
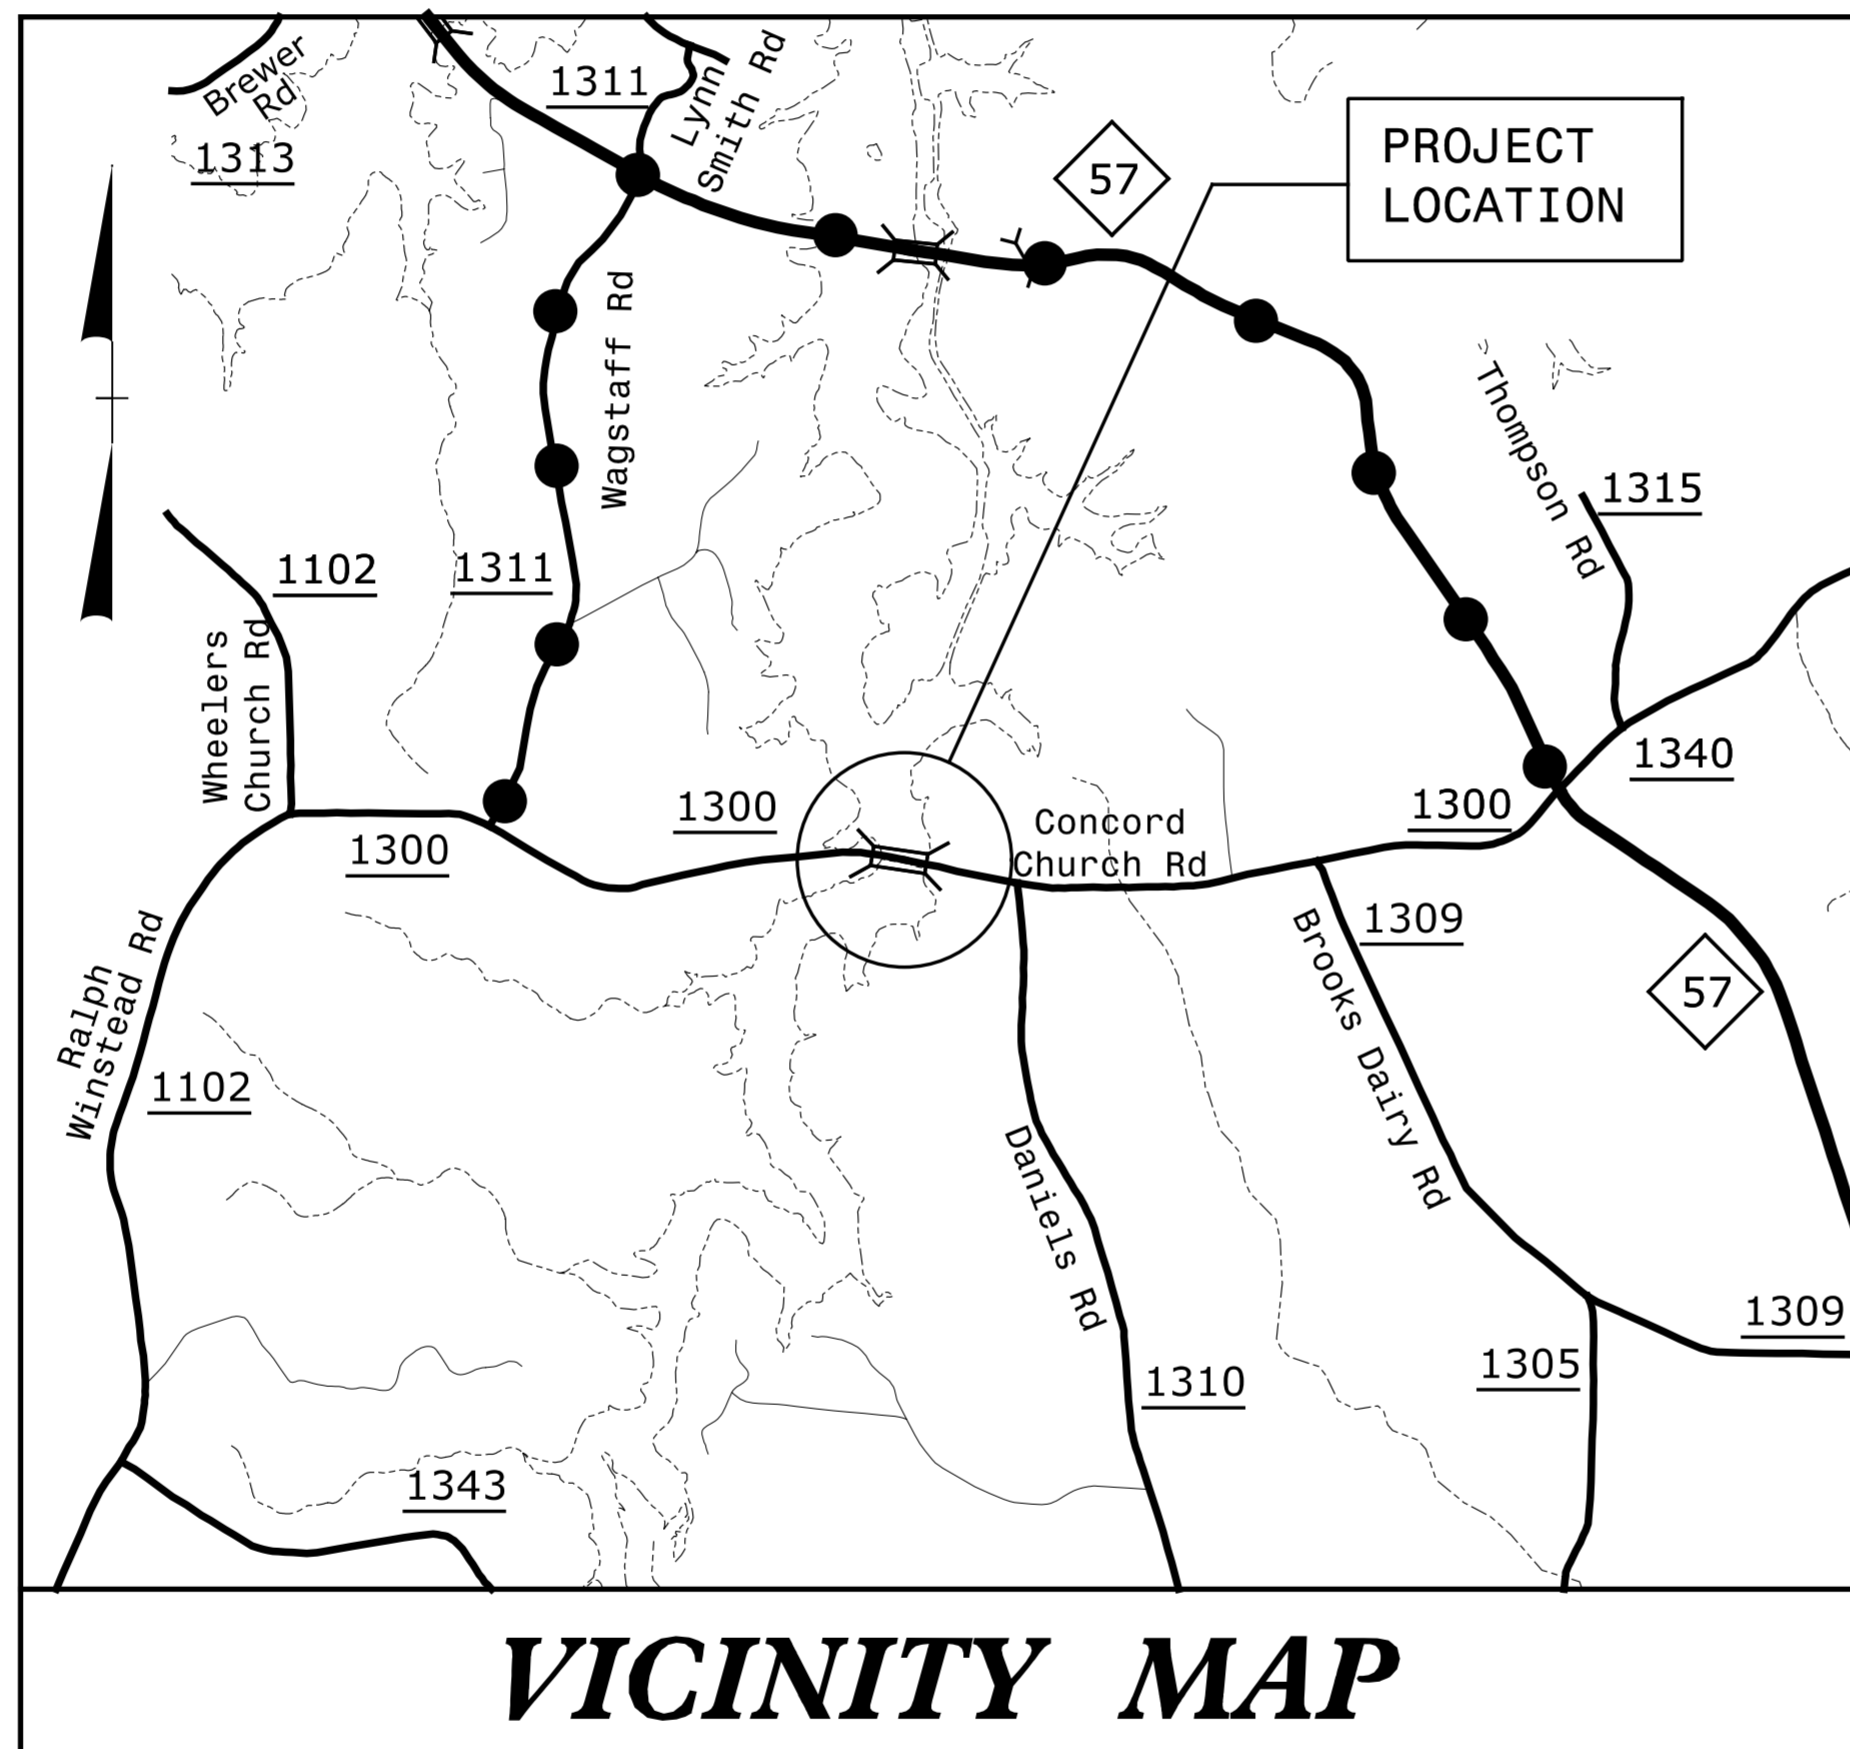


STATE OF NORTH CAROLINA
DIVISION OF HIGHWAYS

TRANSPORTATION MANAGEMENT PLAN

PERSON COUNTY

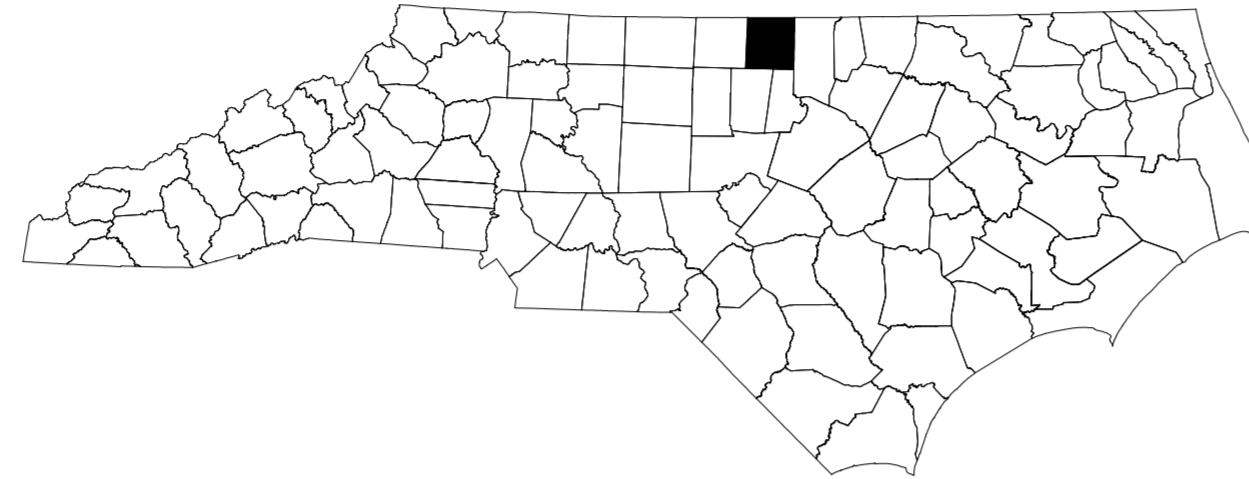

**LOCATION: BRIDGE 49 OVER SOUTH HYCO CREEK ON SR 1300
(CONCORD CHURCH RD)**
TYPE OF WORK: GRADING, PAVING, DRAINAGE AND STRUCTURE

SHEET NO.	TITLE
TMP-1	TITLE SHEET, VICINITY MAP, AND INDEX OF SHEETS
TMP-1A	LIST OF APPLICABLE ROADWAY STANDARD DRAWINGS, AND LEGEND
TMP-2	TRANSPORTATION OPERATIONS PLAN (GENERAL NOTES, LOCAL NOTES & MANAGEMENT STRATEGIES) AND PHASING
TMP-3	DETOUR FOR CONCORD CHURCH RD.
TMP-4	ROAD CLOSURE SIGNS, DETOUR SIGNS AND SIGN DESIGN

SHEET NO.
TMP-1

B-5327


TIP PROJECT:

DOCUMENT NOT CONSIDERED FINAL
UNLESS ALL SIGNATURES COMPLETED



N.C.D.O.T. WORK ZONE TRAFFIC CONTROL
1561 MAIL SERVICE CENTER (MSC) RALEIGH, NC 27699-1561
750 N. GREENFIELD PARKWAY, GARNER, NC 27529 (DELIVERY)
PHONE: (919) 814-5400 FAX: (919) 771-2745

STATE TRAFFIC MANAGEMENT ENGINEER
TRAFFIC CONTROL PROJECT ENGINEER
M. H. STEELMAN TRAFFIC CONTROL PROJECT DESIGN ENGINEER
R. ABADILLA, P.E. TRAFFIC CONTROL DESIGN ENGINEER

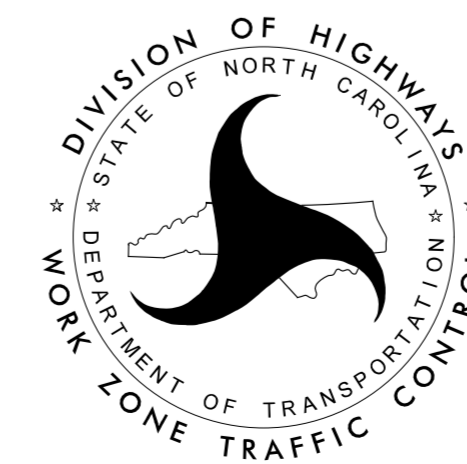

HR ICA

ICA Engineering, Inc.
5121 Kingdom Way,
Suite 100
Raleigh, NC 27607
NC License No. F-0258

APPROVED: *Michael T. Rzepka*
DATE: 4/24/2017

SEAL

