


(A)  
-L- STA 8+00±  
-L- STA 18+00±

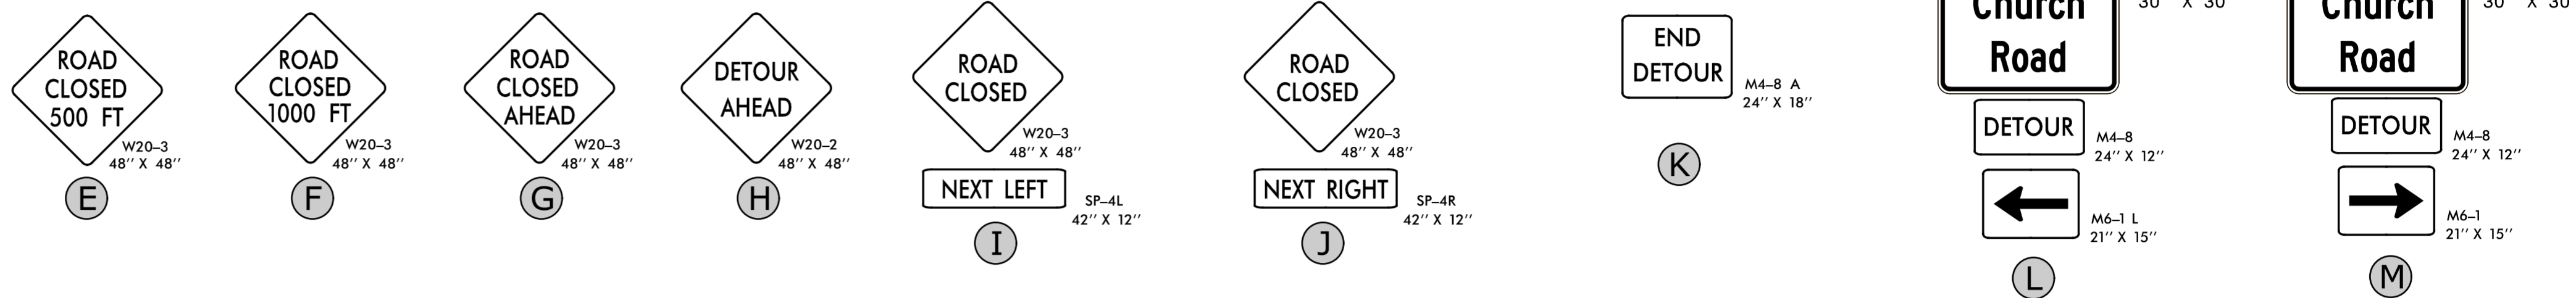


SIGN NUMBER: Concord Ch. Rd. BACKG COLOR: Fluorescent Orange  
 TYPE: STATIONARY COPY COLOR: Black  
 QUANTITY: SEE PLANS  
 SIGN WIDTH: 2'-6"  
 HEIGHT: 2'-6"  
 TOTAL AREA: 6.3 Sq.Ft.  
 BORDER TYPE: INSET  
 RECESS: 0.47"  
 WIDTH: 0.63"  
 RADII: 1.5"  
 NO. Z BARS:  
 LENGTH:  
 MAT'L: 0.080" (2.0 mm) ALUMINUM

| SYMBOL | X | Y | WID | HT |
|--------|---|---|-----|----|
|        |   |   |     |    |
|        |   |   |     |    |
DESIGN BY: MTR CHECKED BY: DATE: Mar 23, 2017  
 PROJECT ID: B-5327 DIV: 5

USE NOTES: 1,2  
 1. Legend and border shall be direct applied black non-reflective sheeting.  
 2. Background shall be NC GRADE B fluoresent orange retroreflective sheeting.

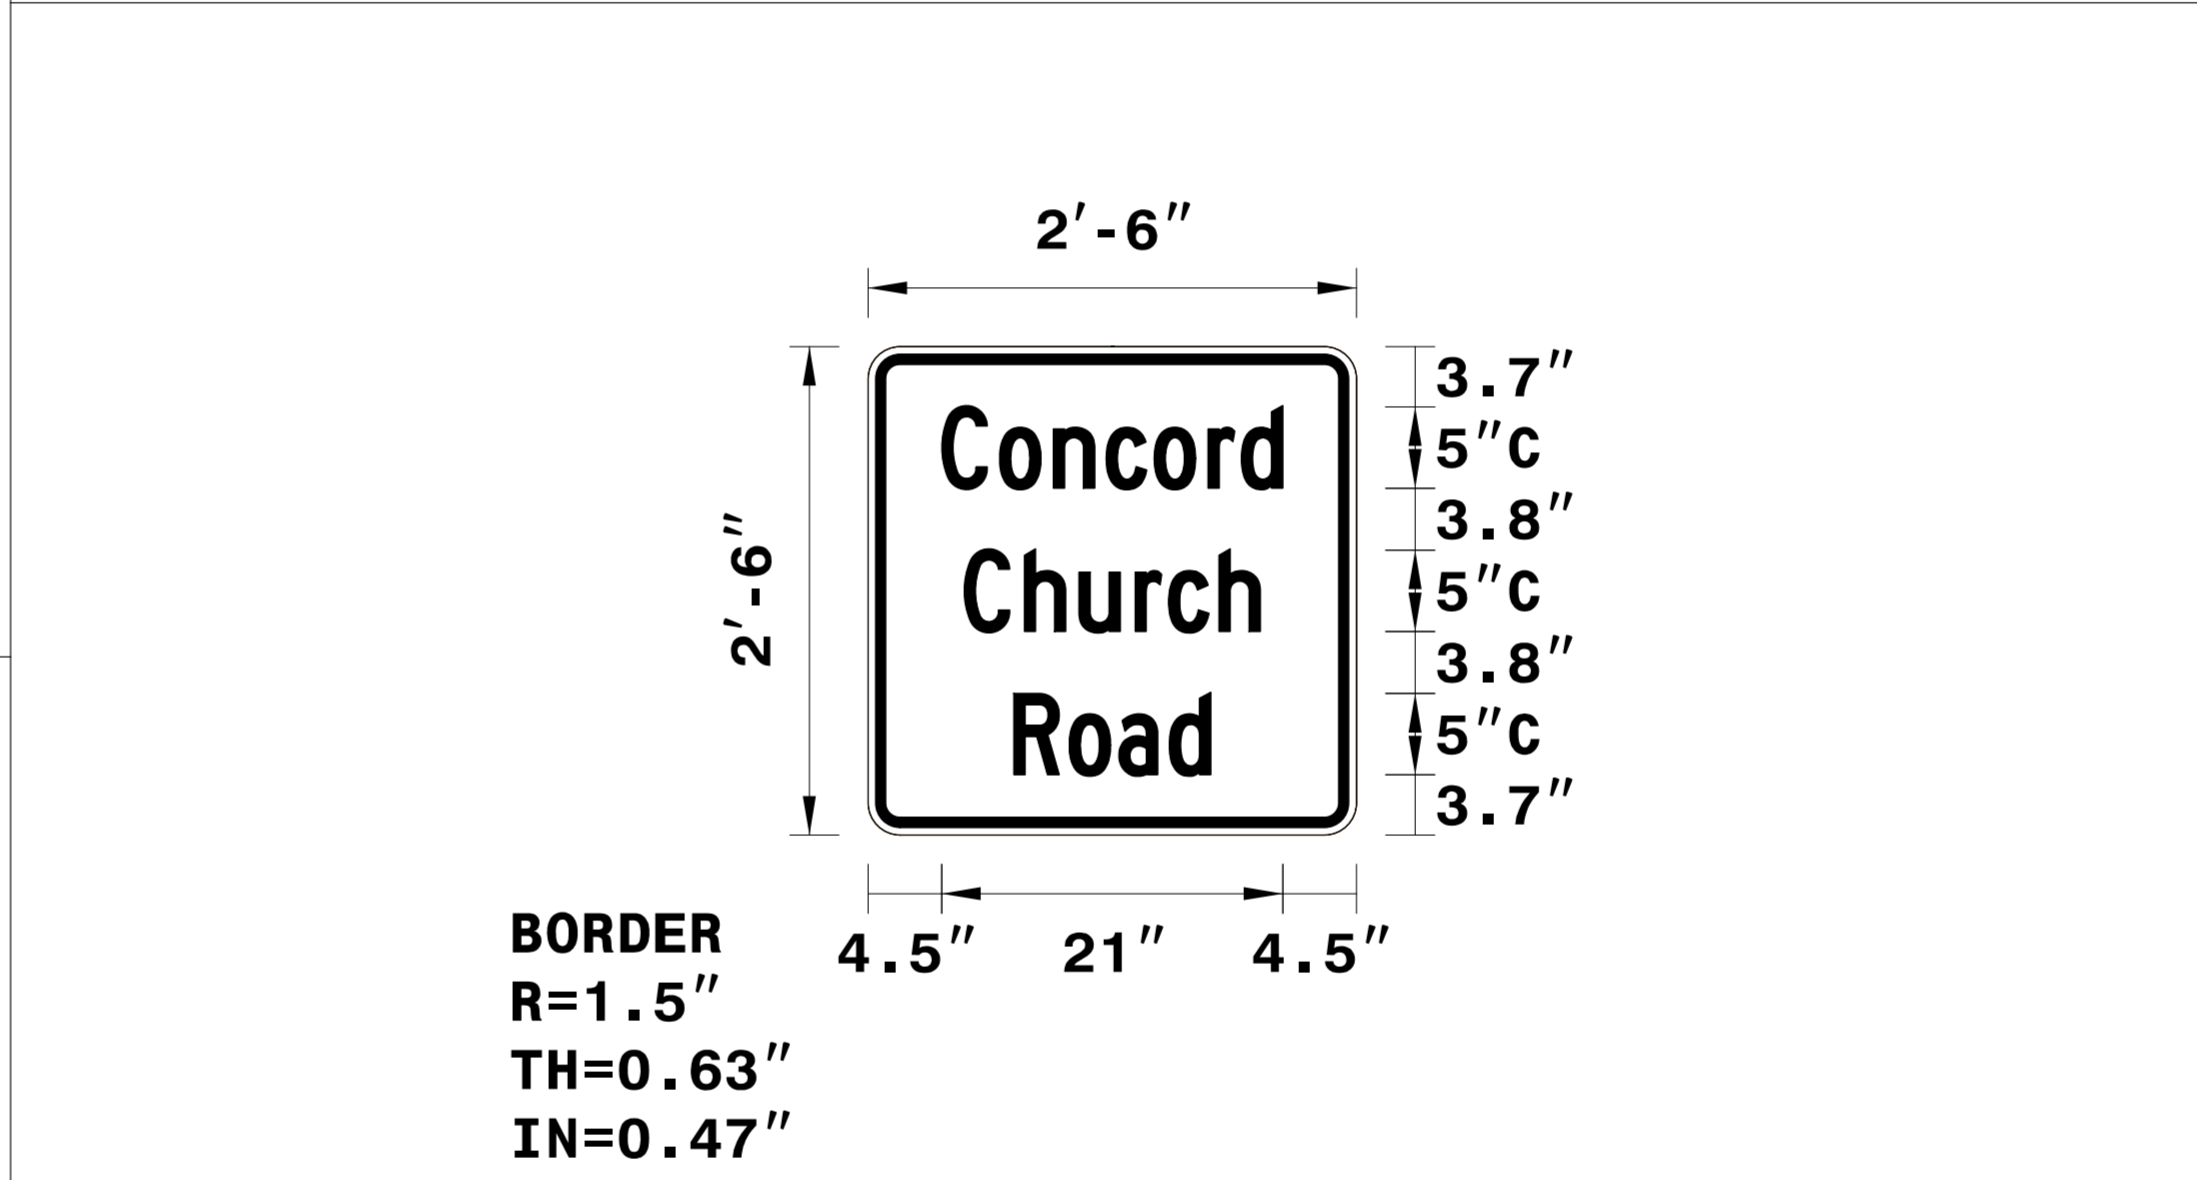

MESSAGE AS SHOWN OR AS DIRECTED BY THE ENGINEER

| MESSAGE NO. 1           | MESSAGE NO. 2 |
|-------------------------|---------------|
| CONCORD CH. RD TO CLOSE | ON (DATE)     |
| CHANGEABLE MESSAGE SIGN |               |

(N)  
 ACTIVATE CMS 7 DAYS PRIOR TO ROAD CLOSURE  
 REMOVE CMS AFTER ROAD CLOSURE  
 DELINEATE WITH DRUMS

LETTER POSITIONS

Letter spacings are to start of next letter

| Series/Size | Text Length |
|-------------|-------------|
| C 2000      | 21          |
| C 2000      | 18.2        |
| C 2000      | 12.1        |

FILENAME: b5327\_tmp\_sign\_design\_02 NORTH CAROLINA D.O.T. SIGN DETAIL

APPROVED:   
 DATE: 4/24/2017  
  
 DOCUMENT NOT CONSIDERED FINAL UNLESS ALL SIGNATURES COMPLETED



ROAD CLOSURE SIGNS,  
 DETOUR SIGNS  
 AND SIGN DESIGN