
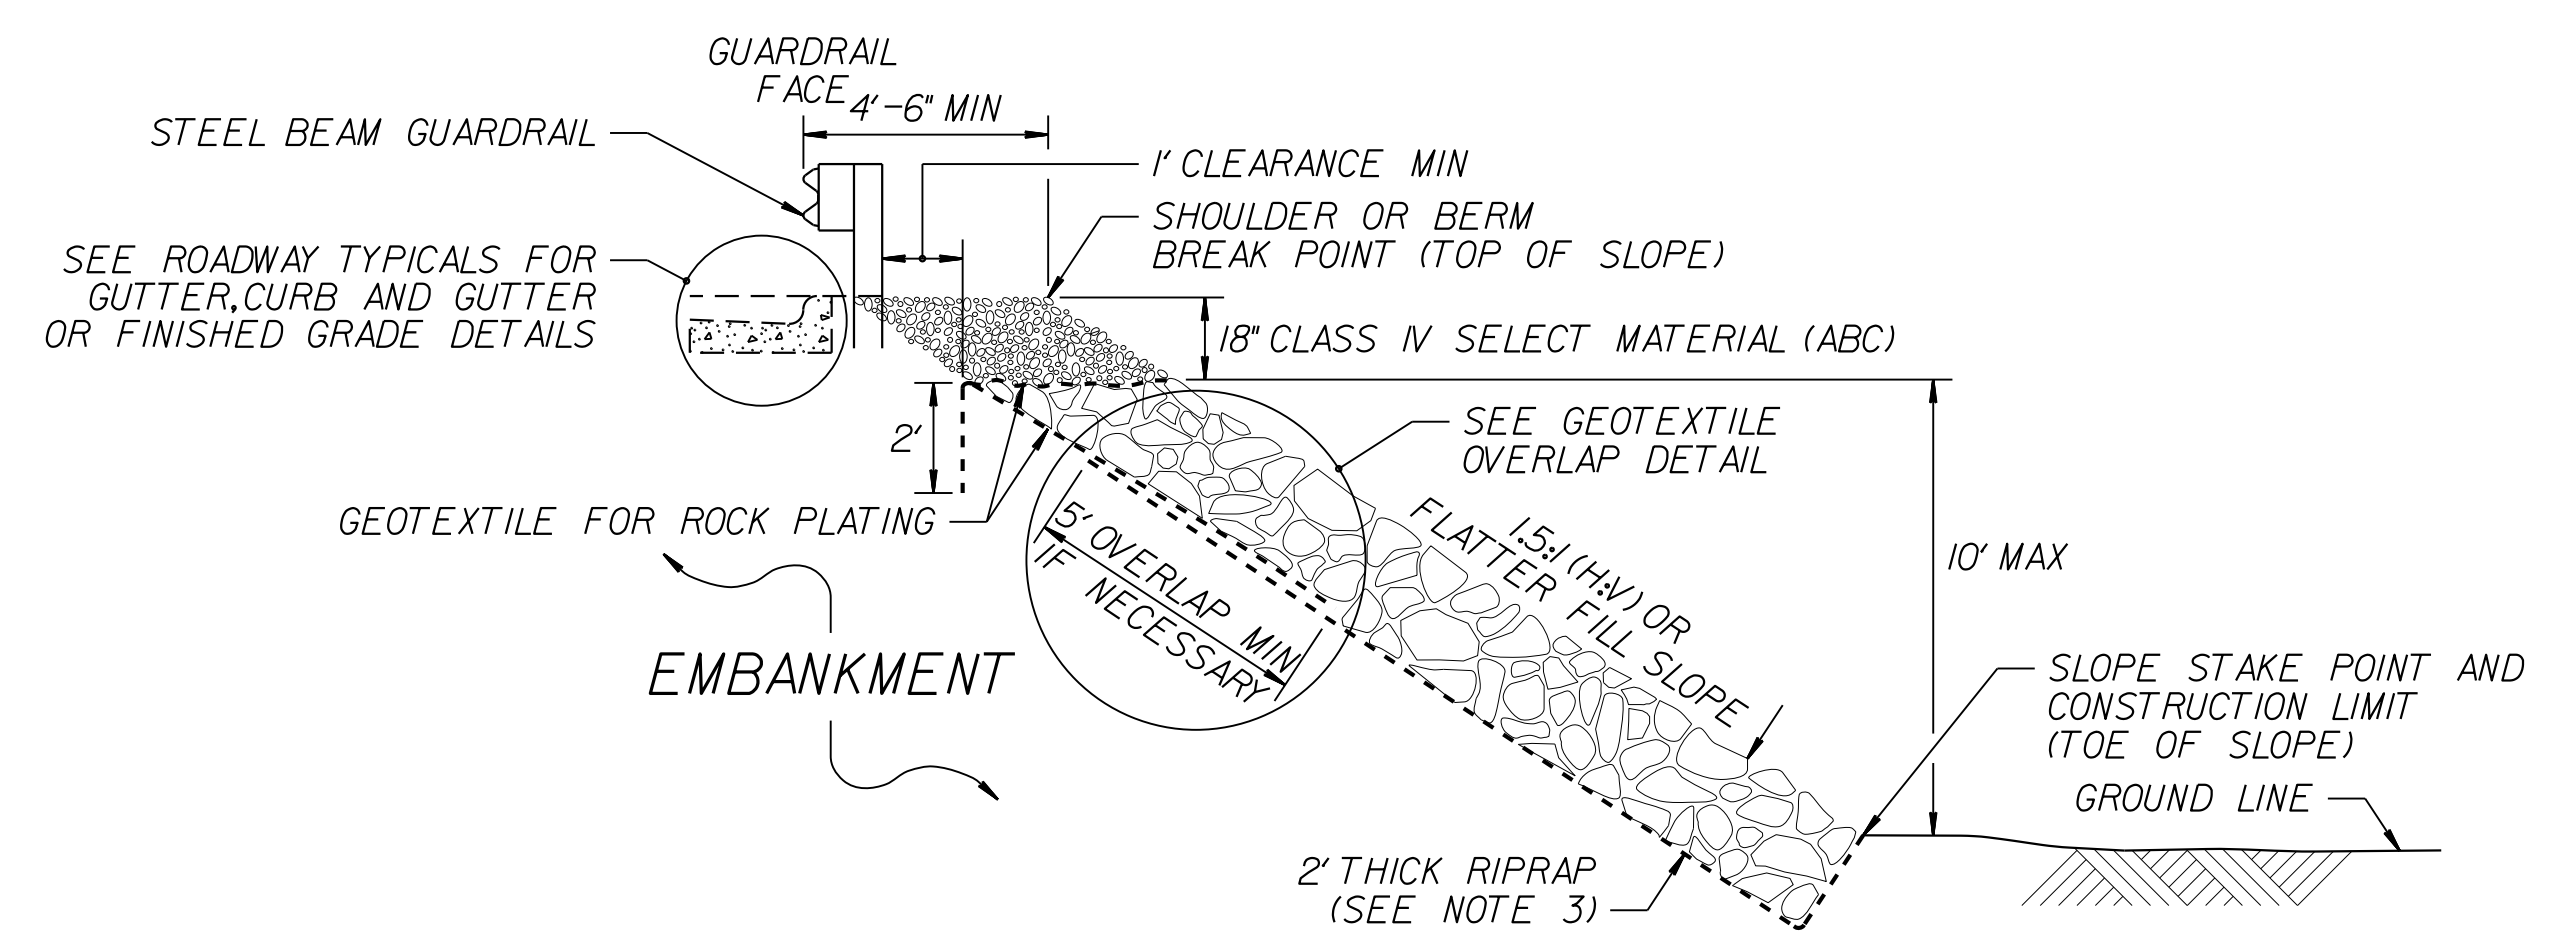
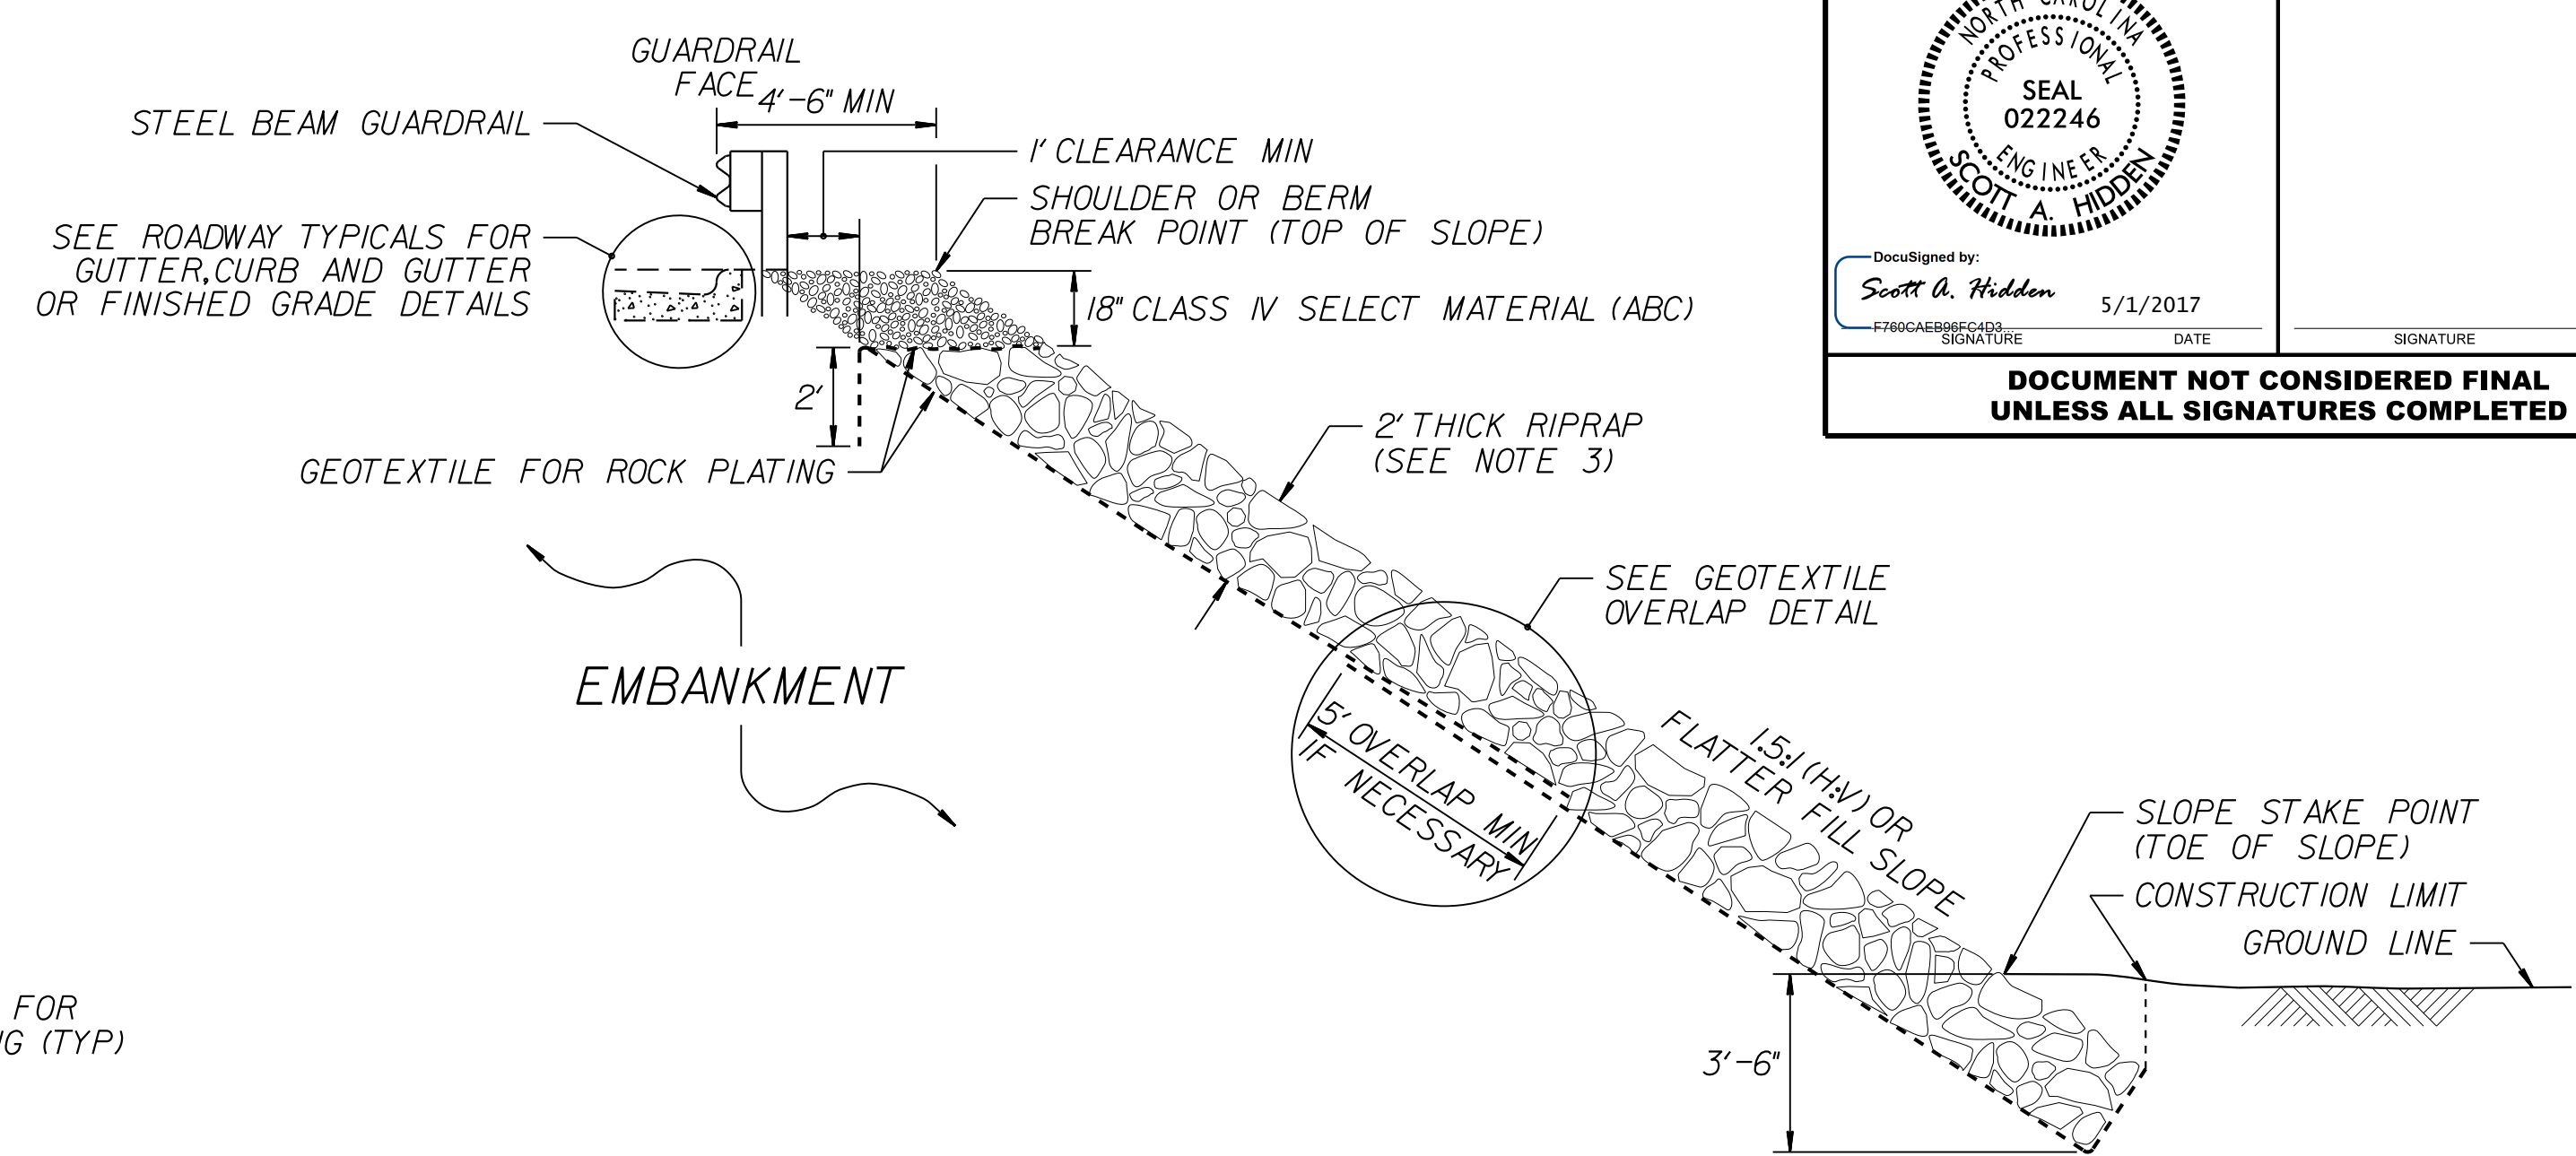



<b>PROJECT REFERENCE NO.</b> B-4770	<b>SHEET NO.</b> 2G-1
GEOTECHNICAL ENGINEER  DocuSigned by: Scott A. Hidden 5/1/2017	ENGINEER DATE SIGNATURE
<b>DOCUMENT NOT CONSIDERED FINAL UNLESS ALL SIGNATURES COMPLETED</b>	




**ROCK PLATING DETAIL NO. 1 – TYPICAL SECTION**




**ROCK PLATING DETAIL NO. 2 – TYPICAL SECTION**

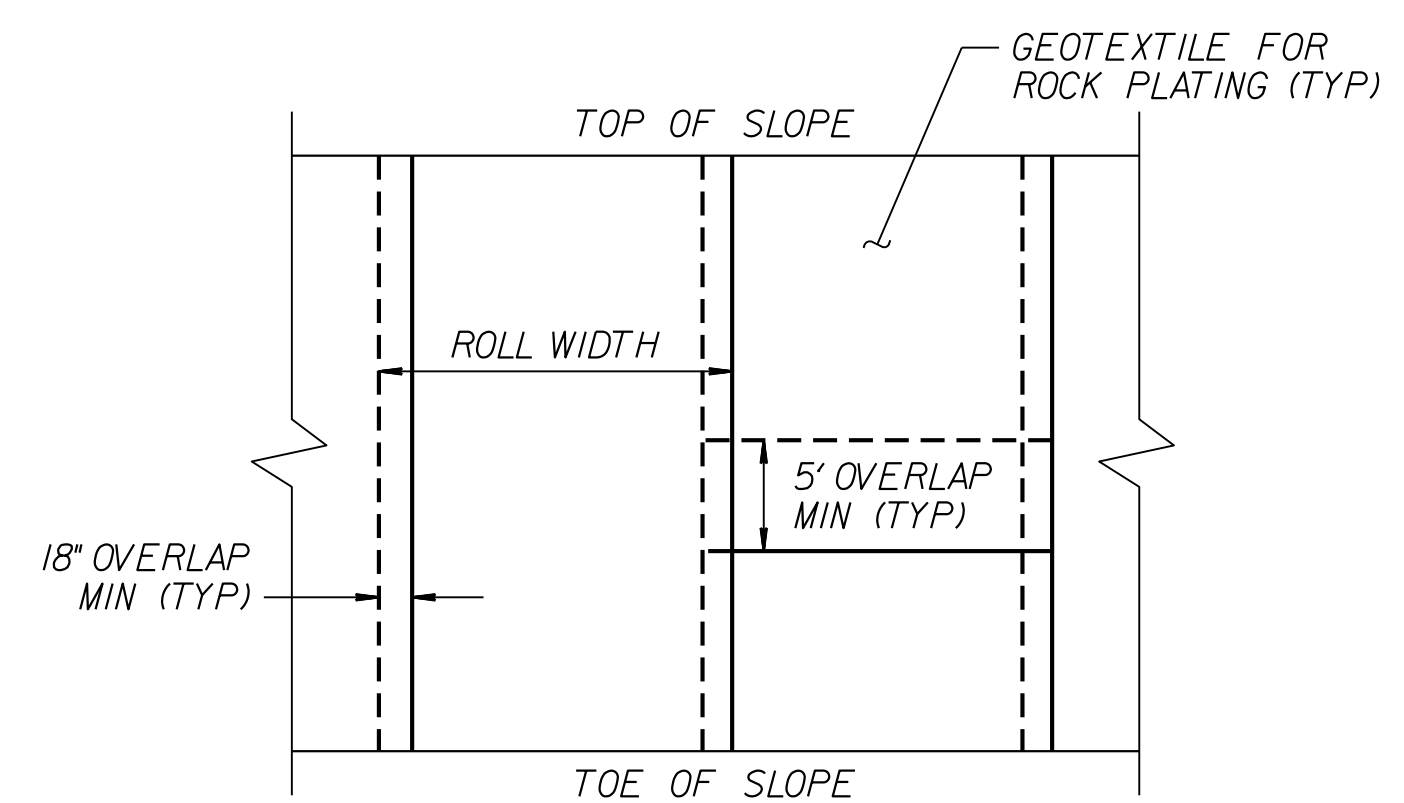

**GEOTEXTILE OVERLAP DETAIL (PLAN VIEW)**

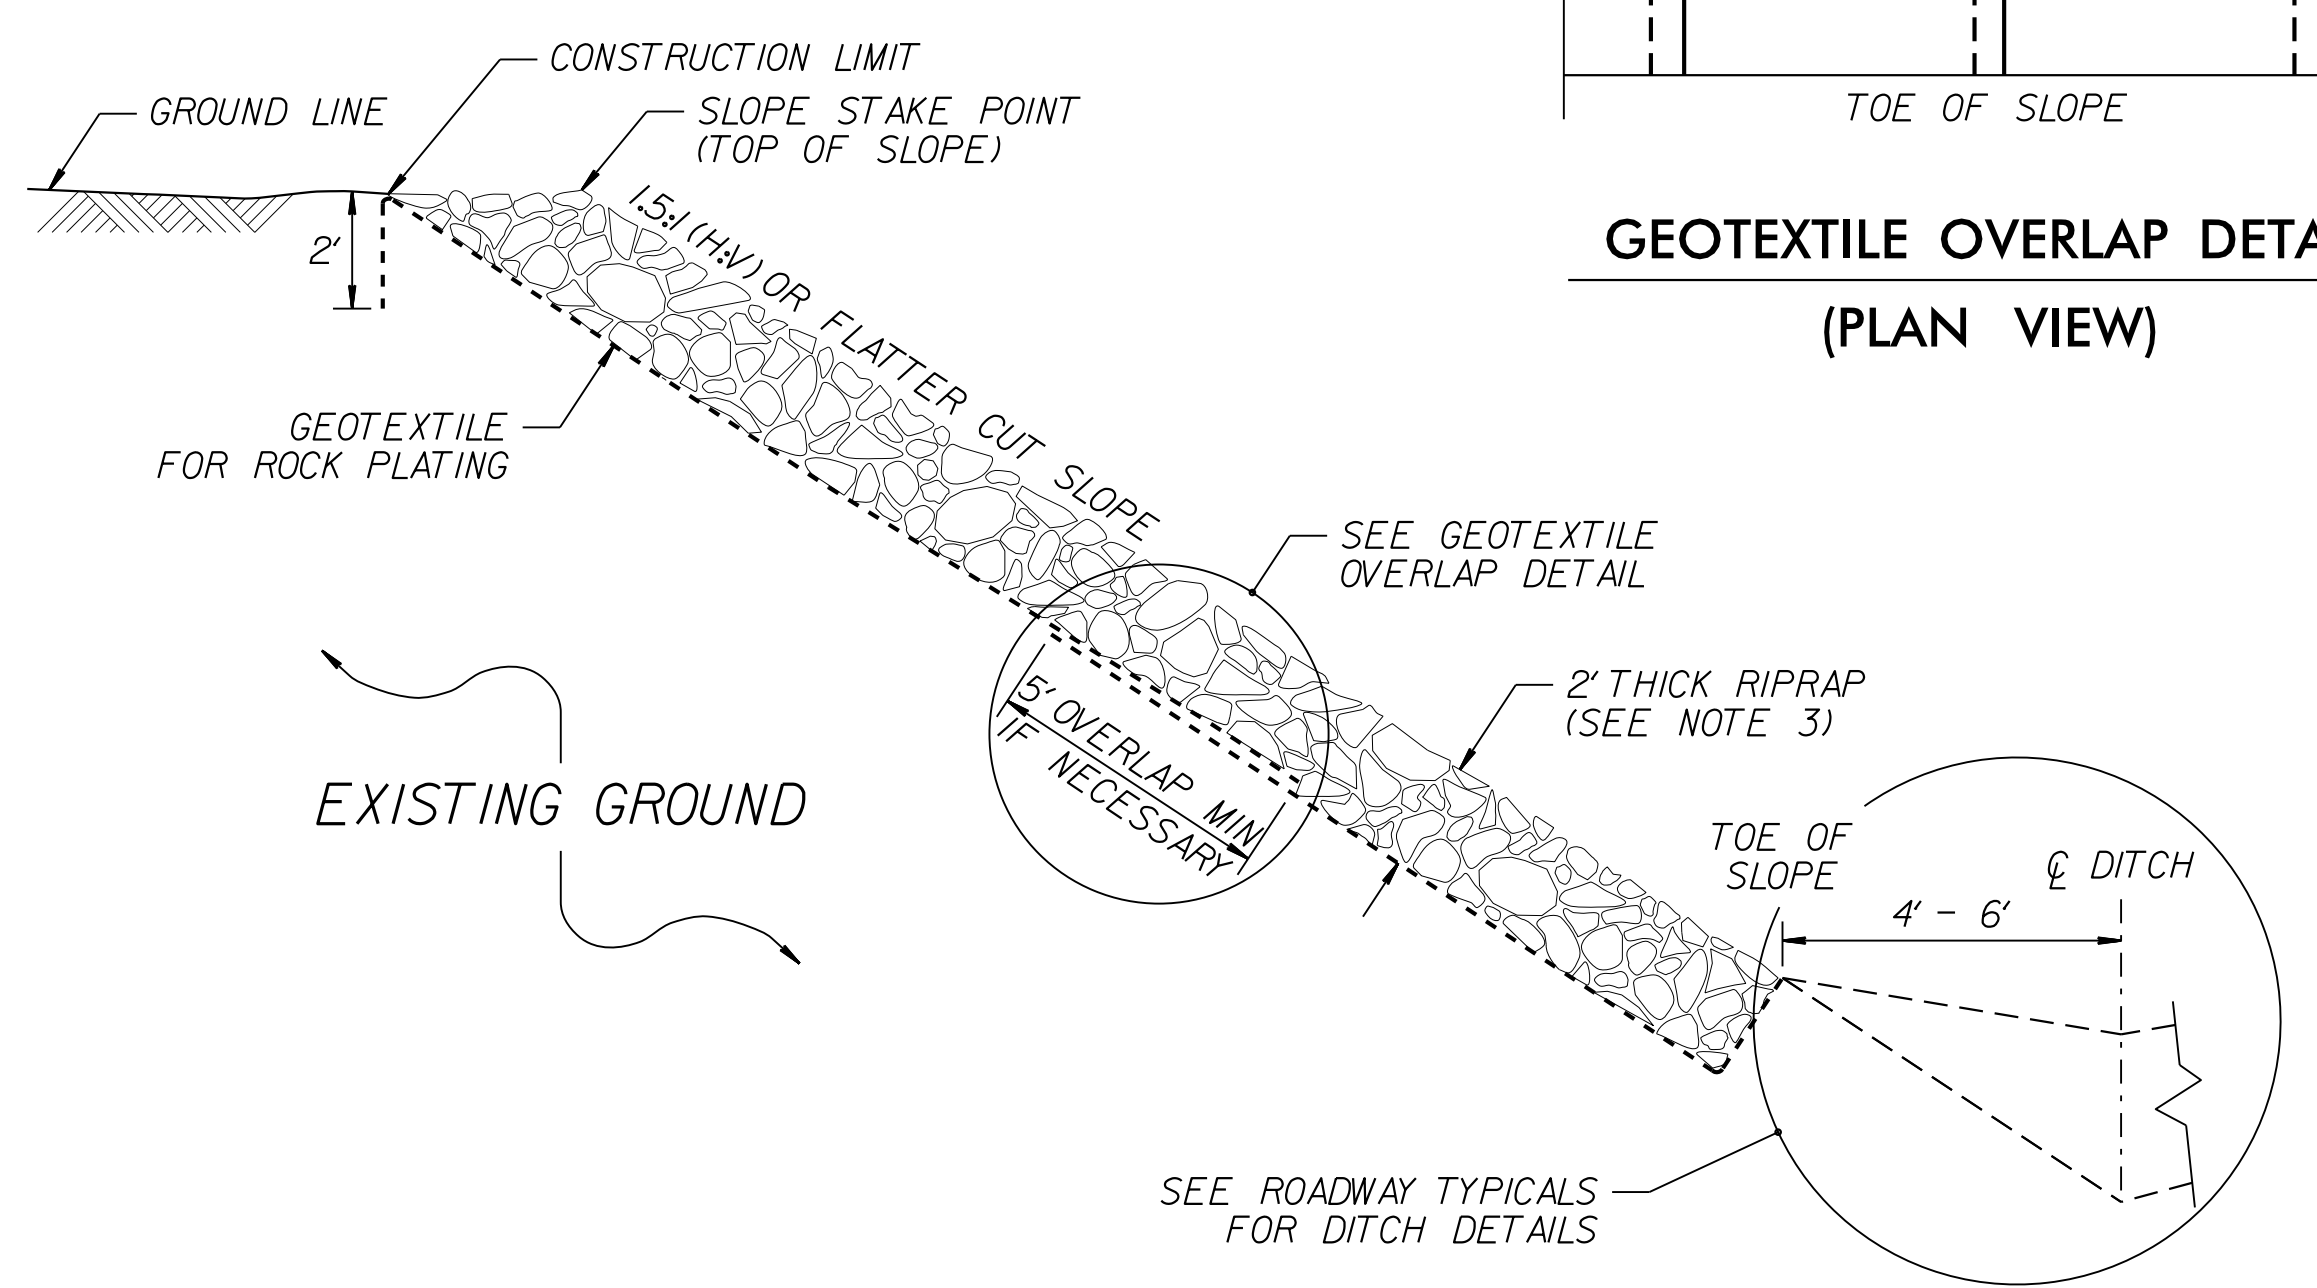


**ROCK PLATING DETAIL NO. 3 – TYPICAL SECTION**

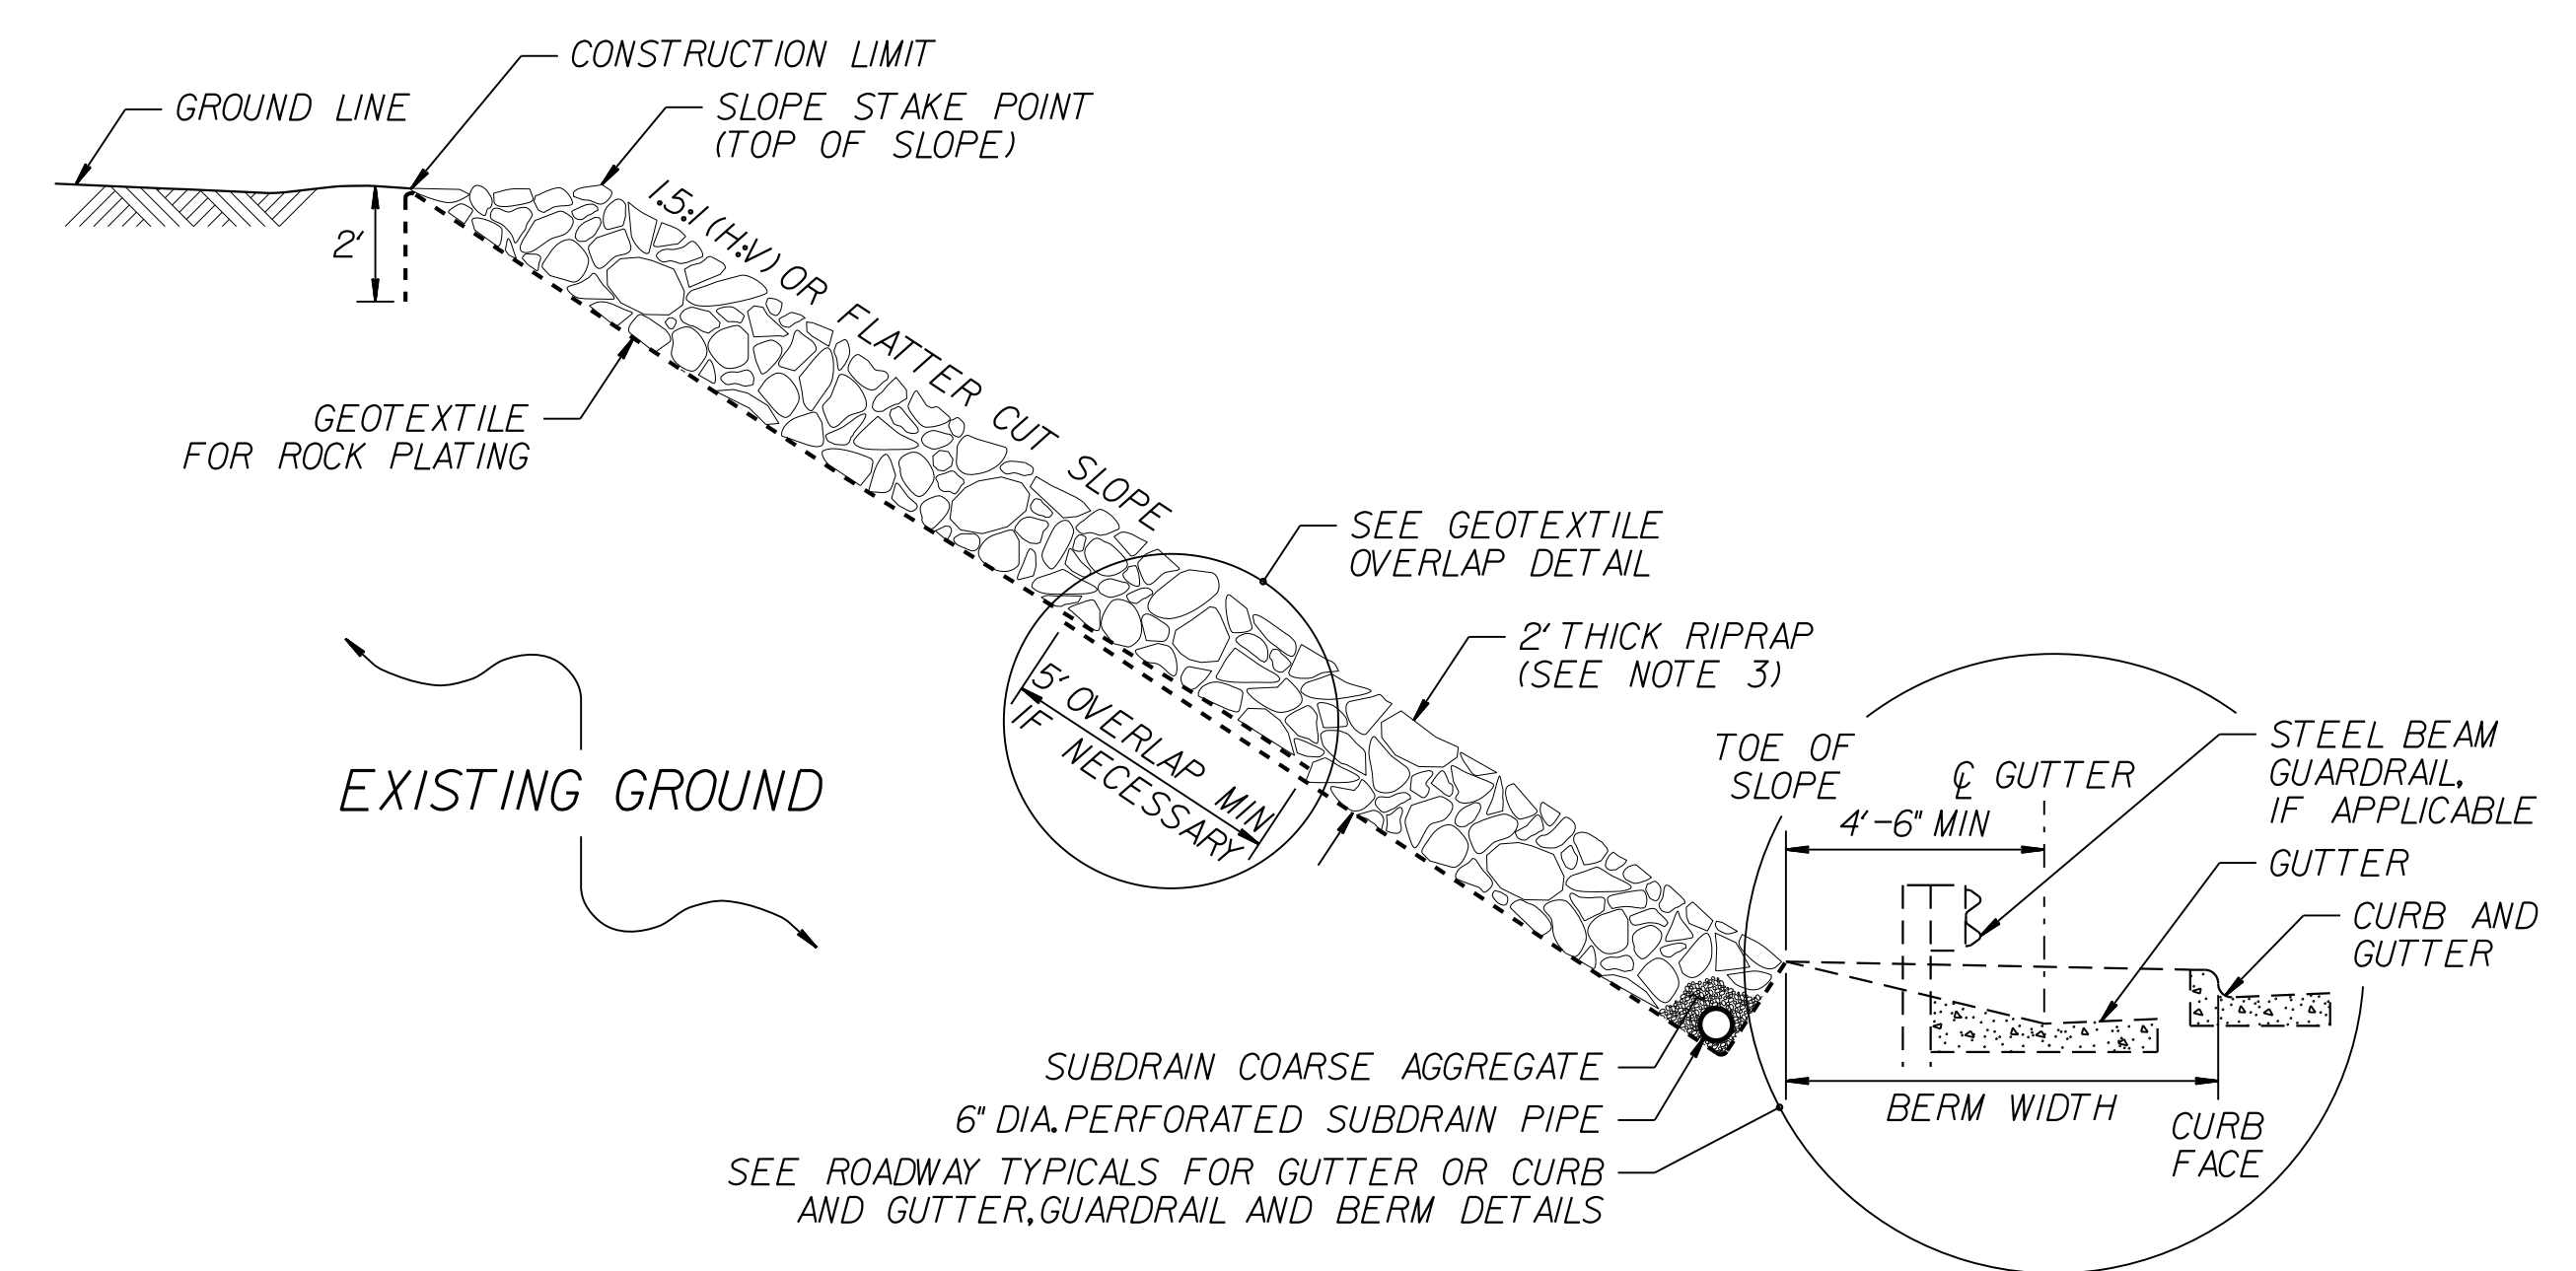

**ROCK PLATING DETAIL NO. 4 – TYPICAL SECTION**

- NOTES:**
1. SEE ROADWAY PLANS AND SUMMARY SHEETS FOR ROCK PLATING LOCATIONS.
  2. FOR STANDARD ROCK PLATING, SEE SECTION 275 OF THE STANDARD SPECIFICATIONS.
  3. USE CLASS 1, 2 OR B RIPRAP UNLESS REQUIRED OTHERWISE IN THE ROADWAY SUMMARY SHEETS.

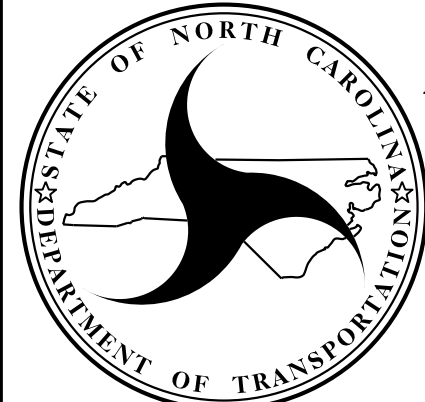
**NORTH CAROLINA  
DEPARTMENT OF TRANSPORTATION  
DIVISION OF HIGHWAYS**  
  
**GEOTECHNICAL  
ENGINEERING UNIT**

**STANDARD DETAIL NO. 1802.01**  
  
**STANDARD  
ROCK PLATING**  
  
 DATE: 2-19-13