



PLAN OF UNIT

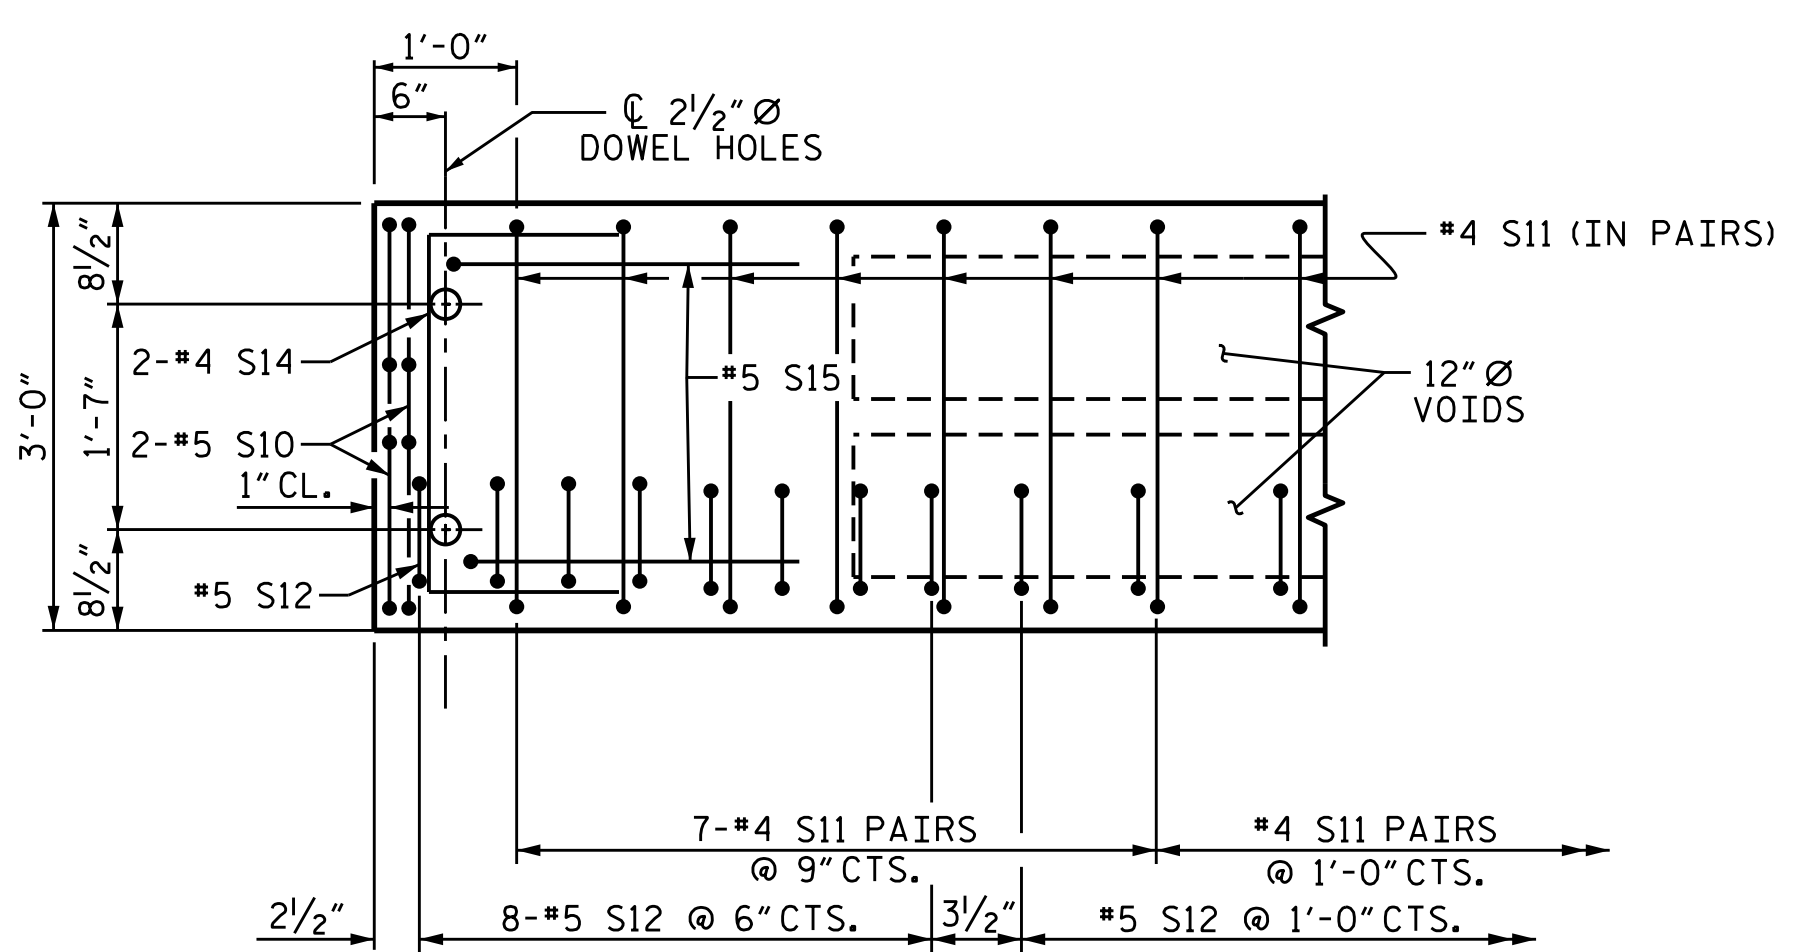

DETAIL "A"

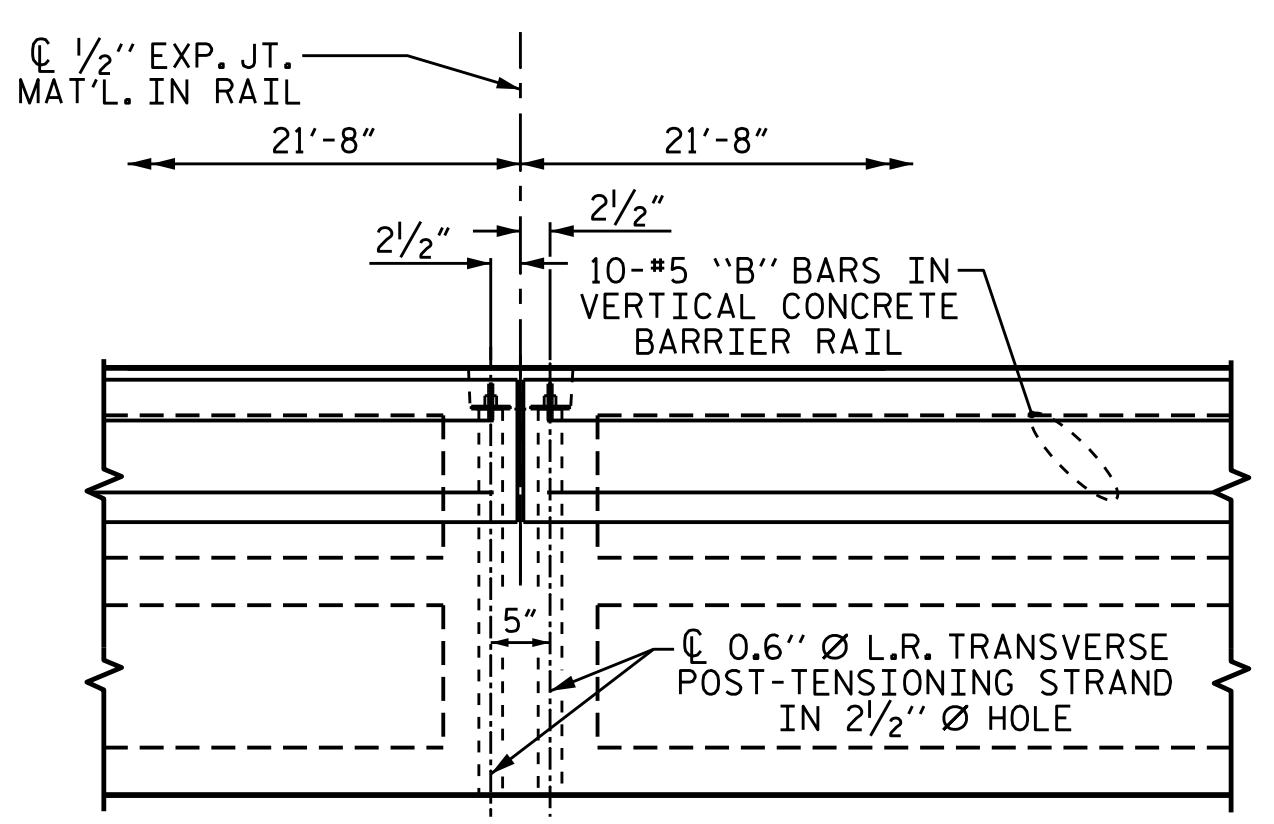


DETAIL "B"

(TYPICAL EACH END OF UNIT)  
 NOTE: EXTERIOR UNIT SHOWN - INTERIOR  
 UNIT SIMILAR EXCEPT OMIT #5 S12 BARS.

#4 S11 BARS MAY BE SHIFTED AS NECESSARY  
 TO MAINTAIN 1" CLEAR TO GROUDED RECESS AND  
 2 1/2" Ø TRANSVERSE POST-TENSIONING STRAND HOLES

ASSEMBLED BY :	P.N.HOLDER	DATE :	08/16
CHECKED BY :	S.B.WILLIAMS	DATE :	08/16
DRAWN BY :	MAA	6/10	MAA/AAC
CHECKED BY :	MKT	7/10	MAA/TMG

20-JUN-2017 12:20  
 G:\Structures\Plans\B-4770.SMU.CS.500032.dgn  
 gdickey

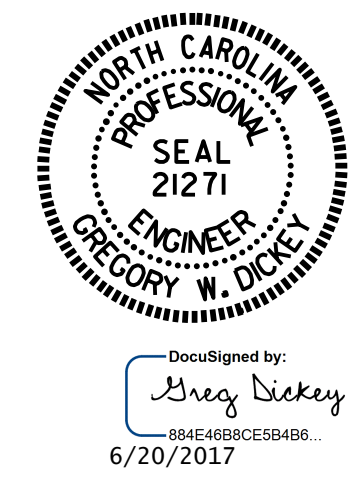

PROJECT NO. B-4770  
JOHNSTON COUNTY  
 STATION: 16+10.00 -L-

SHEET 4 OF 6

STATE OF NORTH CAROLINA  
 DEPARTMENT OF TRANSPORTATION  
 RALEIGH  
**PLAN OF 65' UNIT**  
**27'-10" CLEAR ROADWAY**  
**90° SKEW**  
**SPAN "B"**

DOCUMENT NOT CONSIDERED  
 FINAL UNLESS ALL  
 SIGNATURES COMPLETED

REVISIONS						SHEET NO.
NO.	BY:	DATE:	NO.	BY:	DATE:	S-8
1			3			TOTAL SHEETS
2			4			21