
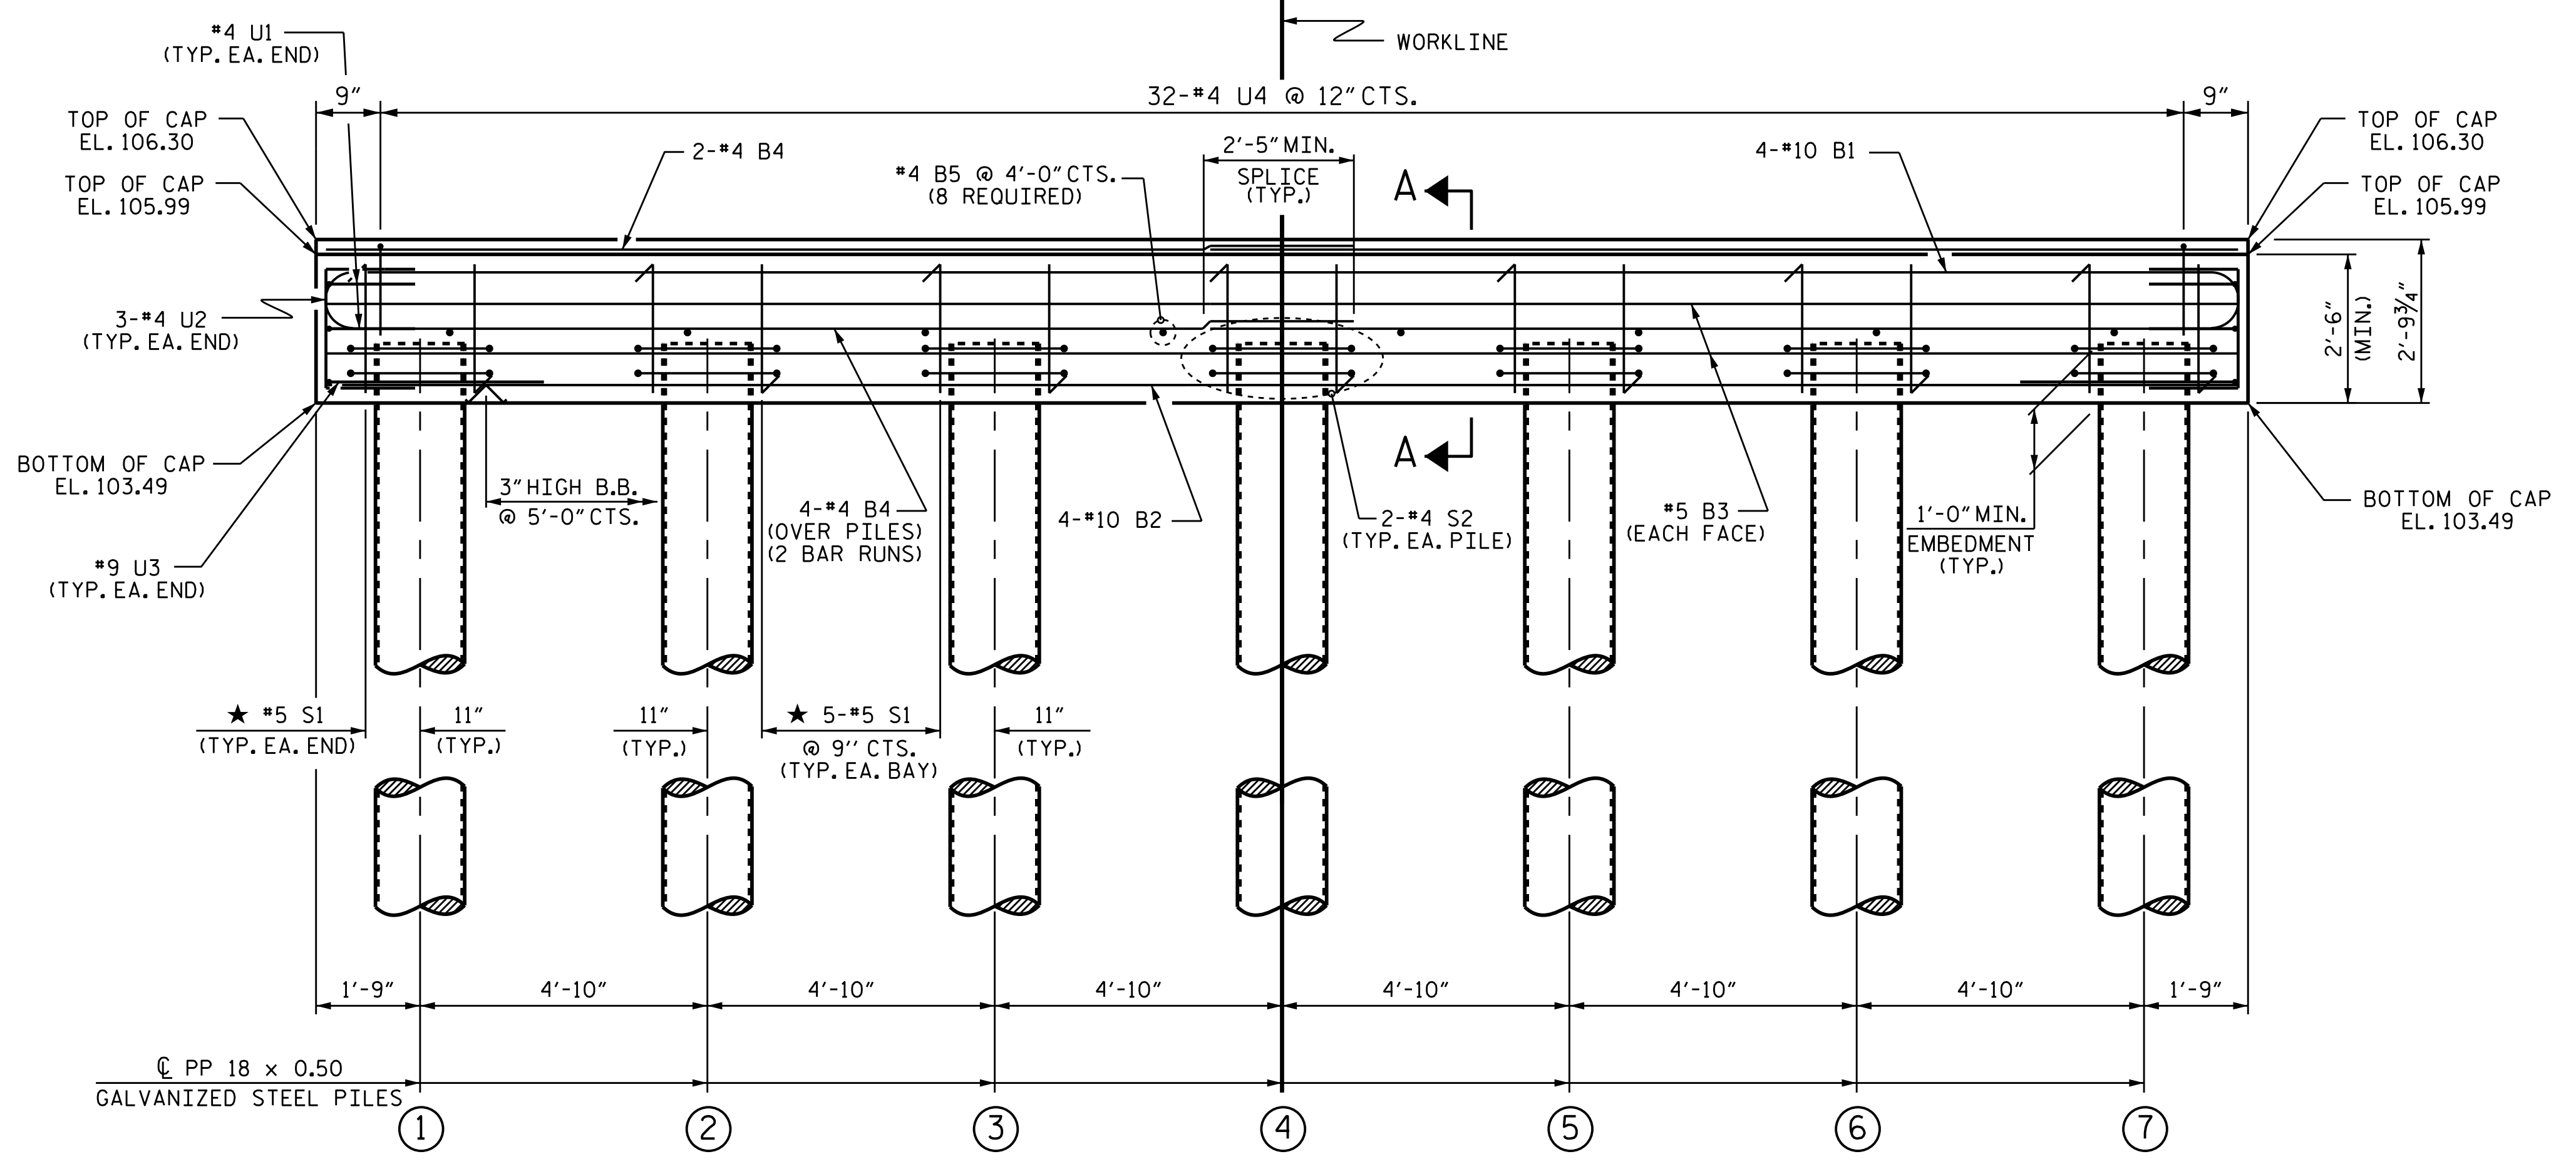
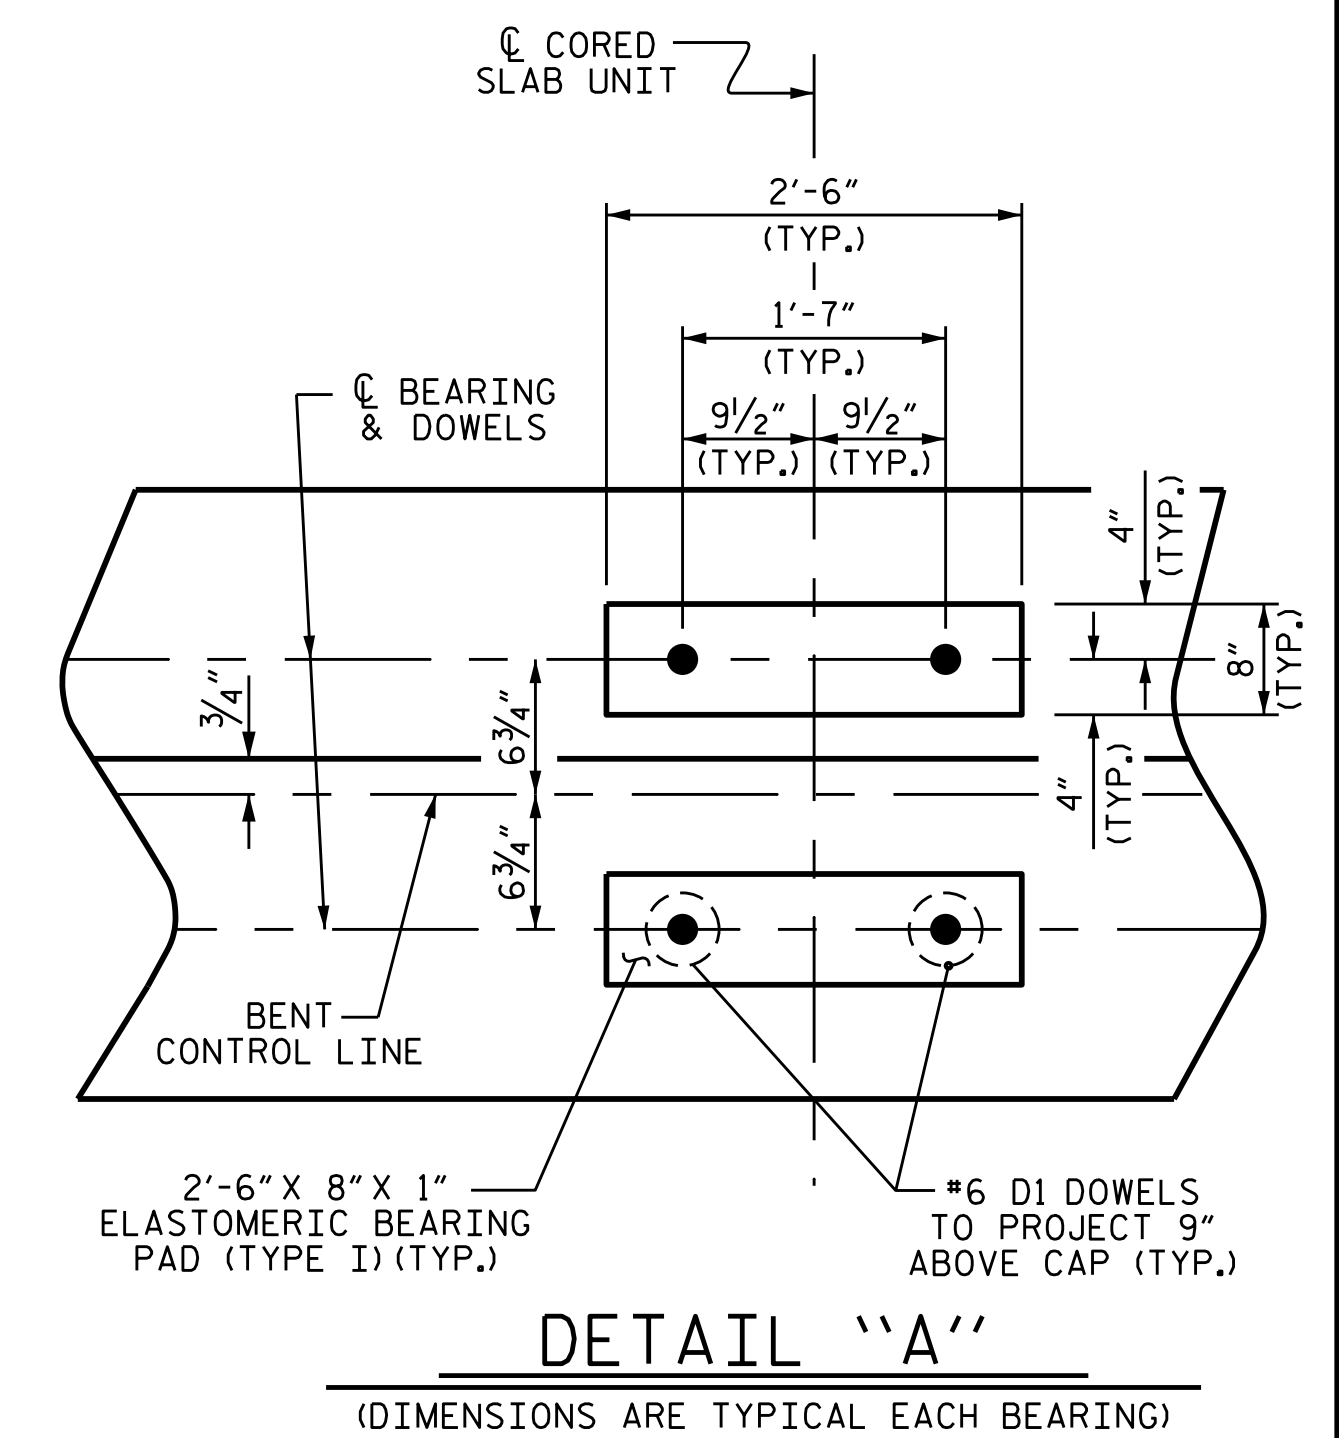


NOTES


- STIRRUPS IN CAP MAY BE SHIFTED AS NECESSARY TO CLEAR DOWELS.
- ★ INVERT ALTERNATE STIRRUPS.
- FOR ADDITIONAL REINFORCING STEEL IN PP 18 x 0.50 GALVANIZED STEEL PILES, SEE SHEET 4 OF 4.
- GALVANIZE THE FULL LENGTH OF EACH INTERIOR BENT PILE IN ACCORDANCE WITH SECTION 1076 OF THE STANDARD SPECIFICATIONS.

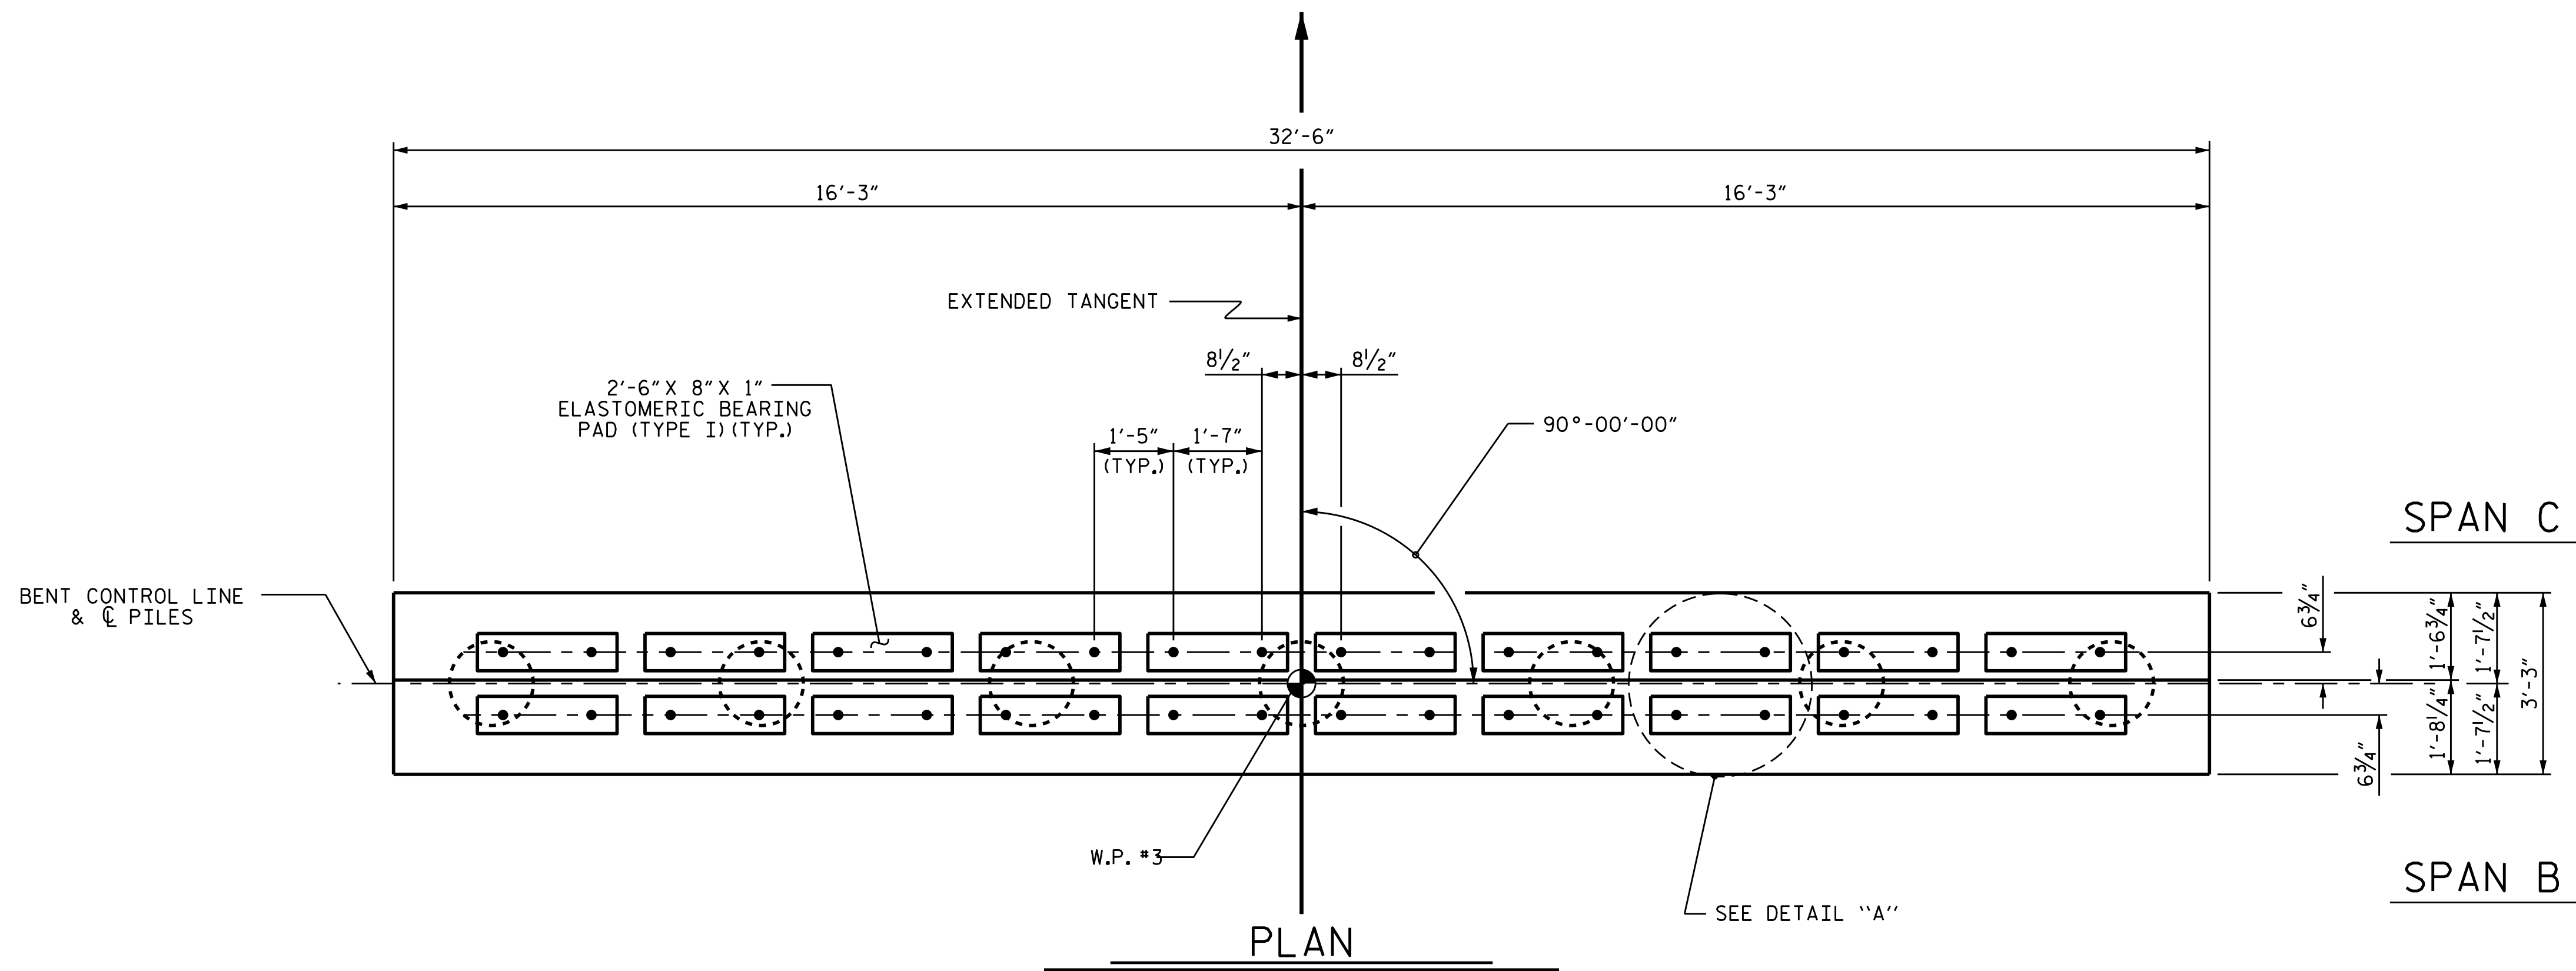

ASSEMBLED BY : P.N.HOLDER DATE : 08/16
 CHECKED BY : S.B.WILLIAMS DATE : 08/16
 DRAWN BY : DGE 06/10
 CHECKED BY : MKT 06/10

20-JUN-2017 12:20
 G:\Structures\Plans\B-4770.SMU.B*.500032.dgn
 gldickey

ELEVATION
 FOR SECTION A-A, SEE SHEET 3 OF 4

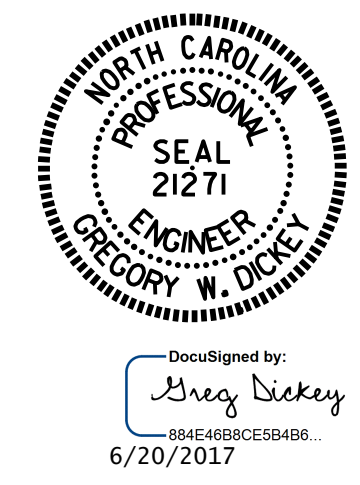

PROJECT NO. B-4770
JOHNSTON COUNTY
 STATION: 16+10.00 -L-
 SHEET 2 OF 4

STATE OF NORTH CAROLINA
 DEPARTMENT OF TRANSPORTATION
 RALEIGH

**SUBSTRUCTURE
 BENT No. 2**

REVISIONS						SHEET NO.	
NO.	BY:	DATE:	NO.	BY:	DATE:	S-17	
1			3			TOTAL SHEETS 21	
2			4				

DOCUMENT NOT CONSIDERED FINAL UNLESS ALL SIGNATURES COMPLETED