

5/12/2017 1:11 PM Projects\B4964\Traffic\Signing\CADD\Signing Layout Plans\B-4964\_Sgn\_PMP.dgn User:rbk1031

**T.I.P.: B-4964**

**CONTRACT: C203945**

**STATE OF NORTH CAROLINA  
DEPARTMENT OF TRANSPORTATION**

**PAVEMENT MARKING PLAN  
ROCKINGHAM COUNTY**

**LOCATION: BRIDGE NO. 85 OVER NORFOLK SOUTHERN RAILROAD  
ON SR 2600 (MIZPAH CHURCH ROAD)**

<small>TIP NO.</small> B-4964	<small>SHEET NO.</small> PMP-1
<small>APPROVED:</small> <b>Renee Roach</b> <small>3306667CF48400</small>	
<small>DATE:</small> 5/16/2017   9:46 AM EDT	
<small>DOCUMENT NOT CONSIDERED FINAL UNLESS ALL SIGNATURES COMPLETED</small>	

**ROADWAY STANDARD DRAWING**

THE FOLLOWING ROADWAY STANDARDS AS APPEAR IN "ROADWAY STANDARD DRAWINGS" - PROJECT SERVICES UNIT - N.C. DEPARTMENT OF TRANSPORTATION - RALEIGH, N.C., DATED JANUARY 2012 ARE APPLICABLE TO THIS PROJECT AND BY REFERENCE HEREBY ARE CONSIDERED A PART OF THESE PLANS:

<small>STD. NO.</small>	<small>TITLE</small>
1205.01	PAVEMENT MARKINGS - LINE TYPES AND OFFSETS
1205.02	PAVEMENT MARKINGS - TWO-LANE AND MULTILANE ROADWAYS
1205.12	PAVEMENT MARKINGS - BRIDGES
1261.01	GUARDRAIL AND BARRIER DELINEATORS - INSTALLATION SPACING
1261.02	GUARDRAIL AND BARRIER DELINEATORS - TYPES AND MOUNTING
1262.01	GUARDRAIL END DELINEATION

**GENERAL NOTES**

THE FOLLOWING GENERAL NOTES APPLY AT ALL TIMES FOR THE DURATION OF THE CONSTRUCTION PROJECT, EXCEPT WHEN OTHERWISE NOTED IN THE PLAN, OR DIRECTED BY THE ENGINEER.

- A) INSTALL PAVEMENT MARKINGS AND PAVEMENT MARKERS ON THE FINAL SURFACE AS FOLLOWS:
 


<small>ROAD NAME</small>	<small>MARKING</small>	<small>MARKER</small>
SR 2600 (MIZPAH CHURCH ROAD)	POLYUREA W/ HIGHLY REFLECTIVE ELEMENTS	N/A
- B) TIE PROPOSED PAVEMENT MARKING LINES TO EXISTING PAVEMENT MARKING LINES.
- C) REMOVE/REPLACE ANY CONFLICTING/DAMAGED PAVEMENT MARKINGS AND MARKERS.
- D) PASSING ZONES WILL BE DETERMINED IN THE FIELD AND MUST BE APPROVED BY THE ENGINEER.
- E) REMOVE ALL RESIDUE AND SURFACE LAITANCE BY ACCEPTABLE METHODS ON CONCRETE BRIDGE DECKS PRIOR TO PLACING POLYUREA PAVEMENT MARKING MATERIAL.

**INDEX**

<small>SHEET NO.</small>	<small>DESCRIPTION</small>
PMP-1	PAVEMENT MARKING PLAN TITLE AND SCHEDULE SHEET

**PAVEMENT MARKING SCHEDULE**

<small>SYMBOL</small>	<small>DESCRIPTION</small>
	FINAL
	POLYUREA (4")
VA	WHITE EDGELINE
VI	YELLOW DOUBLE CENTER

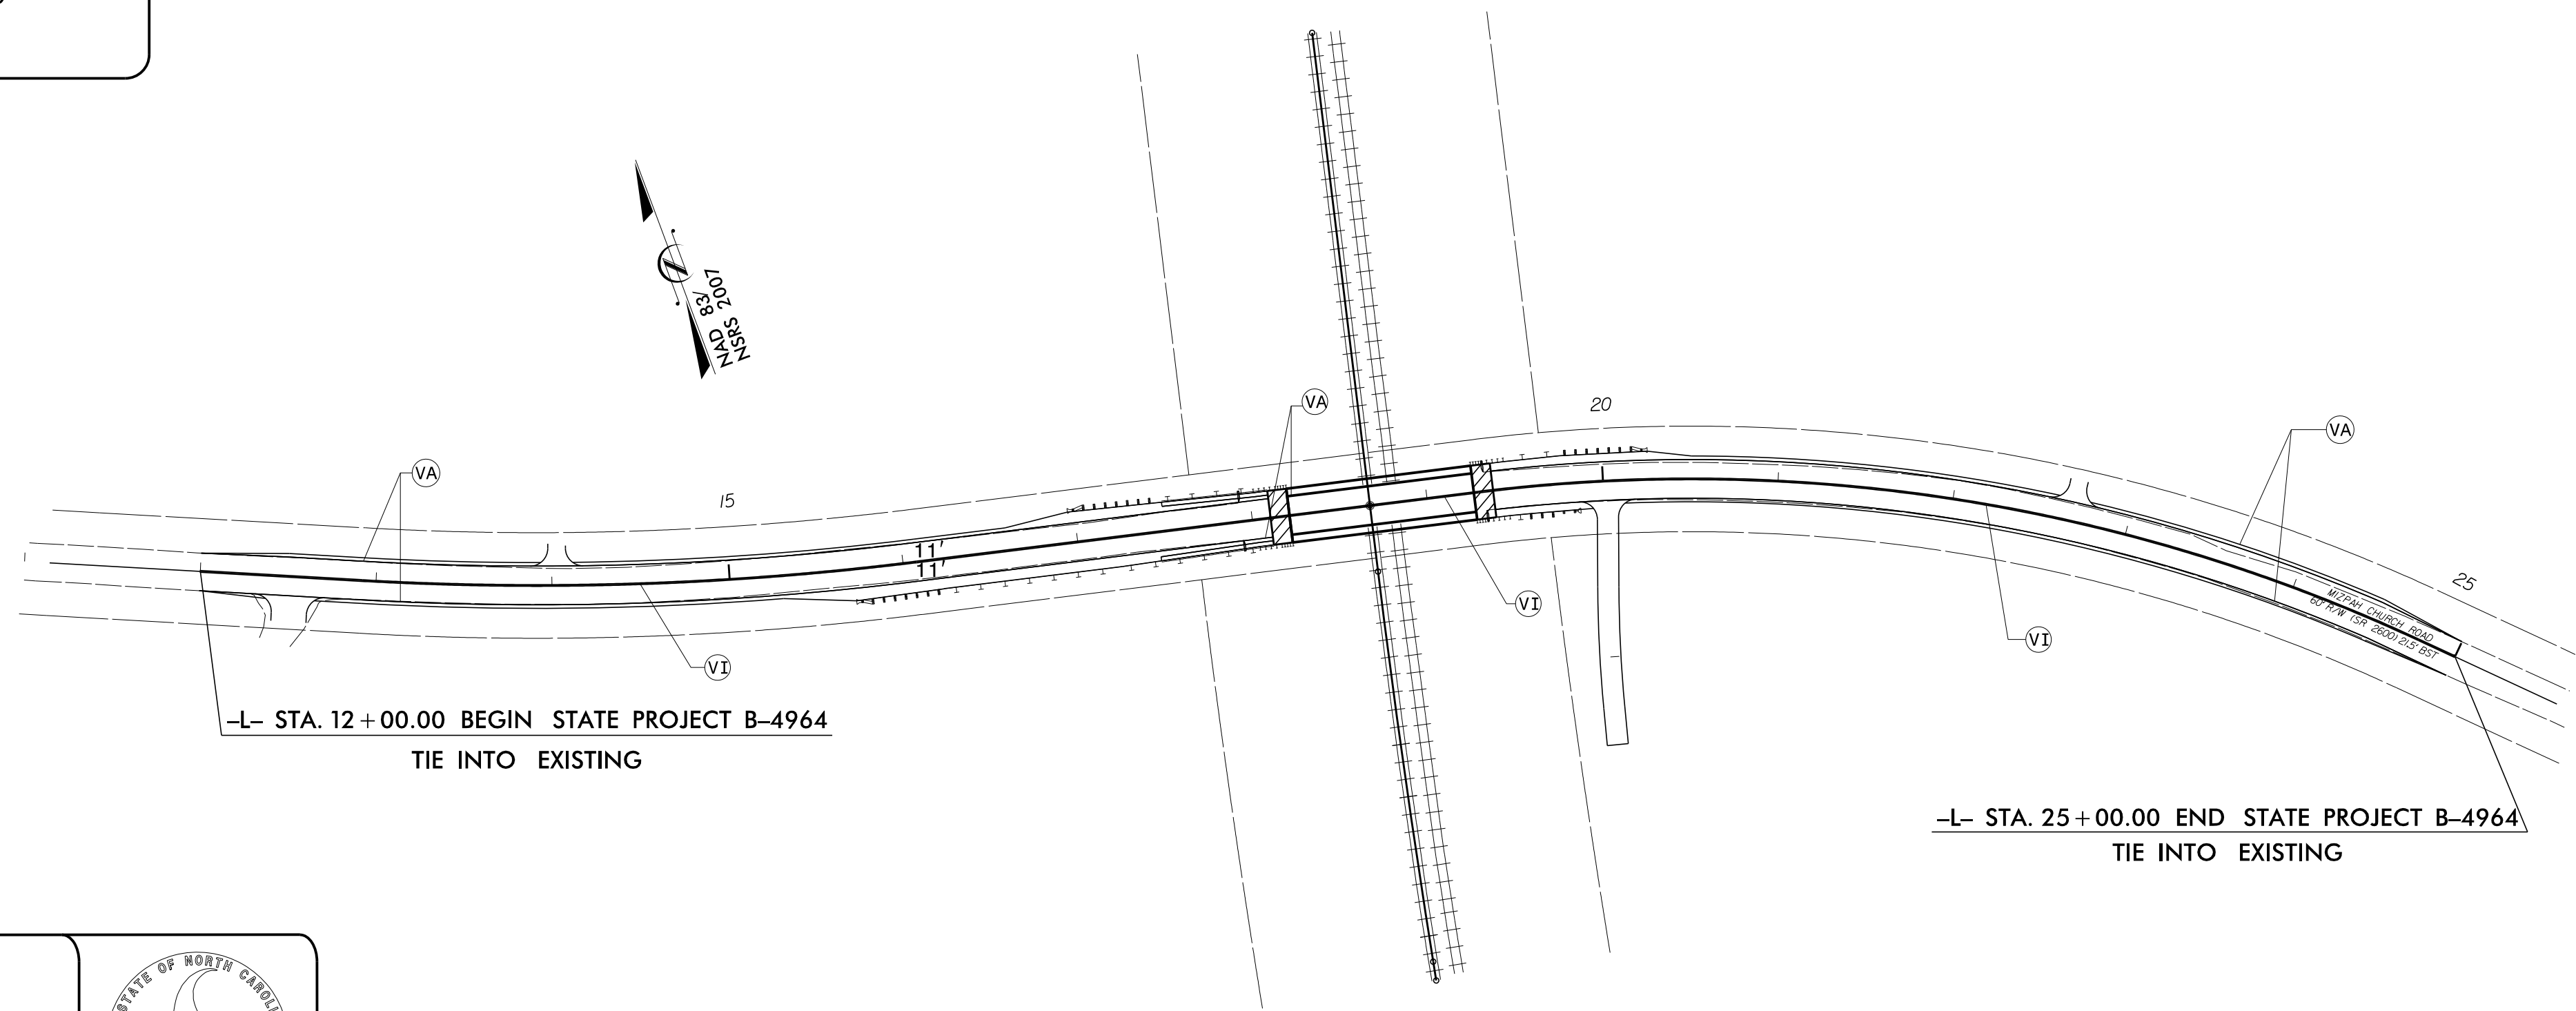

PLAN PREPARED BY: N.C.D.O.T. SIGNING AND DELINEATION UNIT

K. JORDAN	SIGNING & DELINEATION REGIONAL ENGINEER
A. KIDD	SIGNING & DELINEATION PROJECT DESIGN ENGINEER/TECHNICIAN

