
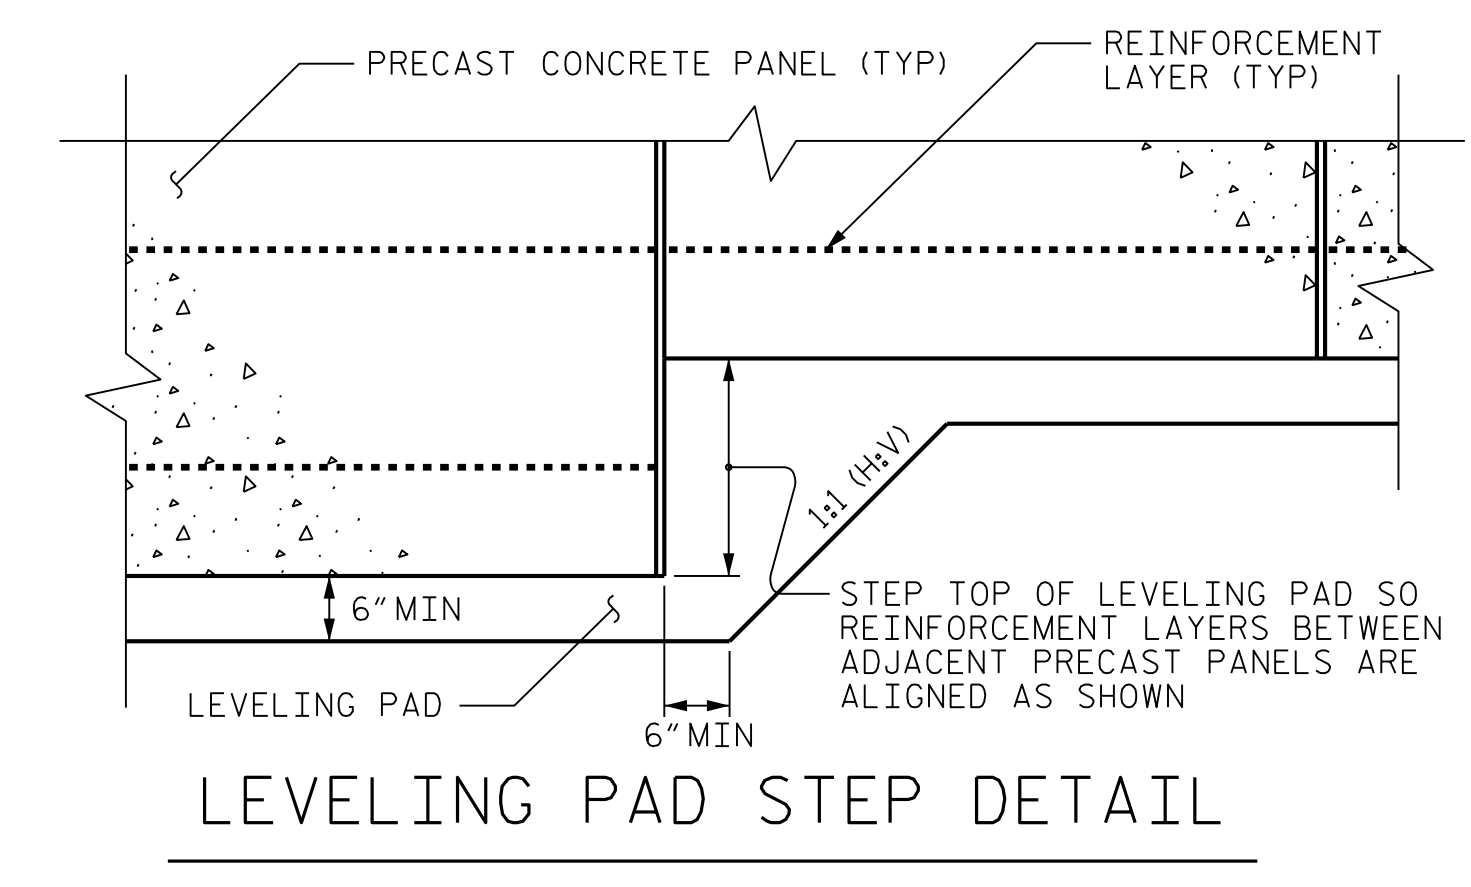
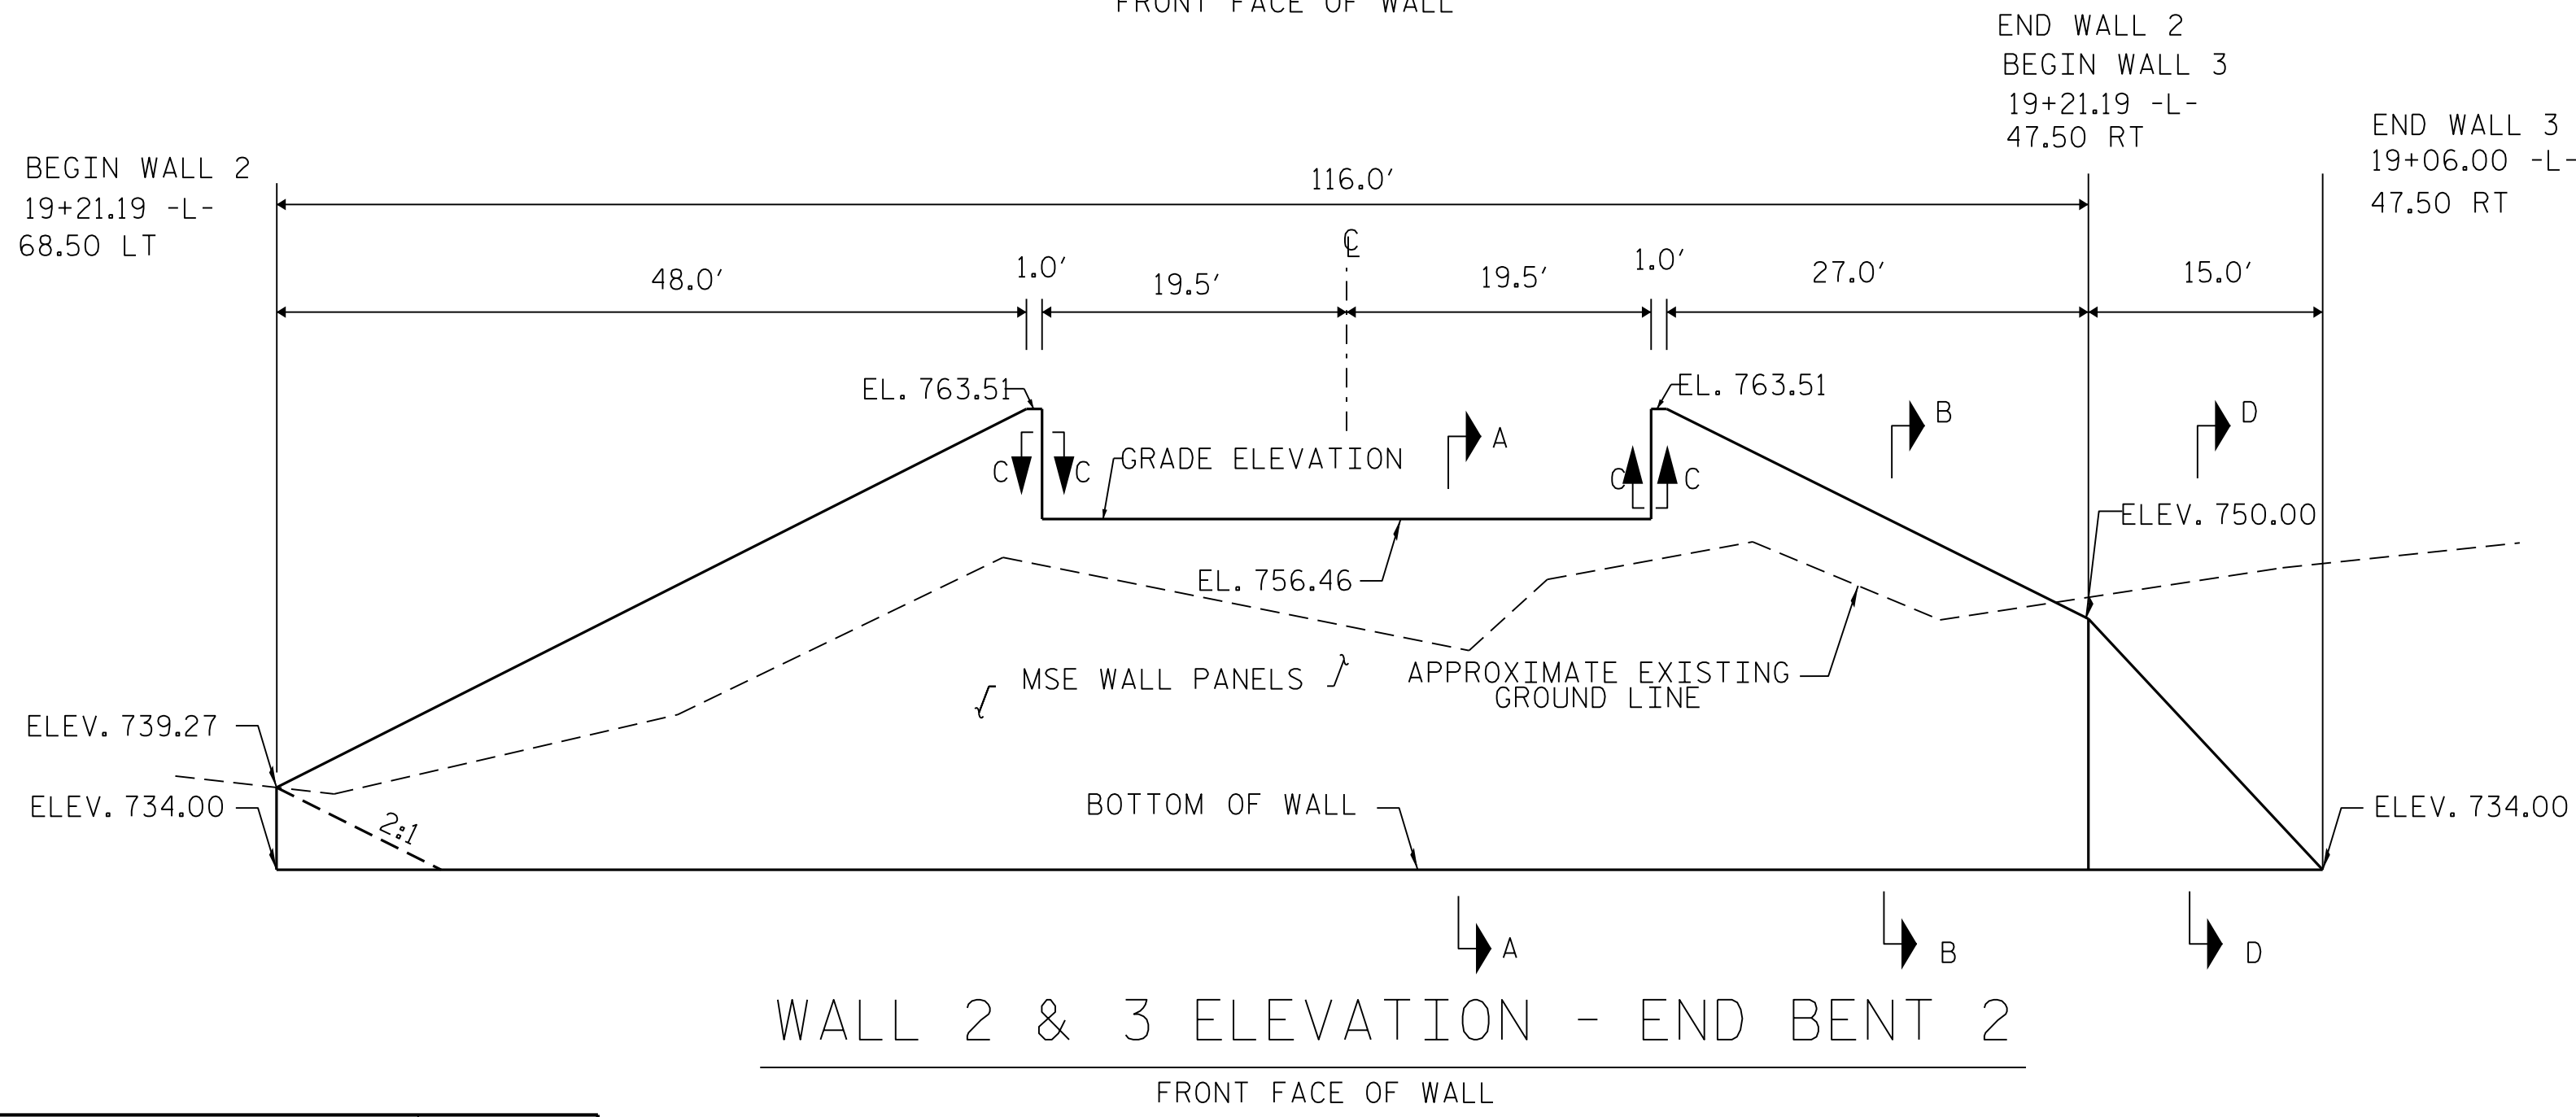
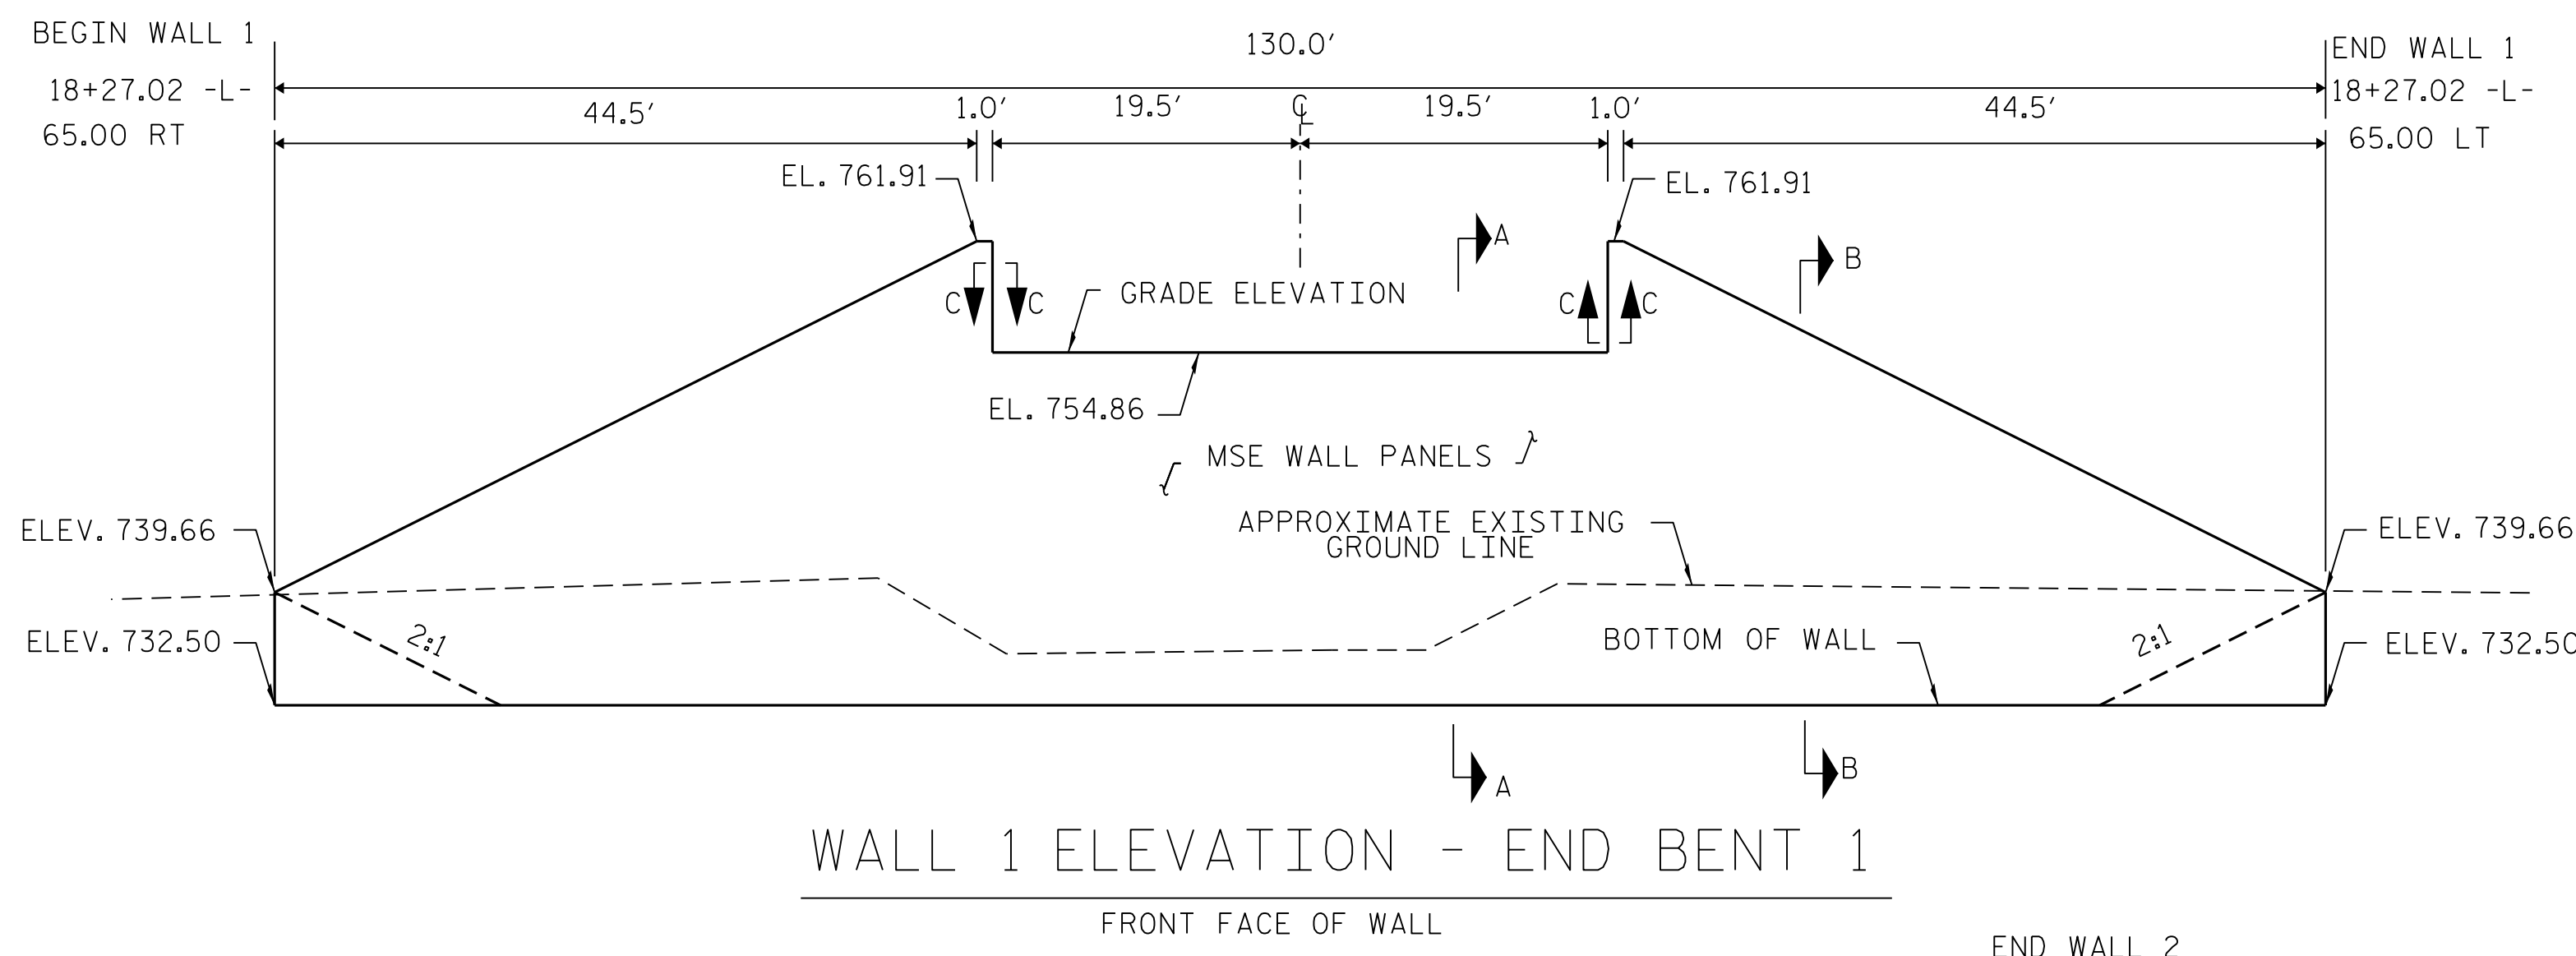
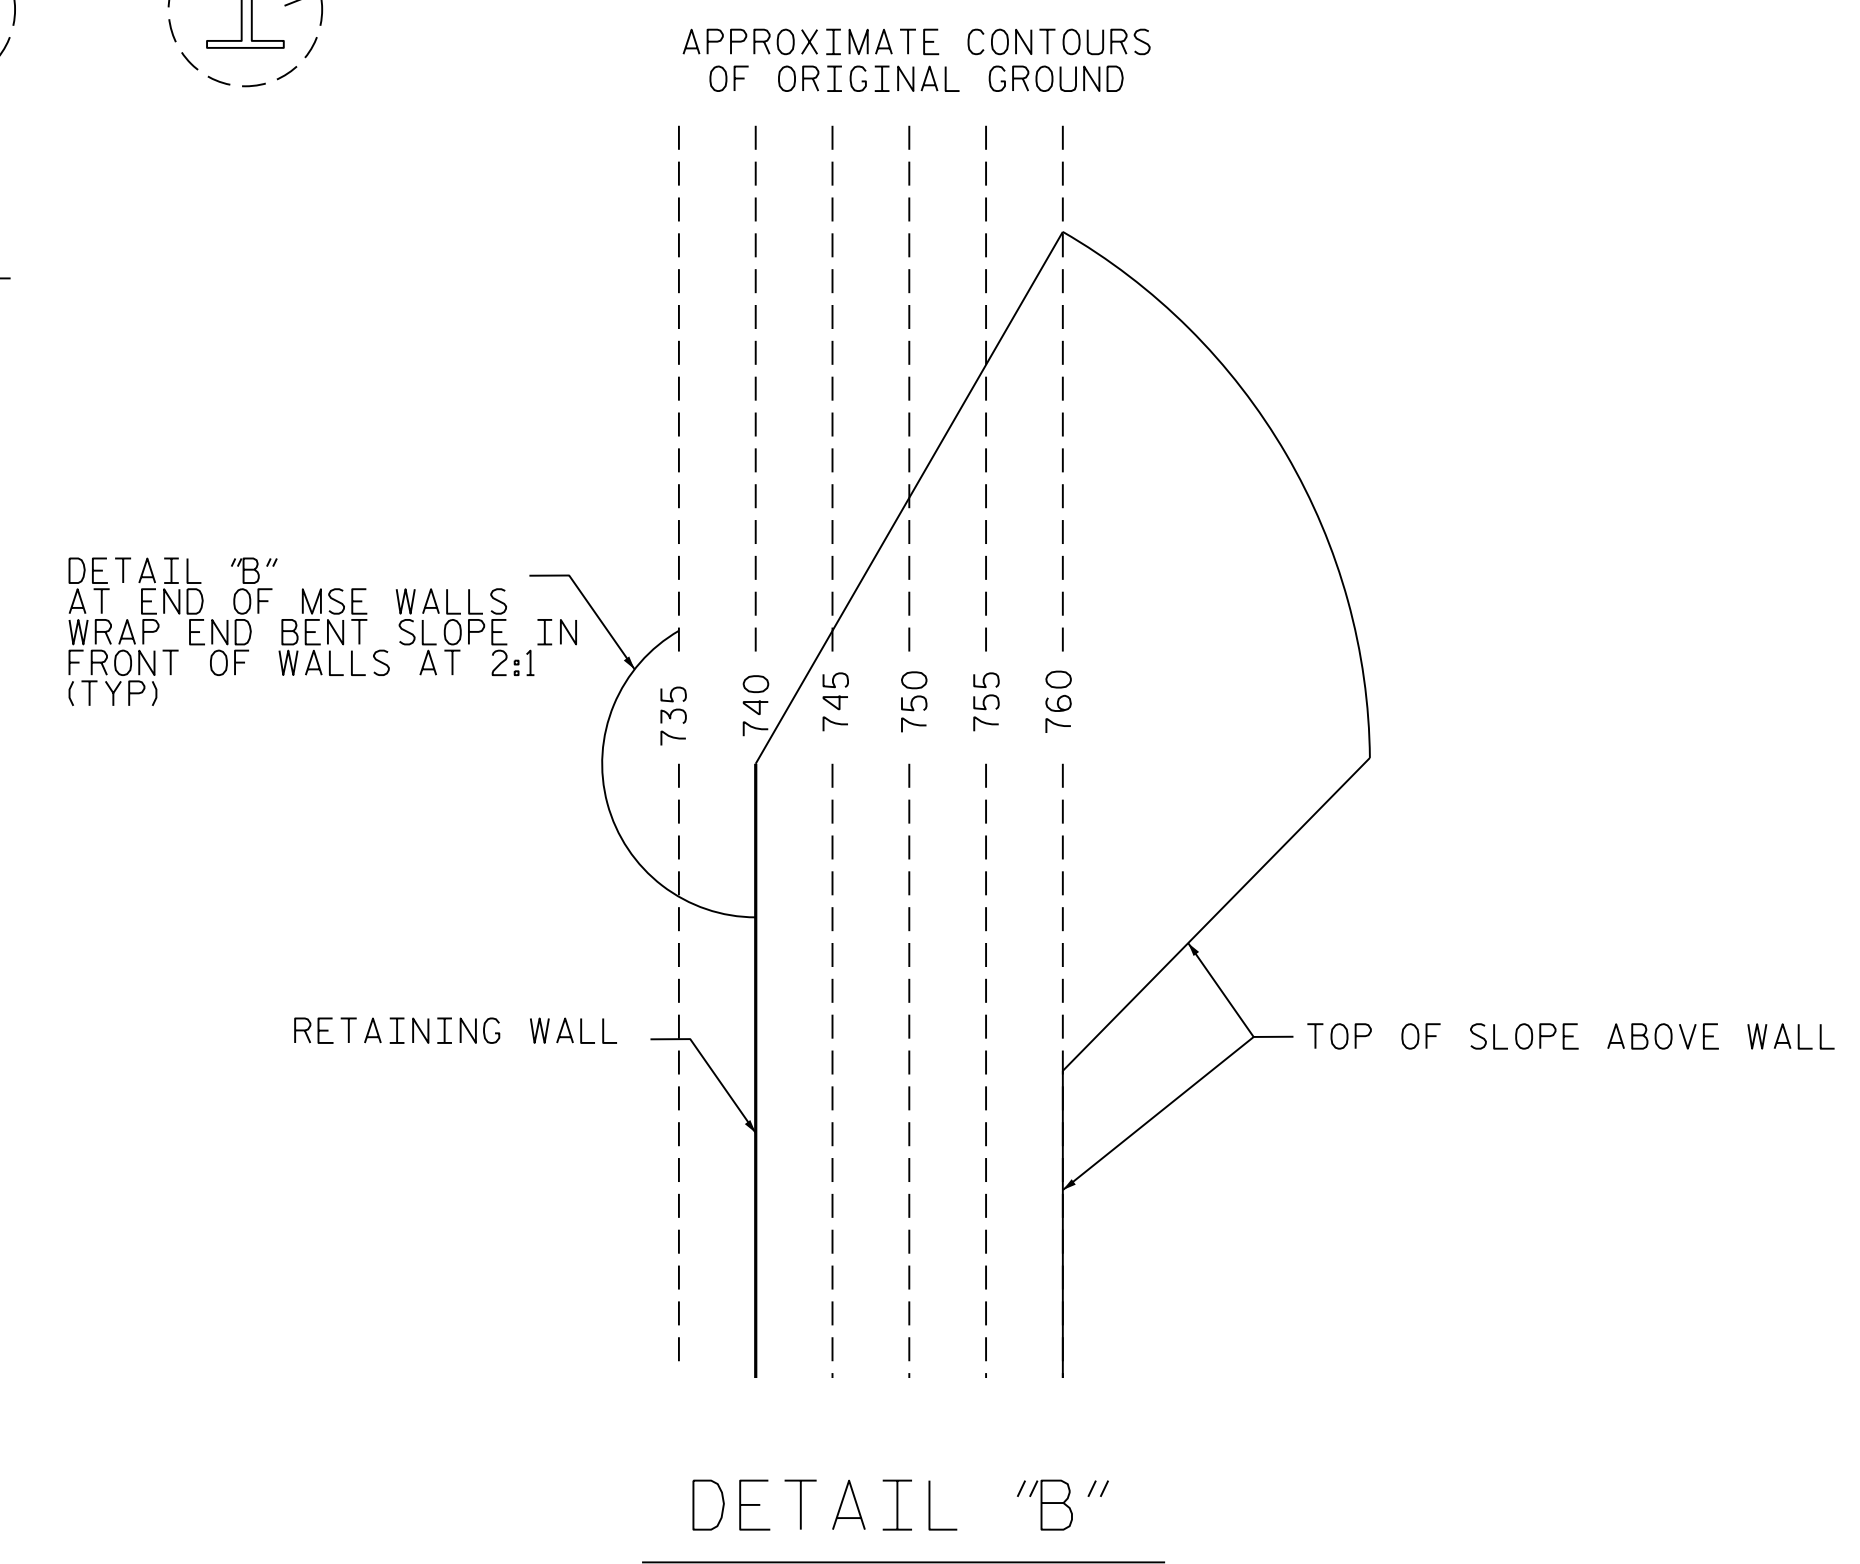
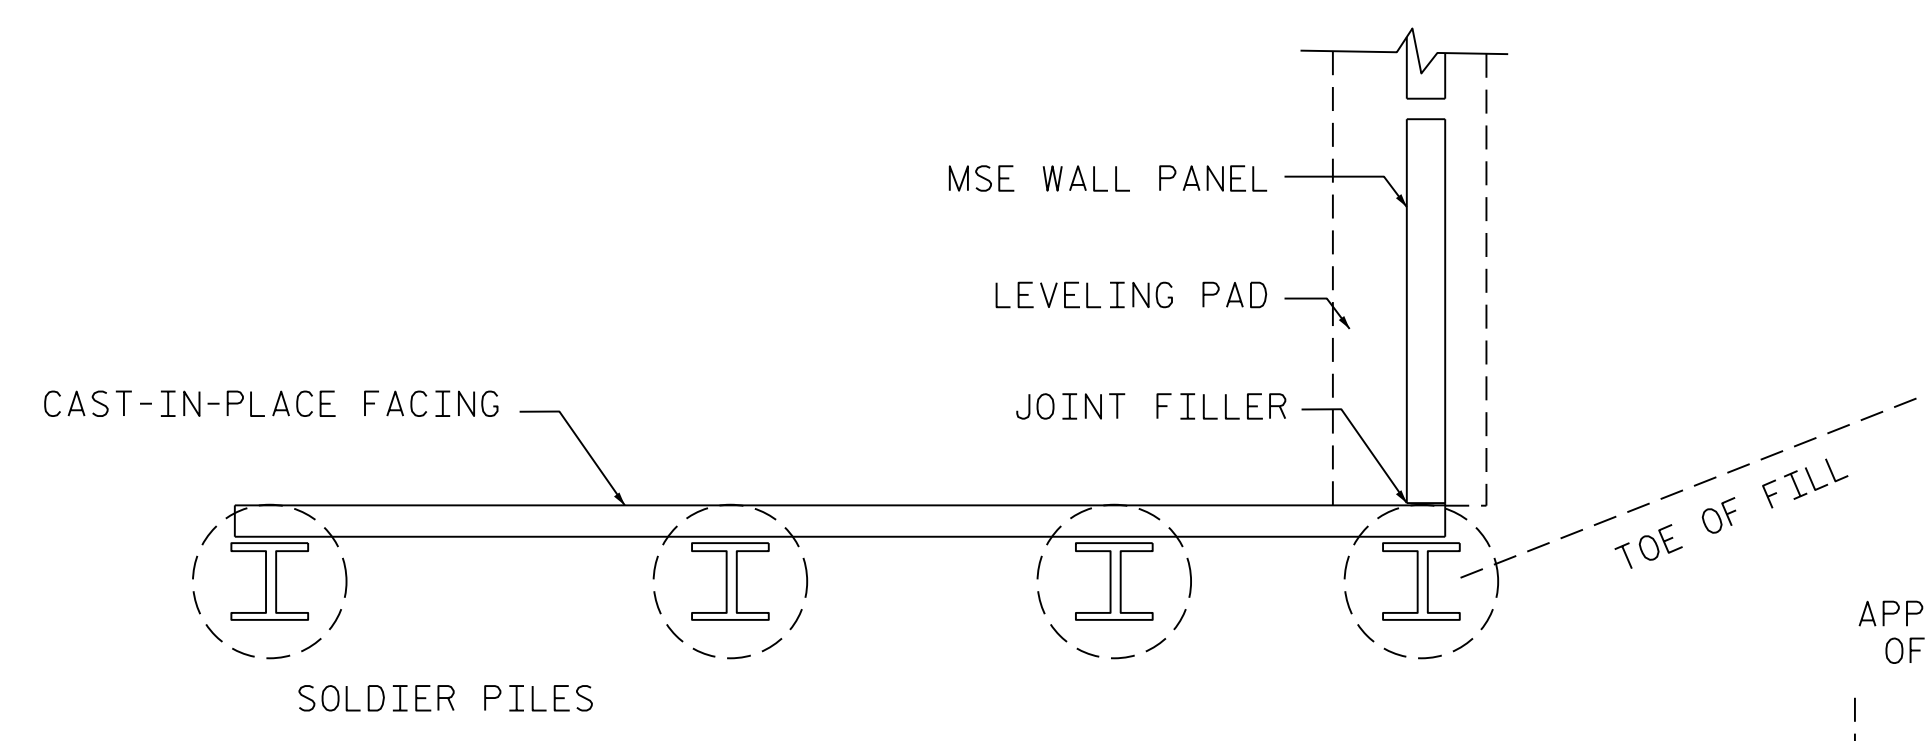


GEOTECHNICAL ENGINEER
 ENGINEER
 NORTH CAROLINA PROFESSIONAL SEAL 028669
 SCOTT WEBB
 6/6/2017
 DOCUMENT NOT CONSIDERED FINAL UNLESS ALL SIGNATURES COMPLETED

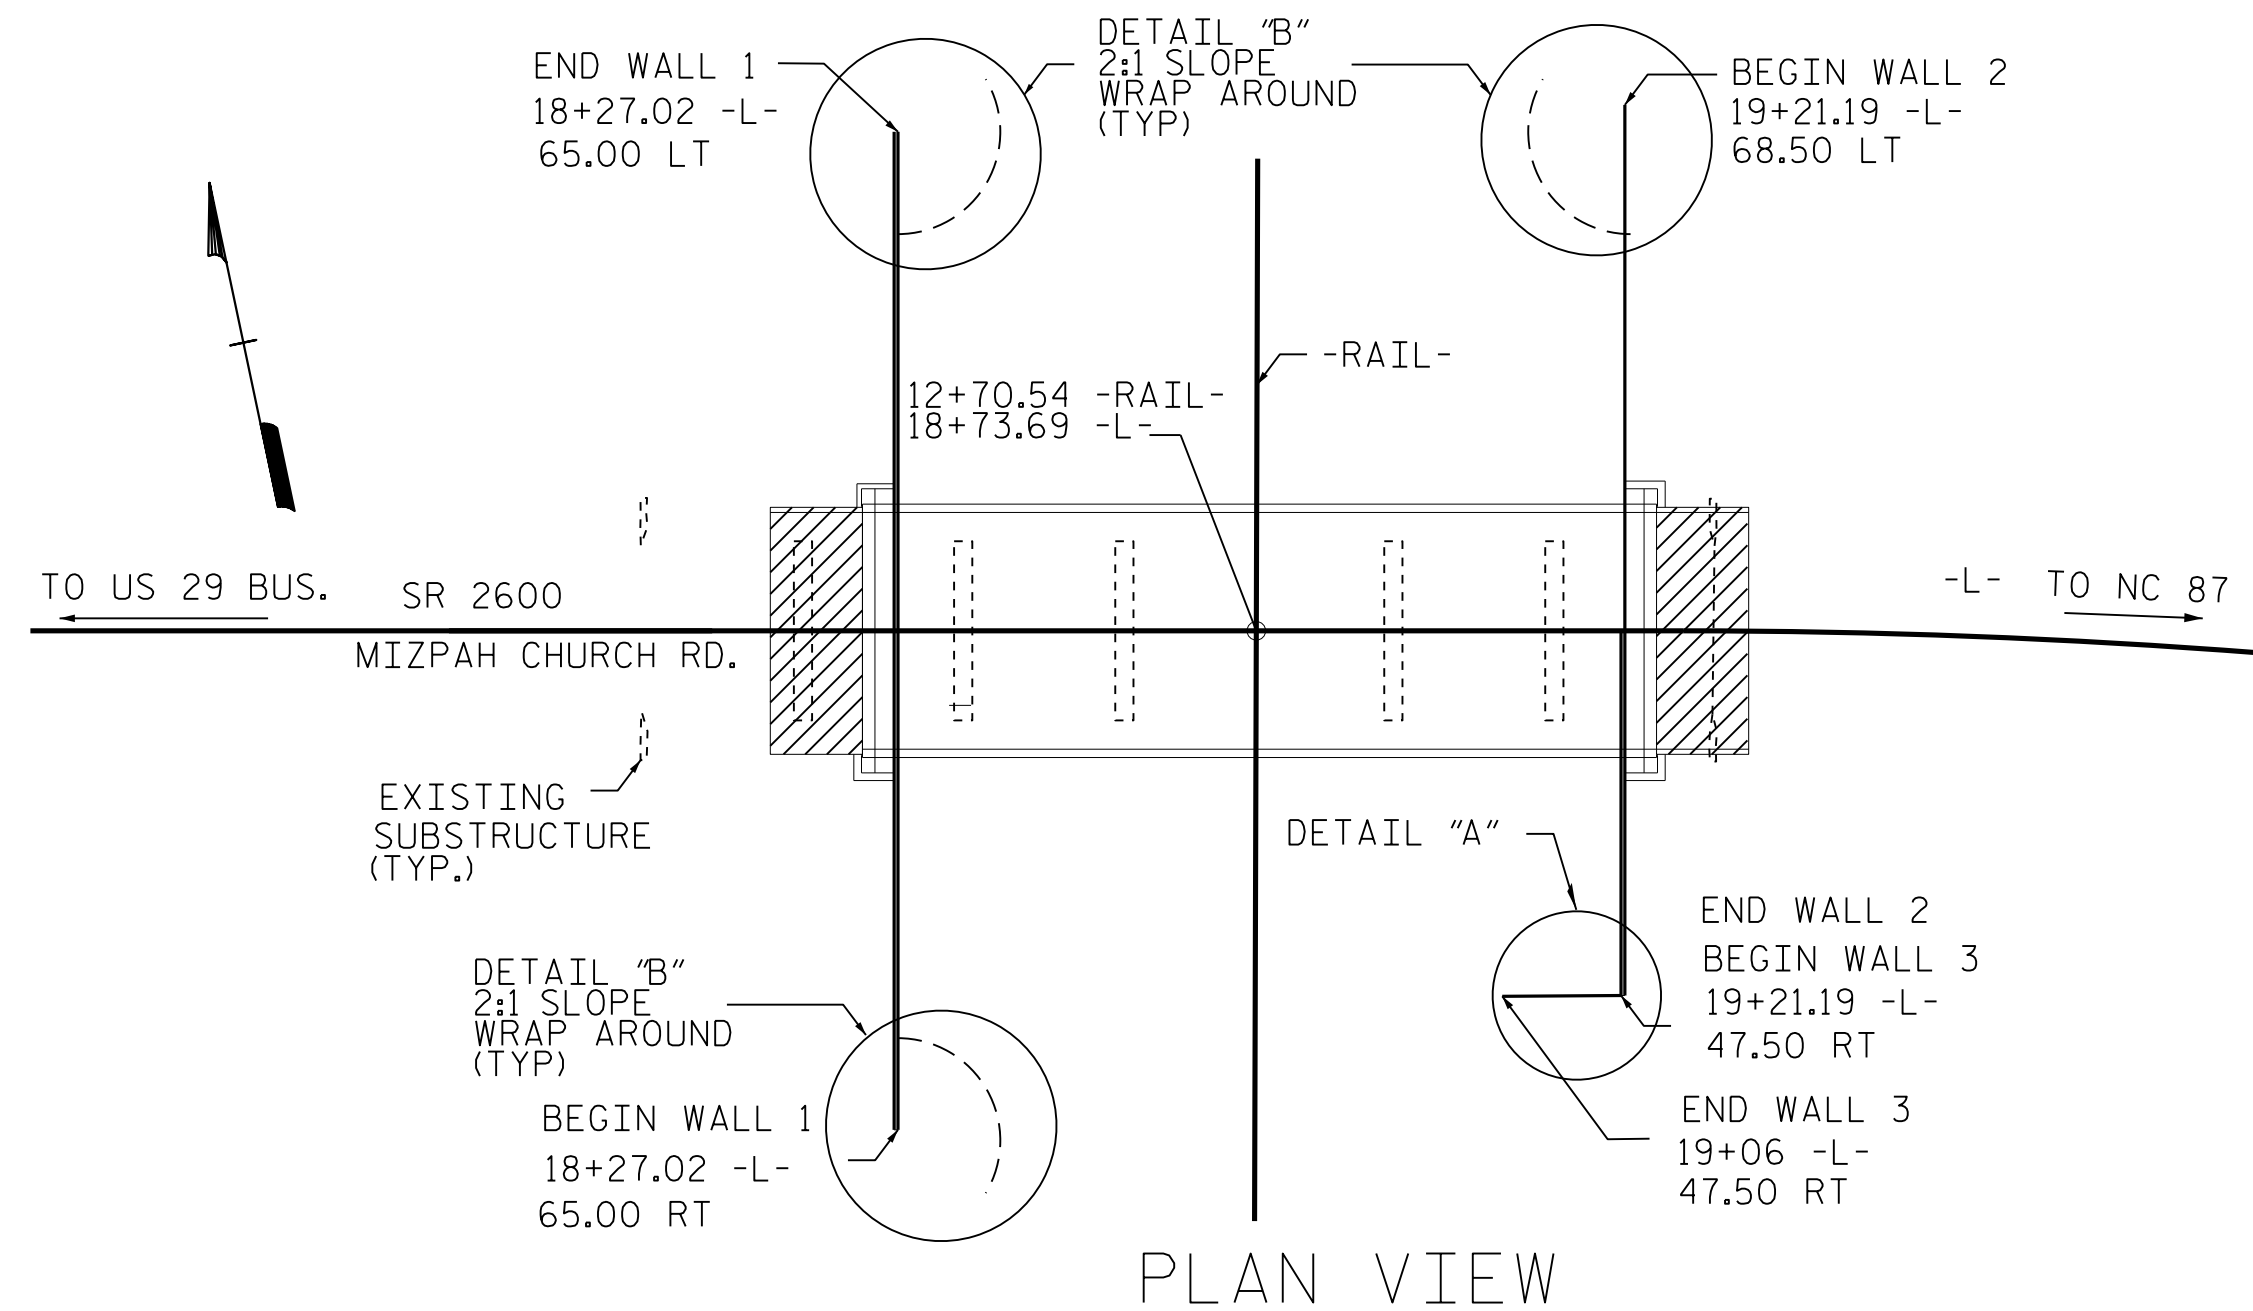

PROJECT NO.: B-4964
 ROCKINGHAM COUNTY
 STATION: 18+73.69 -L-
 SHEET 1 OF 3

NORTH CAROLINA DEPARTMENT OF TRANSPORTATION DIVISION OF HIGHWAYS
 GEOTECHNICAL ENGINEERING UNIT

REVISIONS						SHEET NO.
NO.	BY	DATE	NO.	BY	DATE	
1			3			W-1
2			4			

PREPARED BY: R. WEBB
 REVIEWED BY: D. TEAGUE
 DATE: 5-17
 DATE: 5-17