


**This electronic collection of documents is provided  
for the convenience of the user  
and is Not a Certified Document –**

**The documents contained herein were originally issued  
and sealed by the individuals whose names and license  
numbers appear on each page, on the dates appearing  
with their signature on that page.**

**This file or an individual page  
shall not be considered a certified document.**

09/08/99

TIP PROJECT: B-4964

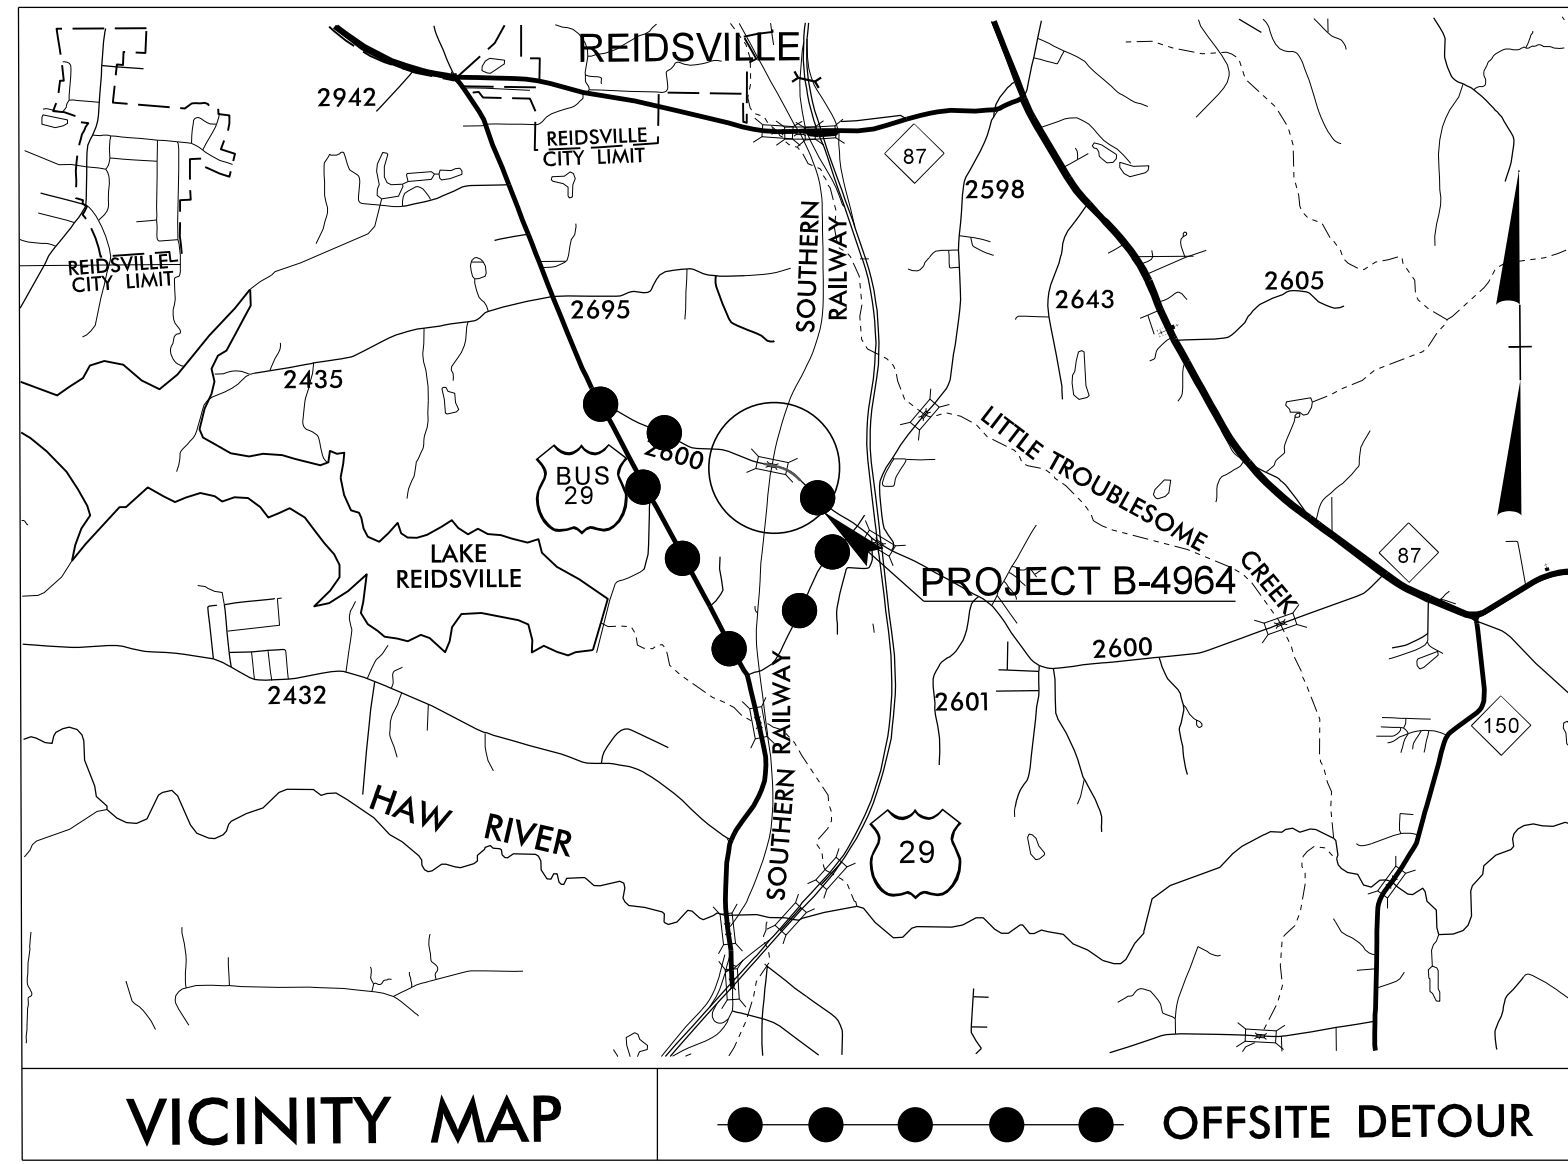

STATE OF NORTH CAROLINA  
DIVISION OF HIGHWAYS

**UTILITIES BY OTHERS PLANS  
ROCKINGHAM COUNTY**

LOCATION: BRIDGE NO. 85 OVER NORFOLK SOUTHERN RAILROAD  
ON SR 2600 (MIZPAH CHURCH ROAD)


TYPE OF WORK: UTILITY RELOCATION

T.I.P. NO.	SHEET NO.
B-4964	UO-1


**WETHERILL ENGINEERING**

1223 Jones Franklin Rd.  
Raleigh, N.C. 27606  
License No. F-0377  
Bus: 919 851 8077  
Fax: 919 851 8107

TRANSPORTATION PLANNING/DESIGN - BRIDGE/STRUCTURE DESIGN  
CIVIL/SITE DESIGN - GIS/GPS - CONSTRUCTION OBSERVATION

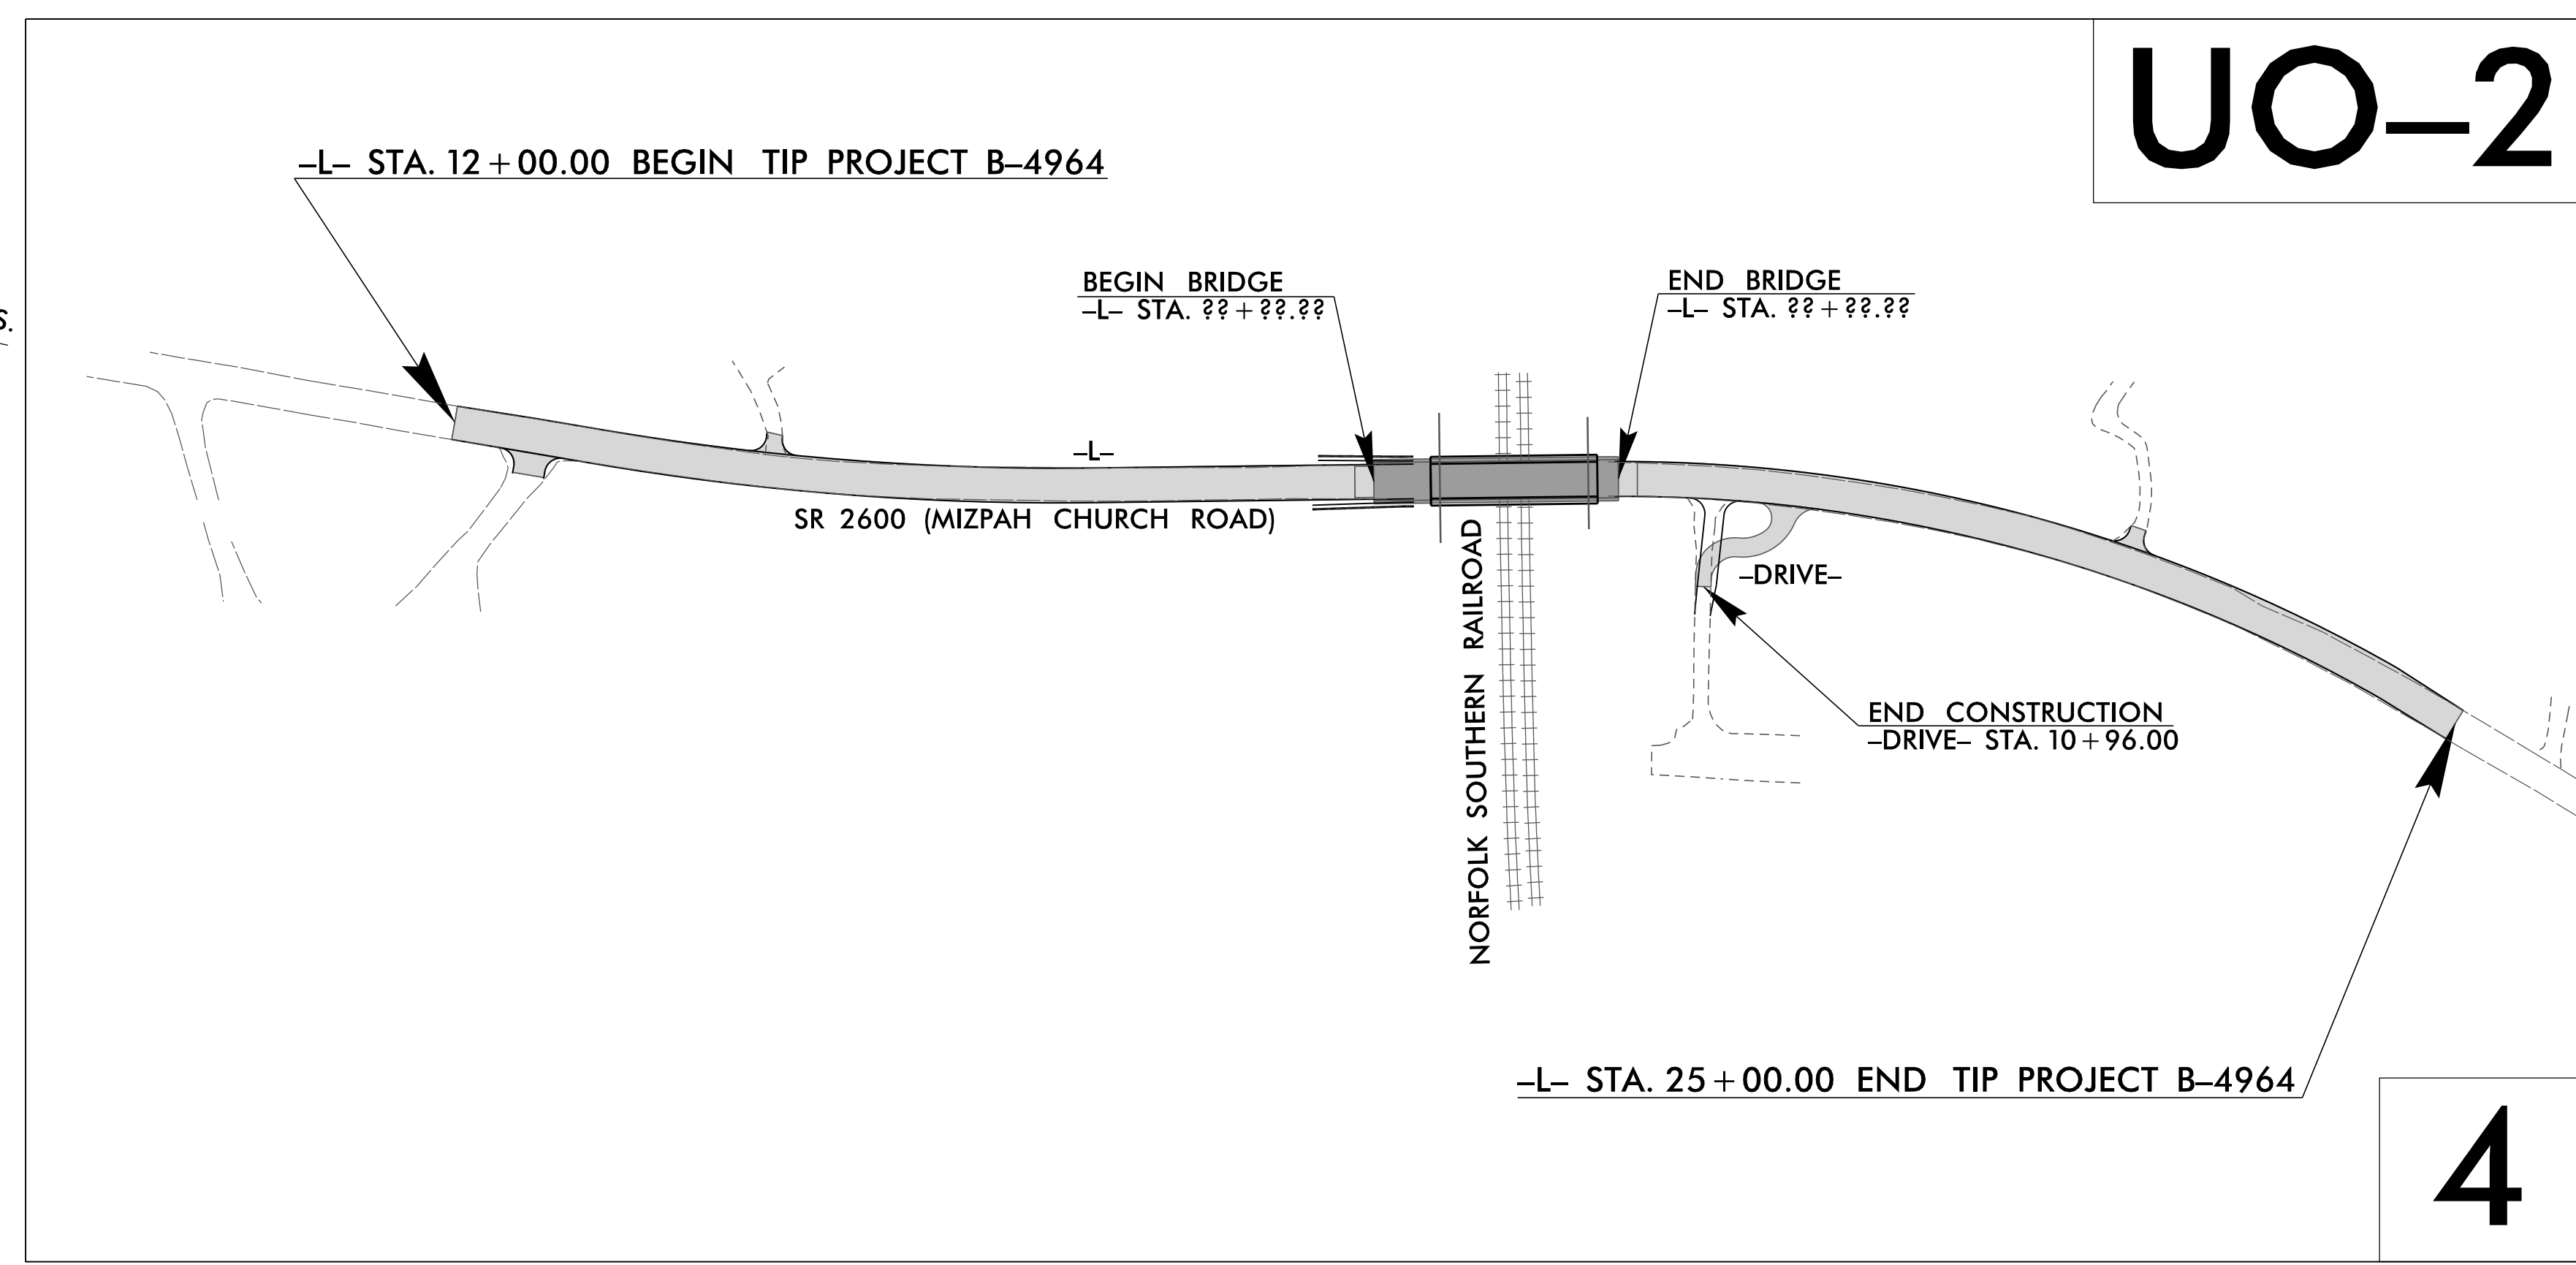

THIS PROJECT IS NOT WITHIN ANY MUNICIPAL BOUNDARIES.  
CLEARING ON THIS PROJECT SHALL BE PERFORMED TO THE LIMITS ESTABLISHED BY METHOD \_

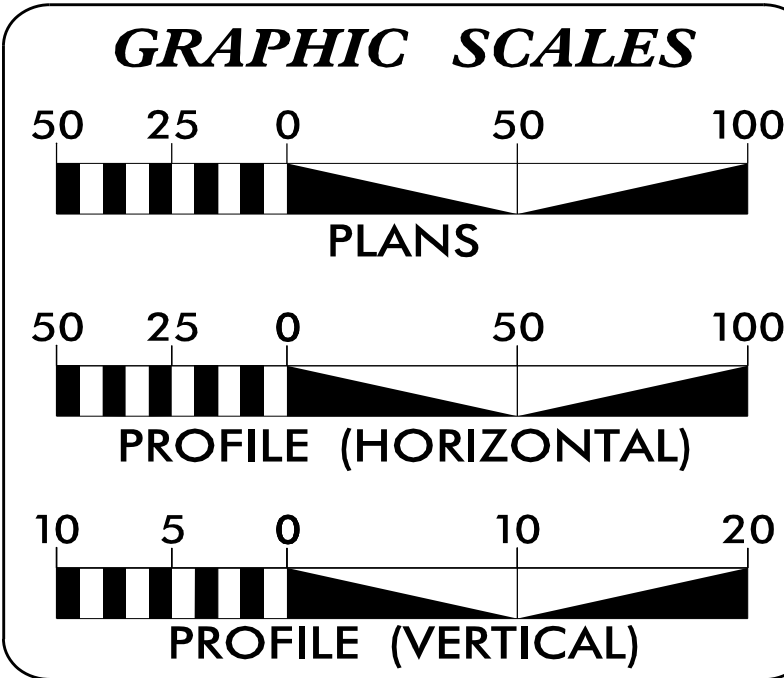

**INDEX OF SHEETS**

SHEET NO.	DESCRIPTION
UO-1	TITLE SHEET
UO-2	UTILITIES BY OTHERS PLAN SHEET

**UTILITY OWNERS ON PROJECT**

(A) DUKE ENERGY (POWER DISTRIBUTION)  
(B) AT&T (TELEPHONE)  
(C) TIME WARNER CABLE (CATV)

PREPARED IN THE OFFICE OF:  
**DIVISION OF HIGHWAYS  
UTILITIES UNIT  
UTILITIES ENGINEERING**

1555 MAIL SERVICES CENTER  
RALEIGH, NC 27699-1555  
PHONE (919) 707-6690  
FAX (919) 250-4151

**Donna Jackson, P.E.** UTILITIES SECTION ENGINEERING MANAGER  
**Bernie Bumgarner** UTILITIES PROJECT ENGINEER  
**John D. Schriener, PLS** UTILITIES COORDINATOR

\$\$\$\$\$ SYSTEMS \$\$\$  
\$\$\$\$\$ DGN \$\$\$  
\$\$\$\$\$ USERNAME \$\$\$

