
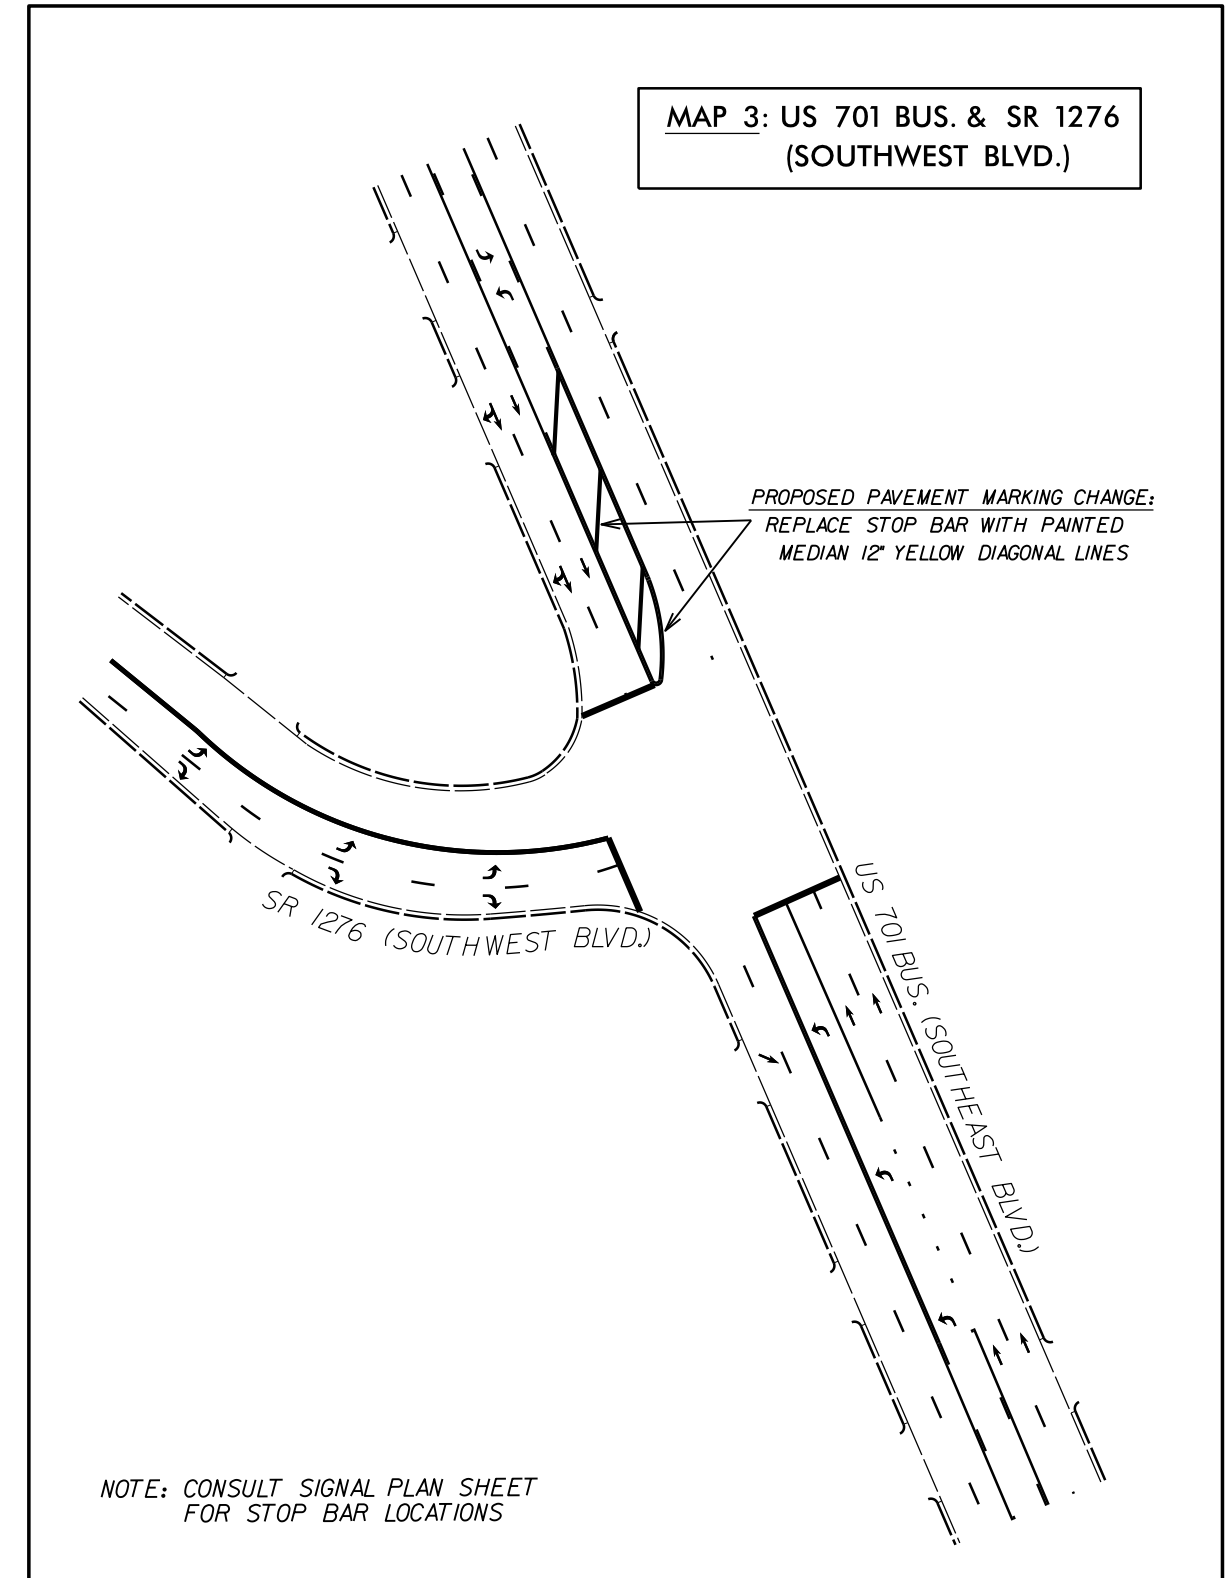


US 701 BUS (SOUTHEAST BLVD.) – PAVEMENT MARKING DETAILS

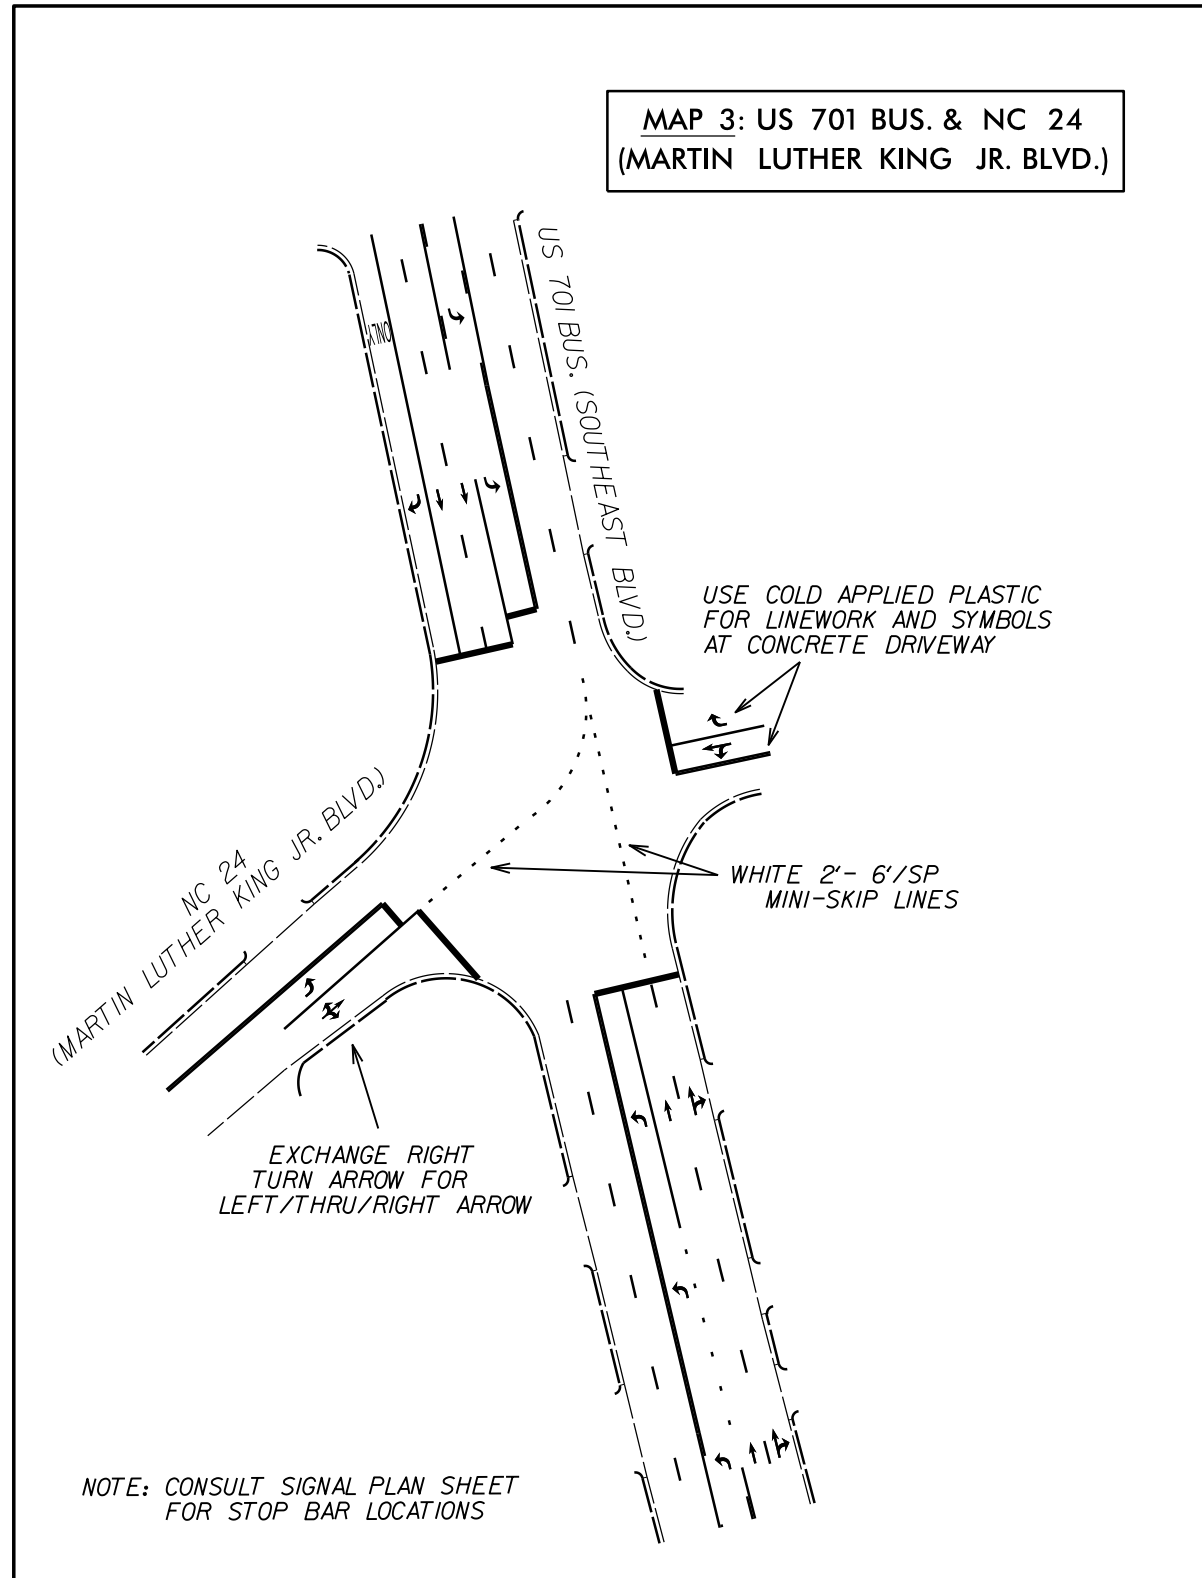

REVISIONS

I2-JUN-2017 09:20
 S:\Division\Resurfacing\Resurfacing Data\2018
 Resurfacing\Samoson, Co.\2018CPT.03.02.10821, Etc.\US 13, 701, NC 50\PLAN SHEETS\2017CPT.03.02.10821, Etc.\SW Blvd., Pymt. Mark, DTL.dgn
 \$\$\$SERNAME\$\$\$