



STATE OF NORTH CAROLINA
DIVISION OF HIGHWAYS

TRANSPORTATION MANAGEMENT PLAN

FORSYTH COUNTY

**LOCATION: WINSTON - SALEM NORTHERN BELTWAY (EASTERN SECTION)
FROM US 311 TO US 158 (FUTURE I-74)**

**TYPE OF WORK: WIDENING, GRADING, PAVING, DRAINAGE, SIGNING, SIGNALS,
ITS, CULVERTS AND STRUCTURES.**

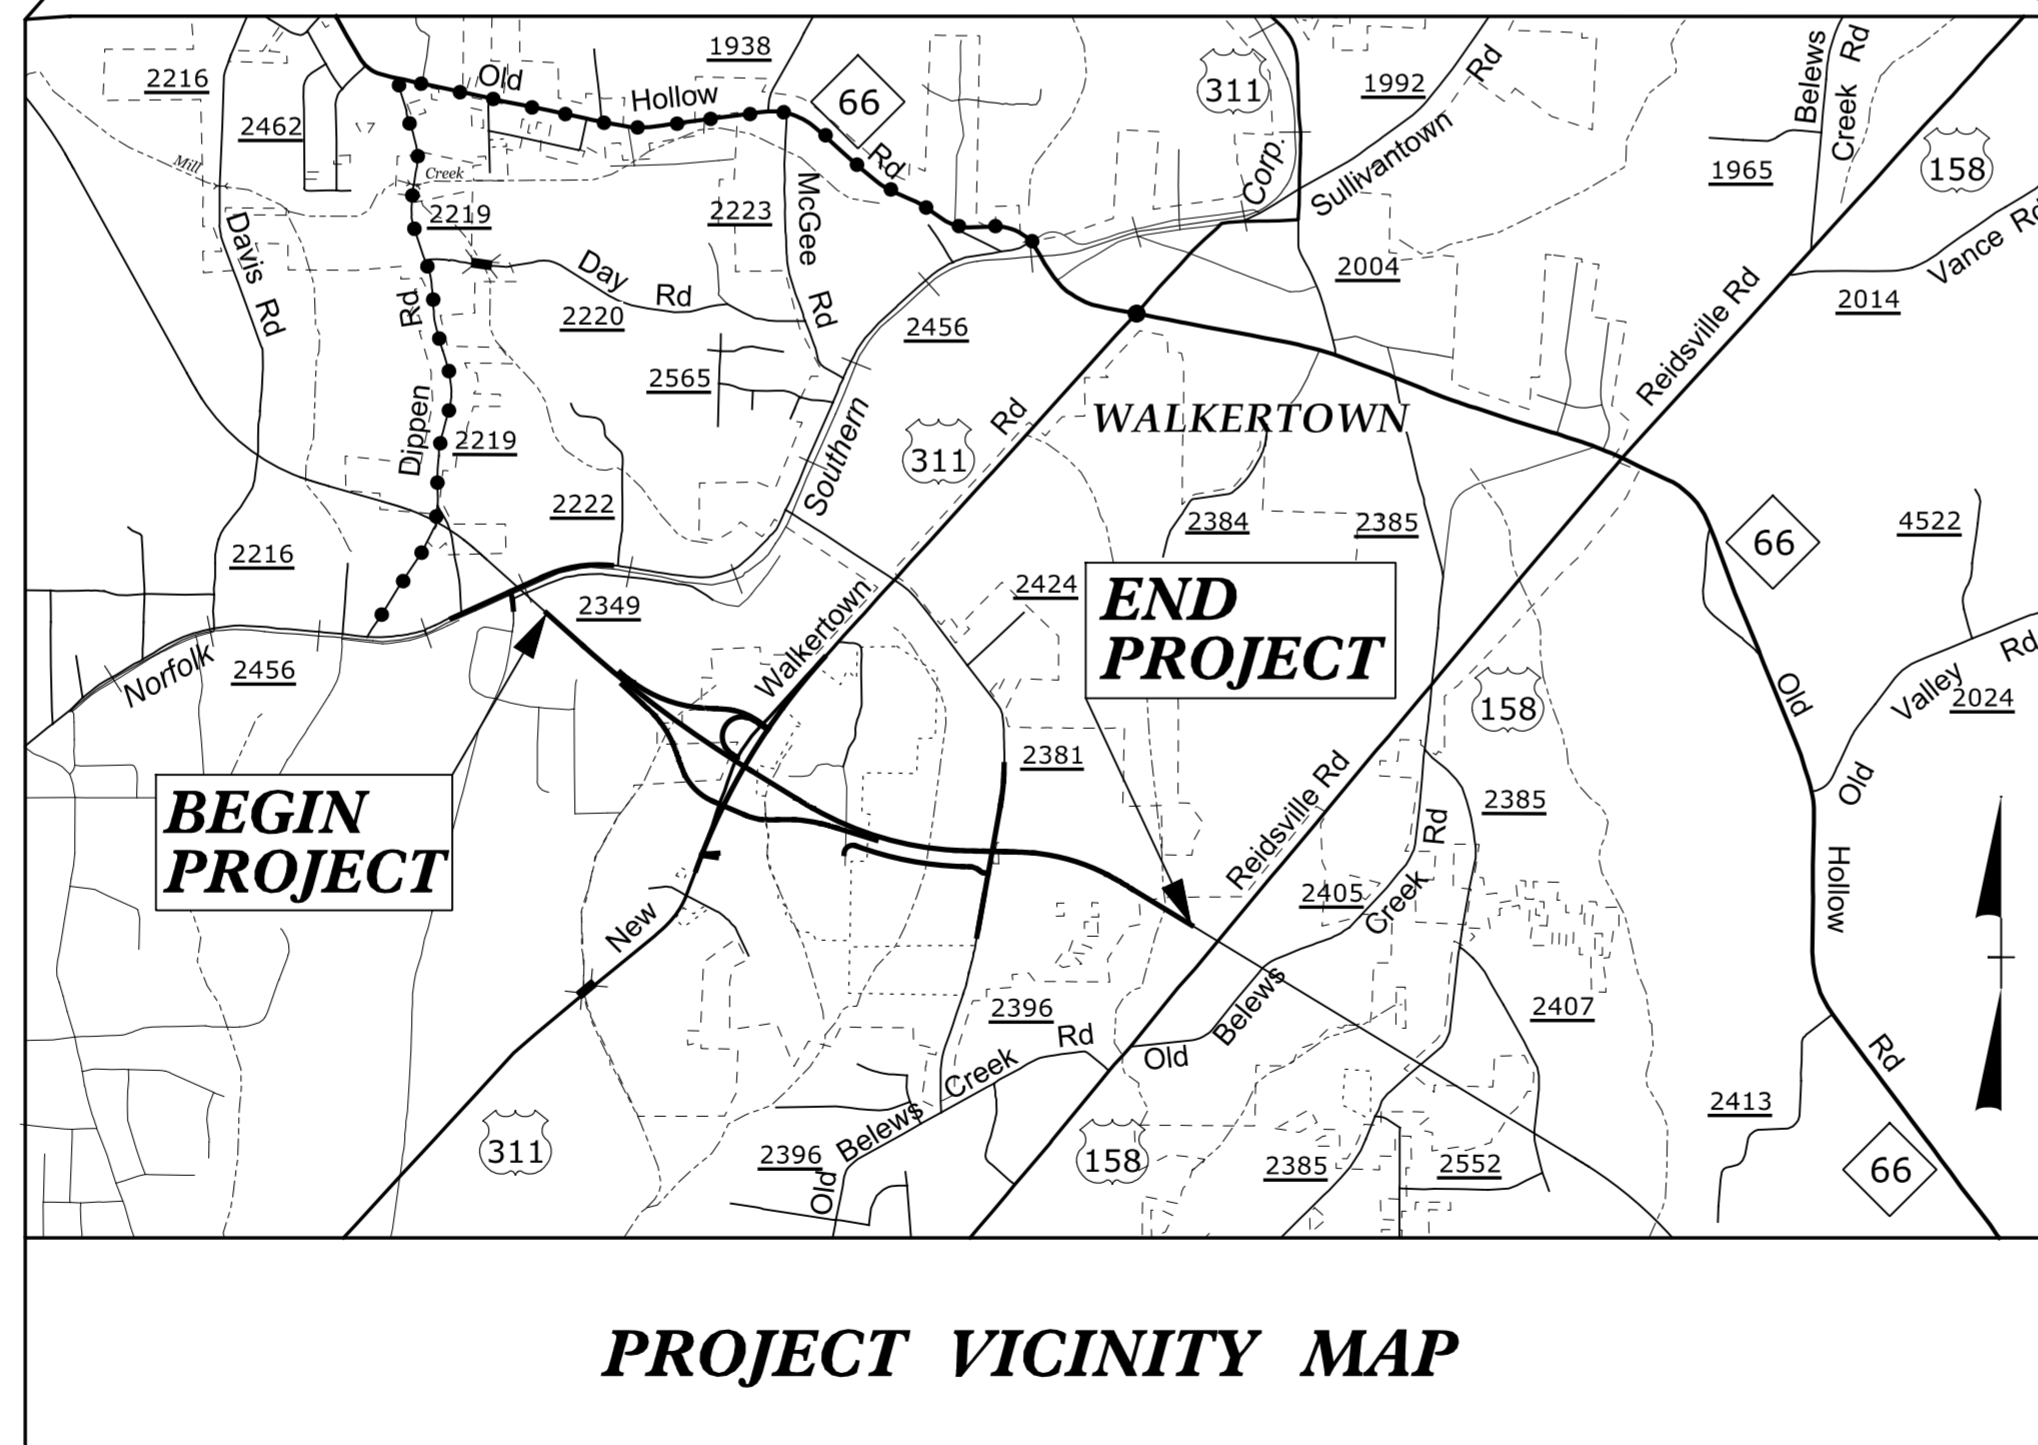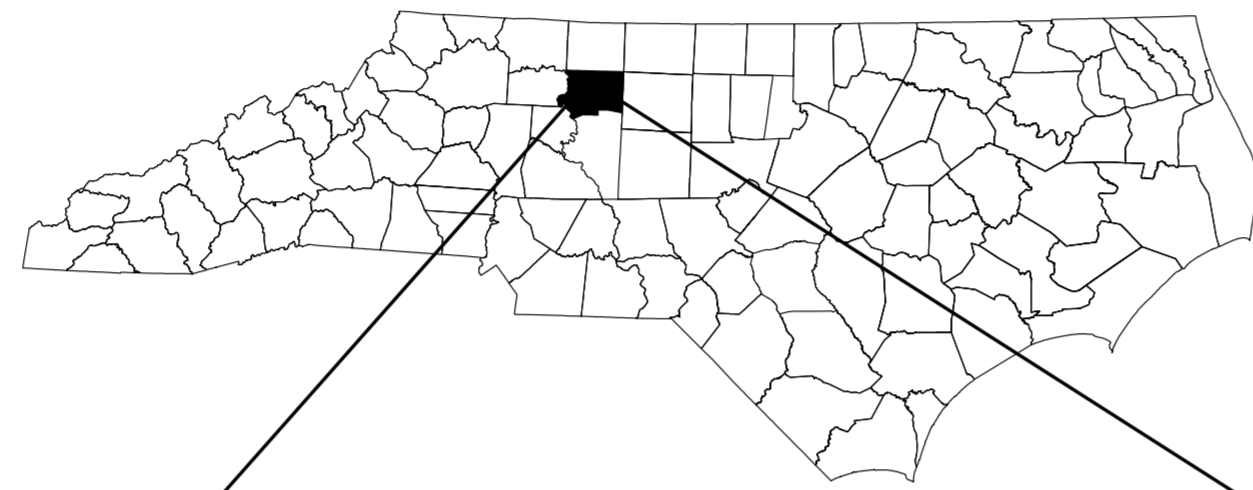

PROJECT VICINITY MAP


SHEET NO.	TITLE
TMP-1	TITLE SHEET AND INDEX OF SHEETS
TMP-1A	LIST OF APPLICABLE ROADWAY STANDARD DRAWINGS, LEGEND & TEMPORARY PAVEMENT MARKING SCHEDULE
TMP-2	TRANSPORTATION OPERATION PLAN (GENERAL NOTES, MANAGEMENT STRATEGIES, LOCAL NOTES)
TMP-2A	DETOUR PLAN OLD WALKERTOWN RD (SR 2456) CLOSURE
TMP-2B	OLD WALKERTOWN RD DETOUR SIGNING DETAIL
TMP-2C	ROAD CLOSURE SIGNS AND DETOUR SIGNS
TMP-2D	SPECIAL SIGN DESIGN
TMP-3	PHASING
TMP-4 THRU 9	PHASE I DETAILS
TMP-10 THRU 13	PHASE II DETAILS
TMP-14 THRU 19	PHASE III DETAILS
TMP-20	PHASE III PERMANENT BARRICADE LOCATIONS

SHEET NO.
TMP-1

U-2579C

TIP PROJECT:

DOCUMENT NOT CONSIDERED FINAL
UNLESS ALL SIGNATURES COMPLETED

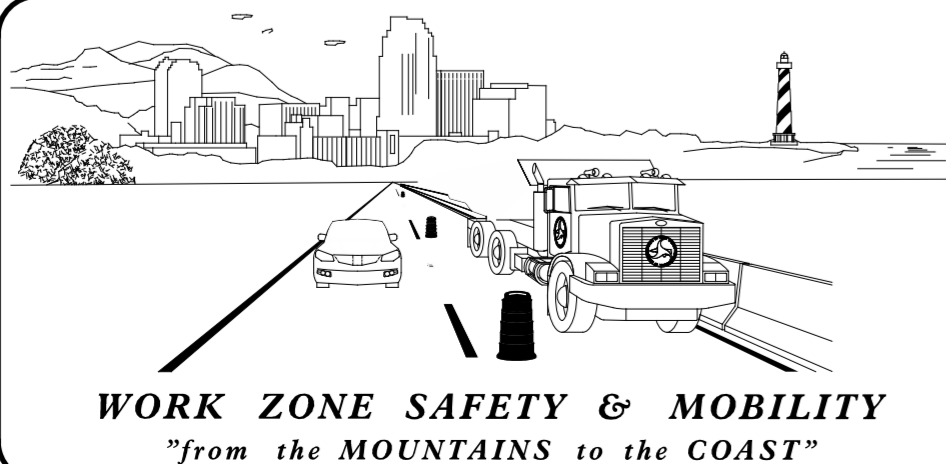

N.C.D.O.T. WORK ZONE TRAFFIC CONTROL
1561 MAIL SERVICE CENTER (MSC) RALEIGH, NC 27699-1561
750 N. GREENFIELD PARKWAY, GARNER, NC 27529 (DELIVERY)
PHONE: (919) 773-2800 FAX: (919) 771-2745

J. HUMMER, PhD, PE STATE TRAFFIC MANAGEMENT ENGINEER
TRAFFIC CONTROL PROJECT ENGINEER

S. COLEMAN, PE TRAFFIC CONTROL PROJECT DESIGN ENGINEER

A. LYUDMIRSKAYA TRAFFIC CONTROL DESIGN ENGINEER



ICA Engineering, Inc.
5121 Kingdom Way,
Suite 100
Raleigh, NC 27607
NC License No: F-0258

APPROVED: *Michael T. Rzepka*
DATE: 7/5/2017

SEAL

