
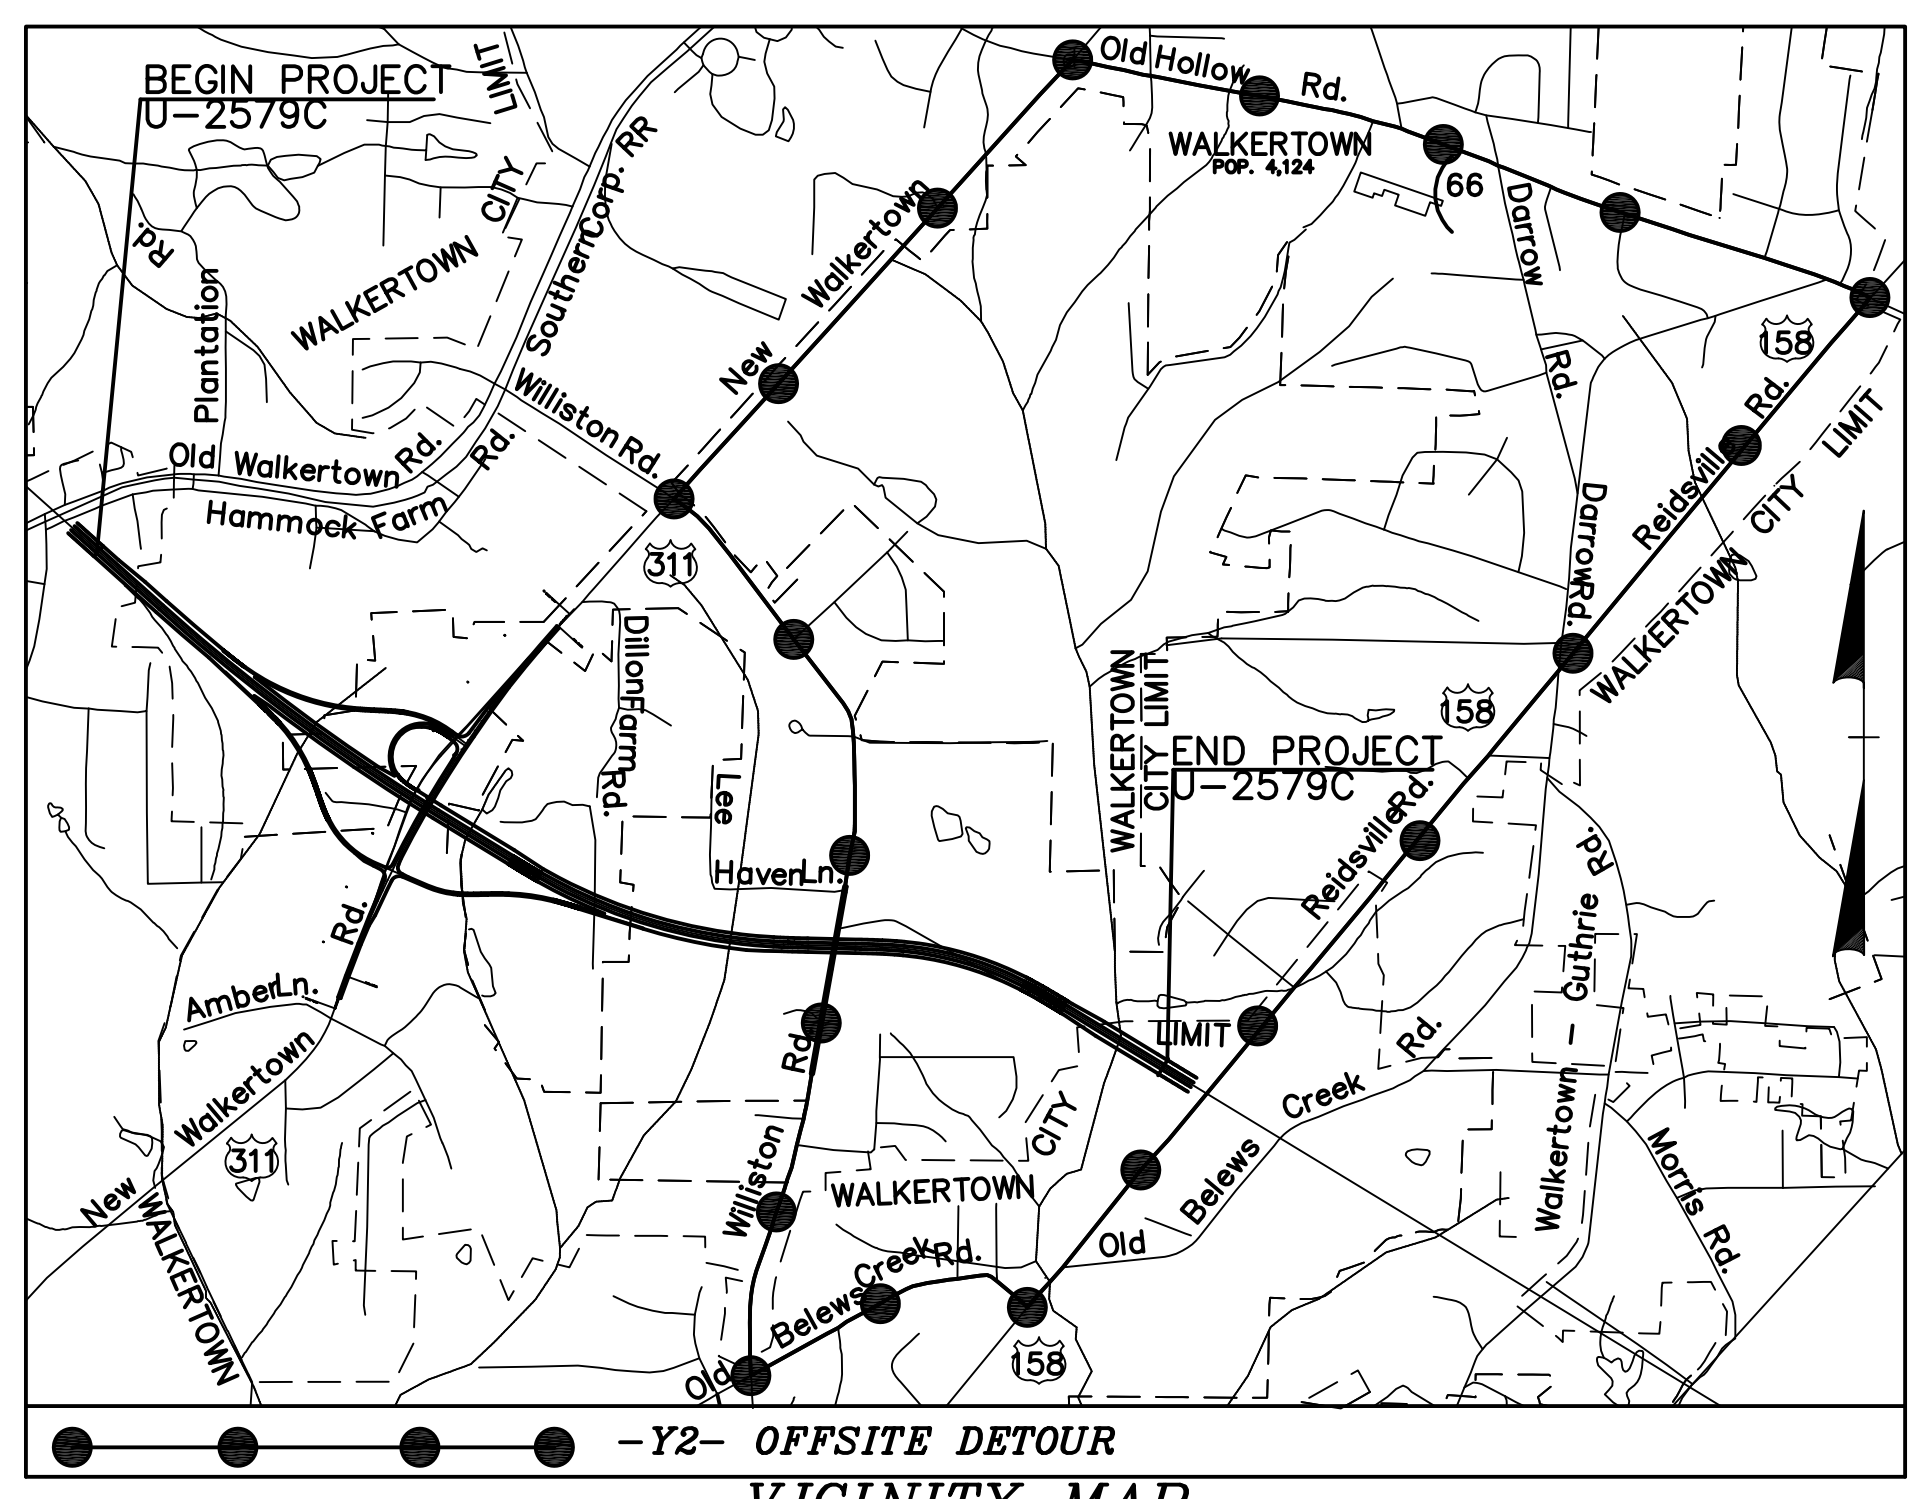


STATE OF NORTH CAROLINA DIVISION OF HIGHWAYS

UTILITY CONSTRUCTION PLANS FORSYTH COUNTY

LOCATION: WINSTON - SALEM NORTHERN BELTWAY (EASTERN SECTION)
FROM US 311 TO US 158 (FUTURE I-74)

TYPE OF WORK: UTILITIES

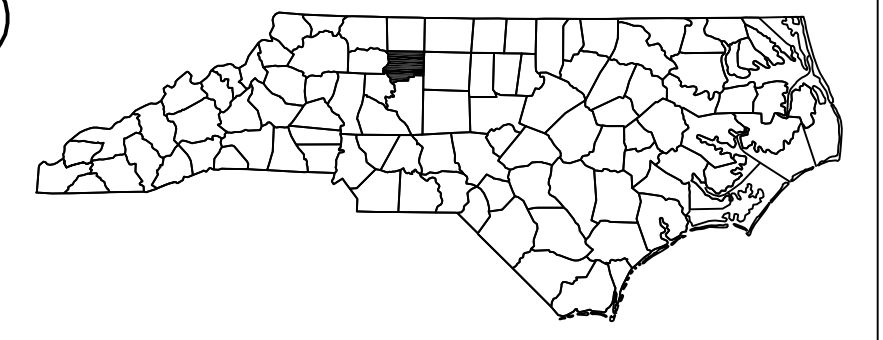


BEGIN PROJ. U-2579C
-L- STA. 373+00.00

TO
SR 2211
BAUX MOUNTAIN
ROAD

END PROJ. U-2579C
-L- STA. 478+00.00

THIS IS A CONTROLLED-ACCESS PROJECT WITH ACCESS BEING LIMITED TO INTERCHANGES
A PORTION OF THIS PROJECT IS WITHIN THE MUNICIPAL BOUNDARIES OF WALKERTOWN
CLEARING ON THIS PROJECT SHALL BE PERFORMED TO THE LIMITS ESTABLISHED BY METHOD III

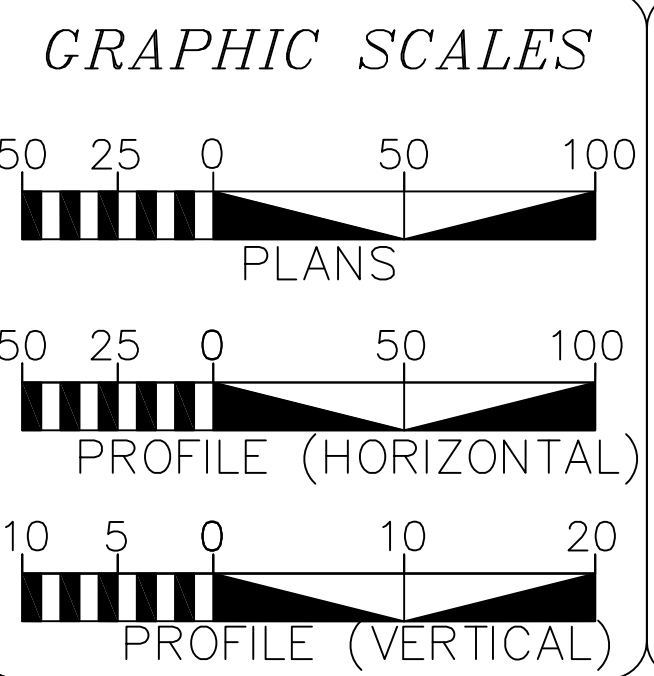

INDEX OF SHEETS

SHEET NO.	DESCRIPTION
UC-1	TITLE SHEET
UC-2	UTILITY SYMBOLOGY
UC-3	NOTES
UC-3A THRU UC-3B	DETAILS
UC-4 THRU UC-9	UTILITY CONSTRUCTION SHEETS
UC-10 THRU UC-12	PROFILE SHEETS

WATER AND SEWER OWNERS ON PROJECT

- (1) SEWER: WINSTON-SALEM/FORSYTH COUNTY UTILITIES COMMISSION
- (2) WATER: WINSTON-SALEM/FORSYTH COUNTY UTILITIES COMMISSION

SEAL

SIGNATURE: _____ P.E.

PREPARED IN THE OFFICE OF:
**ENGINEERING DIVISION
CITY OF WINSTON-SALEM**

P.O. BOX 2511
WINSTON-SALEM, NC 27102
PHONE: (336) 727-8000
FAX: (336) 727-2361

ASHLEY S. WEBB, P.E. PROJECT ENGINEER

09/08/09 TIP PROJECT: U-2579C