


6/23/16



PROJ. REFERENCE NO. U-2579C SHEET NO. X-42

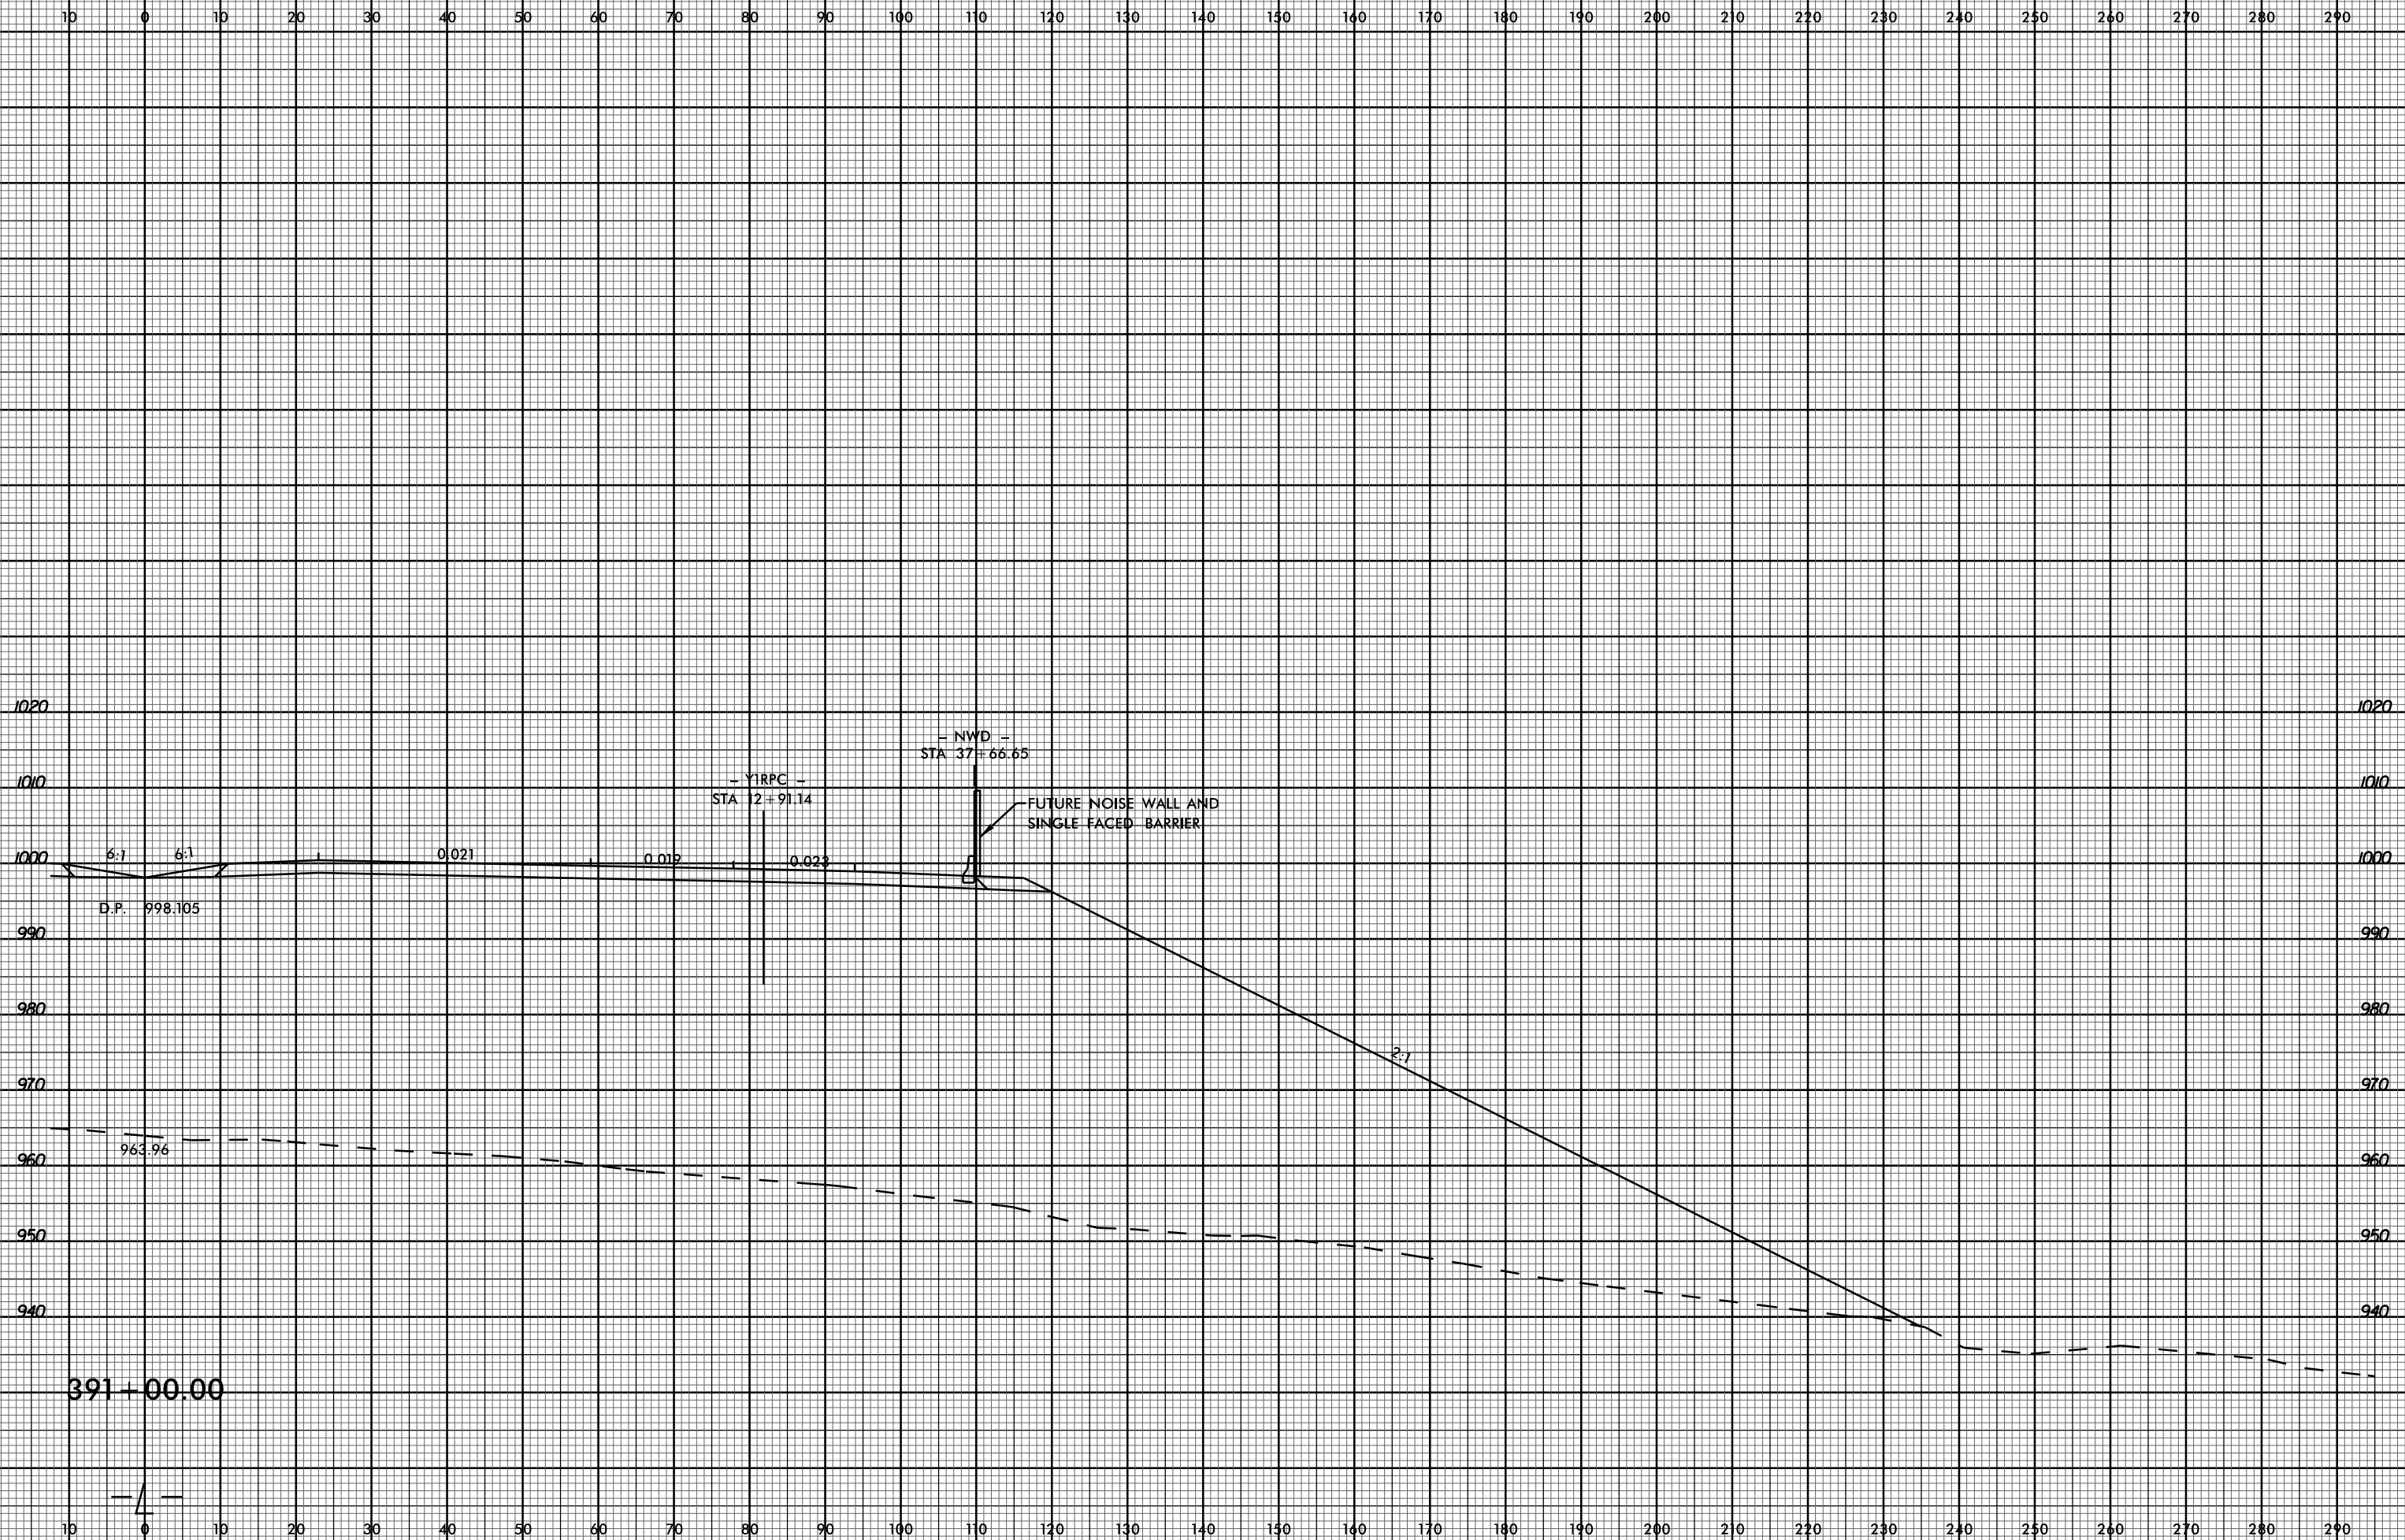

391+00.00



03-JUL-2017 15:59
P:\Roadway\XSC\U2579C_Rdy_xpl.l_r-right.dgn
\$\$\$\$SERIAL\$\$\$\$