


6/23/16

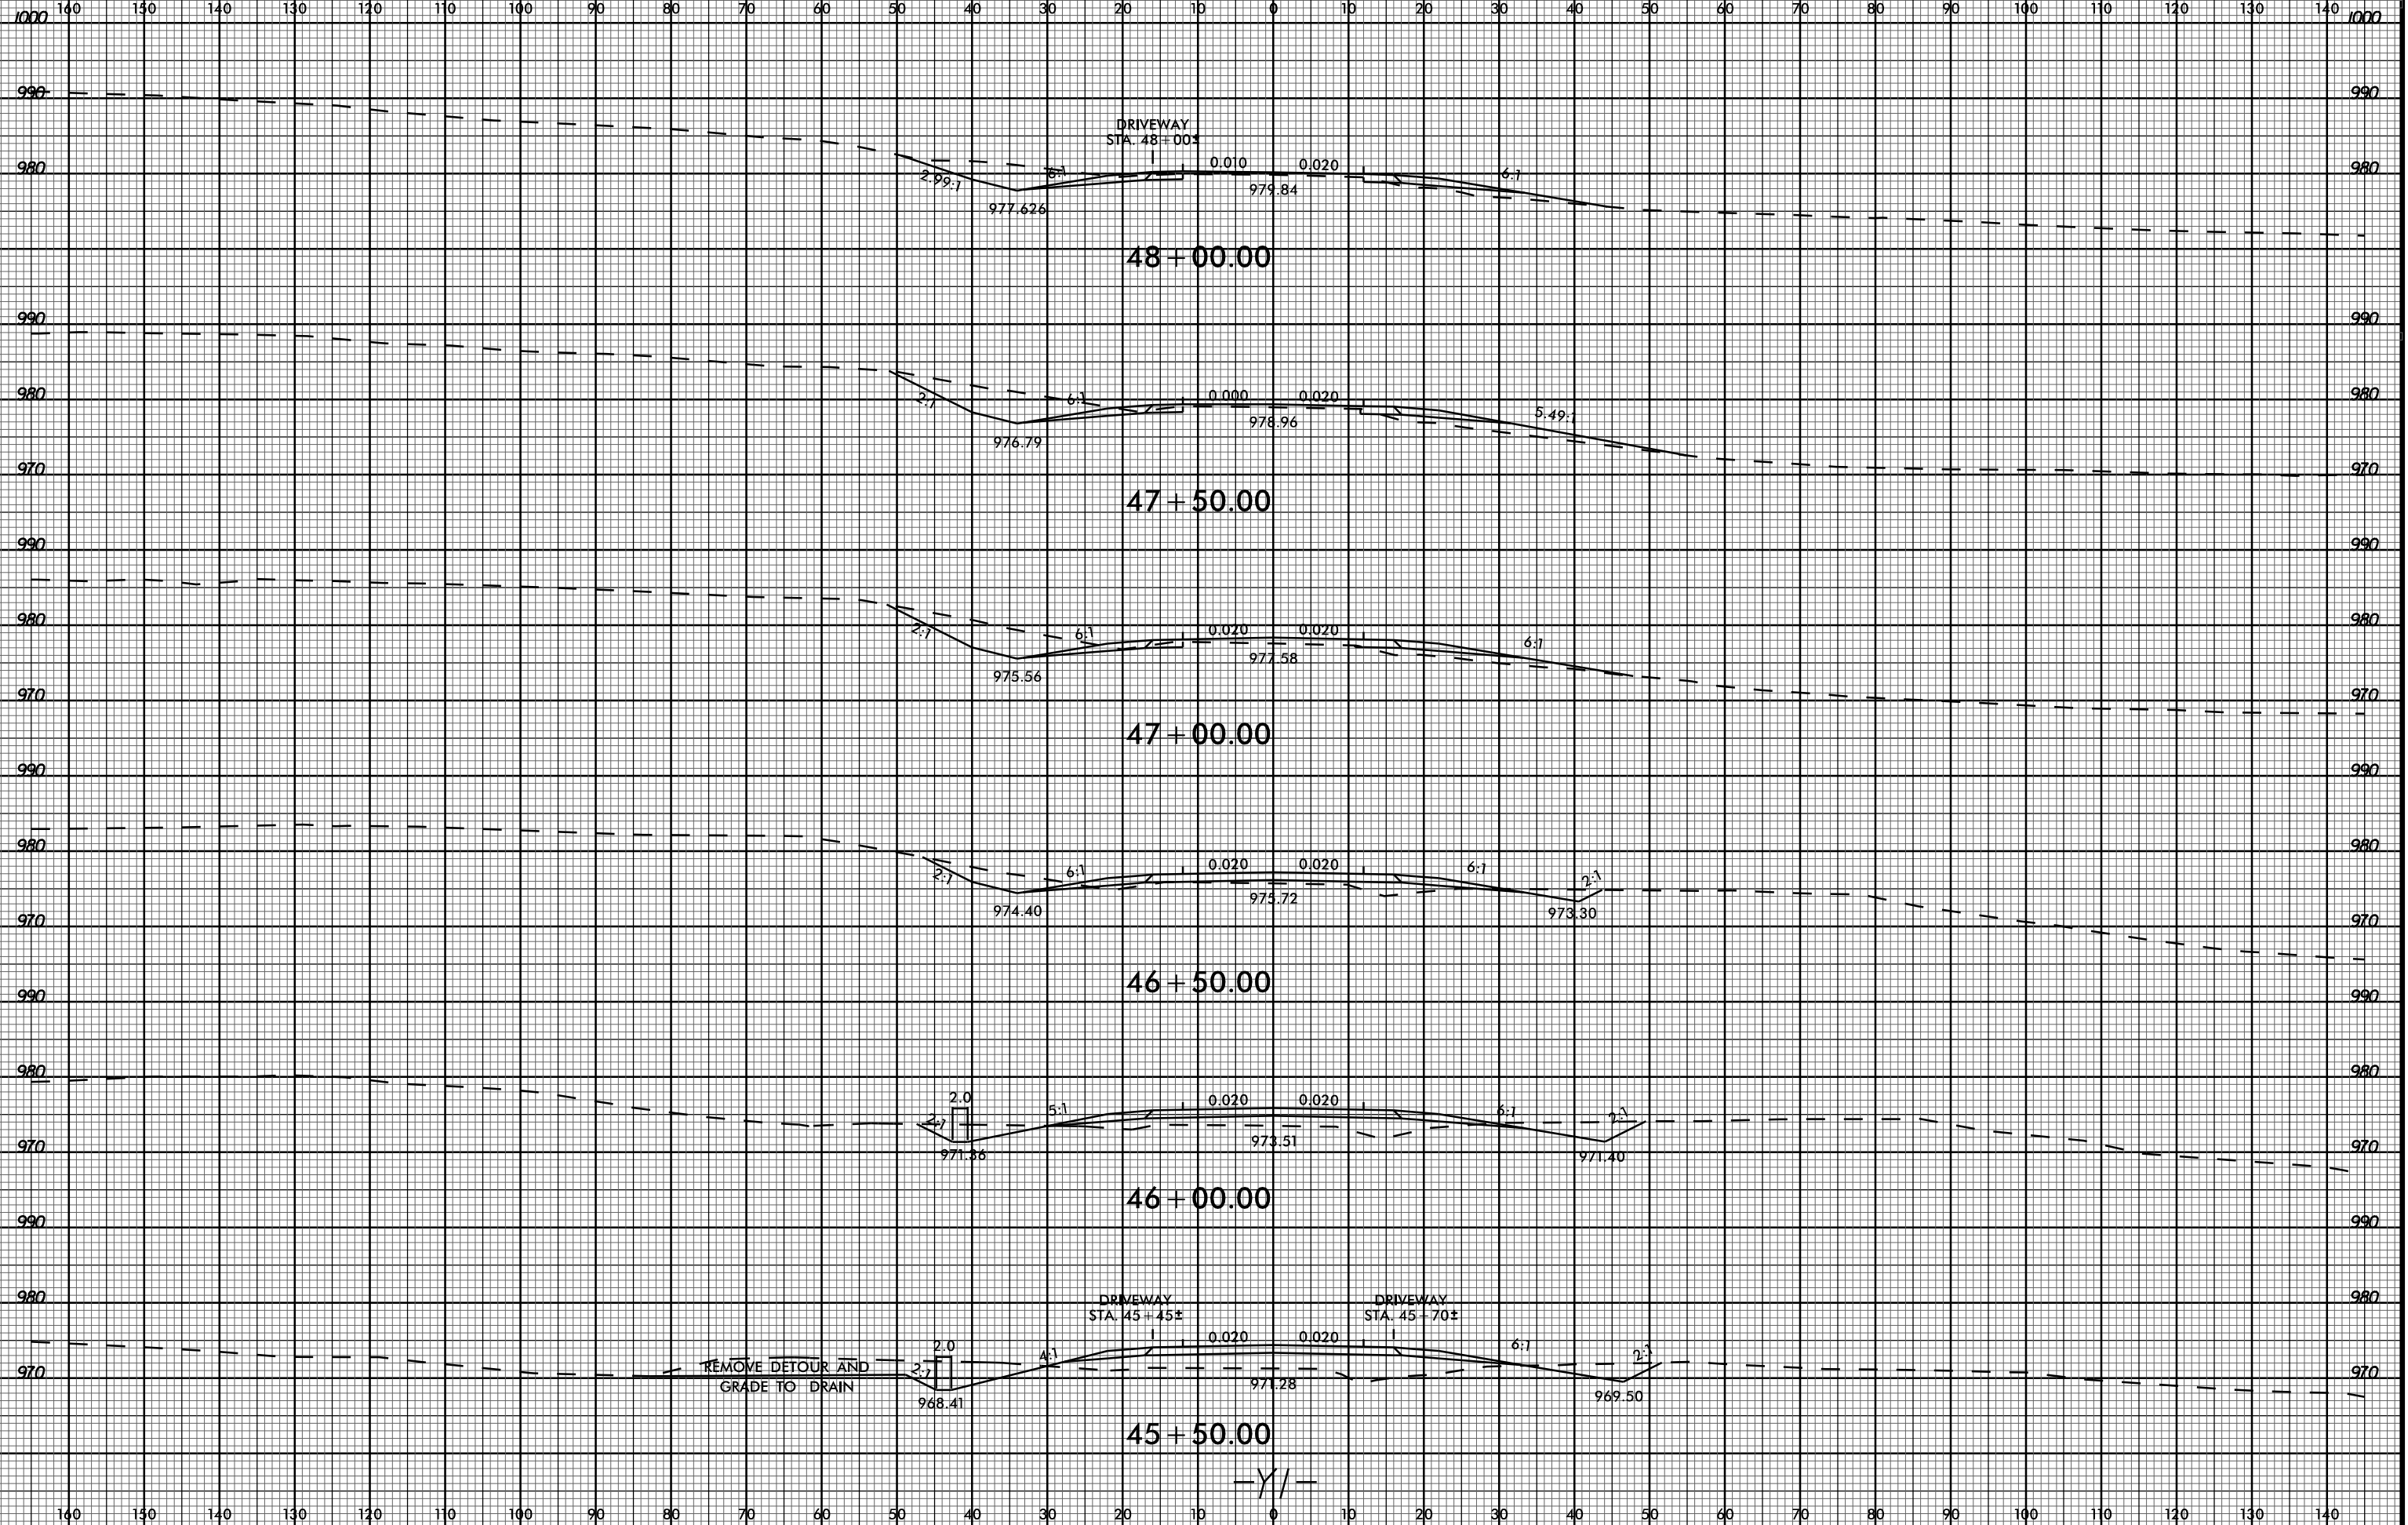

PROJ. REFERENCE NO.	SHEET NO.
U-2579C	X-194



03-JUL-2017 16:00
P:\Projects\XSC\U2579c_r.dwg_xpl_1.dgn
\$\$\$\$\$USERNAME\$\$\$\$\$