



LEFT SIDE

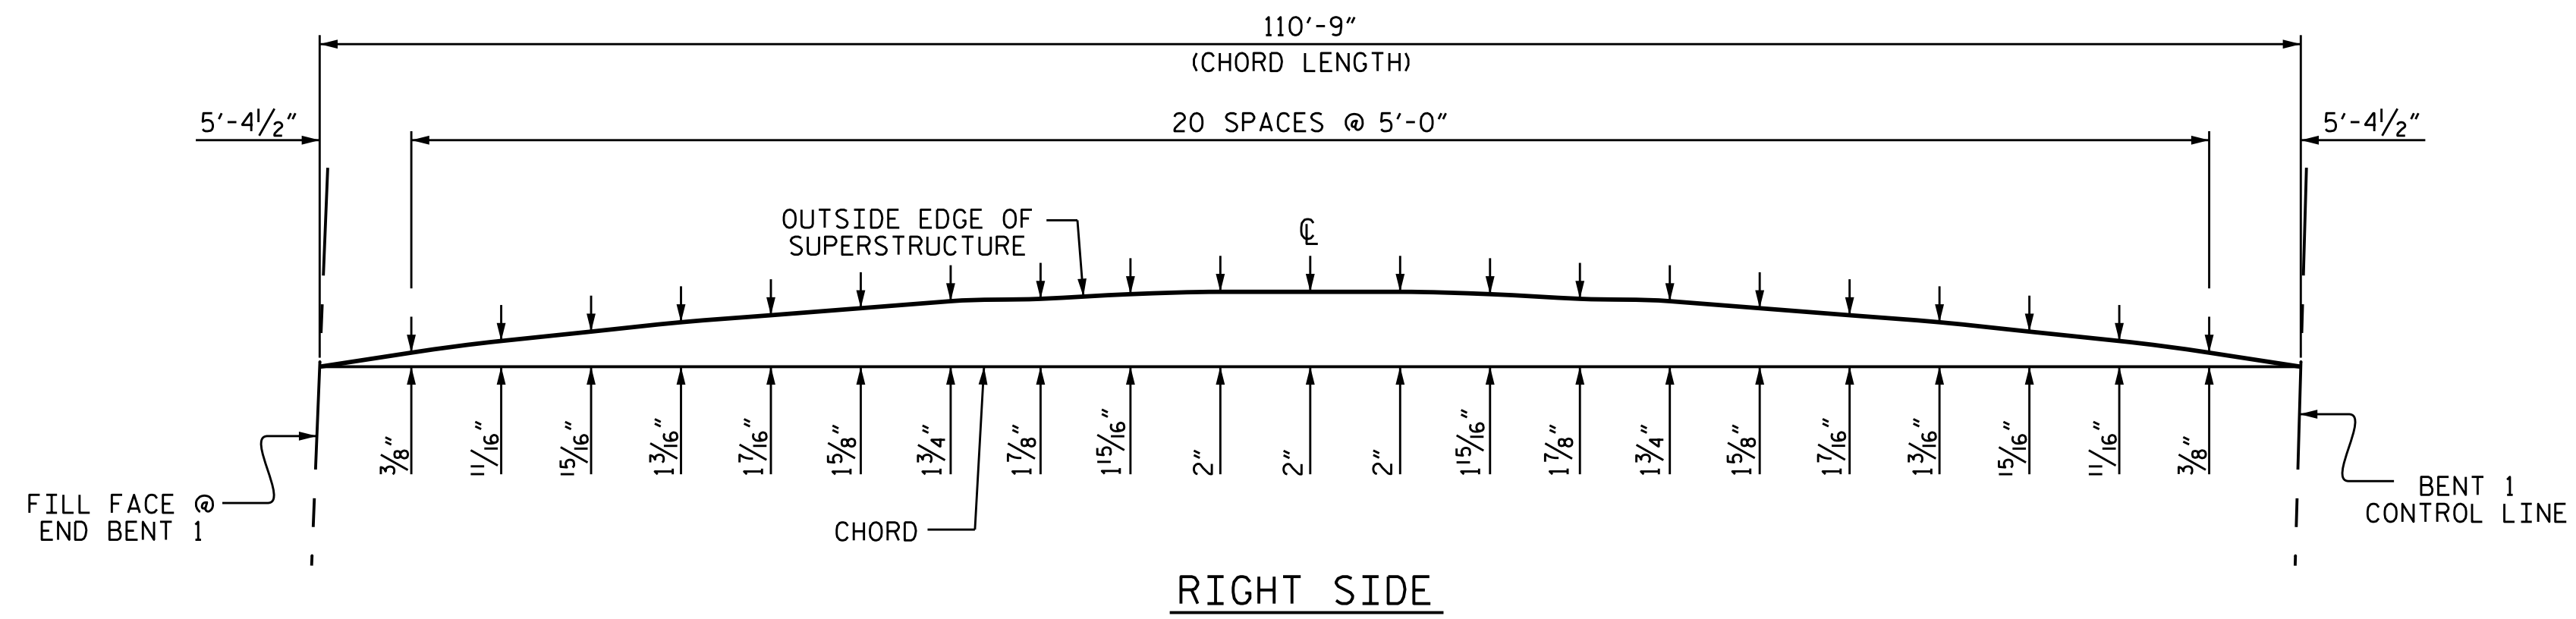


RIGHT SIDE

SPAN A ARC OFFSETS

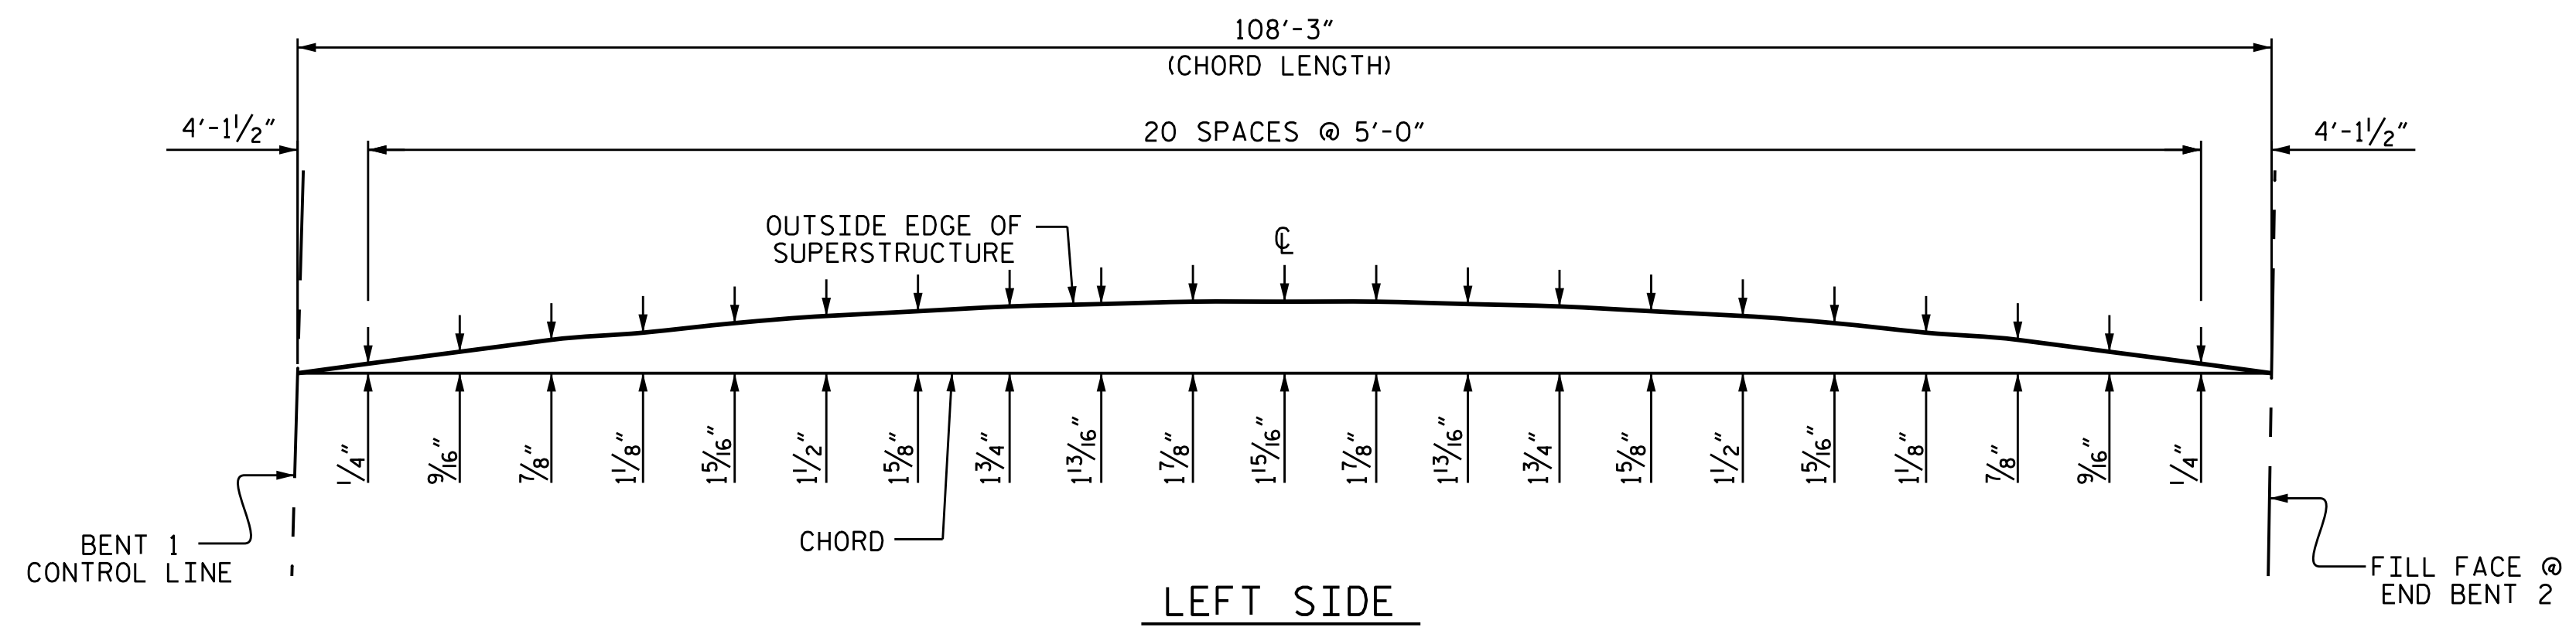

LEFT SIDE

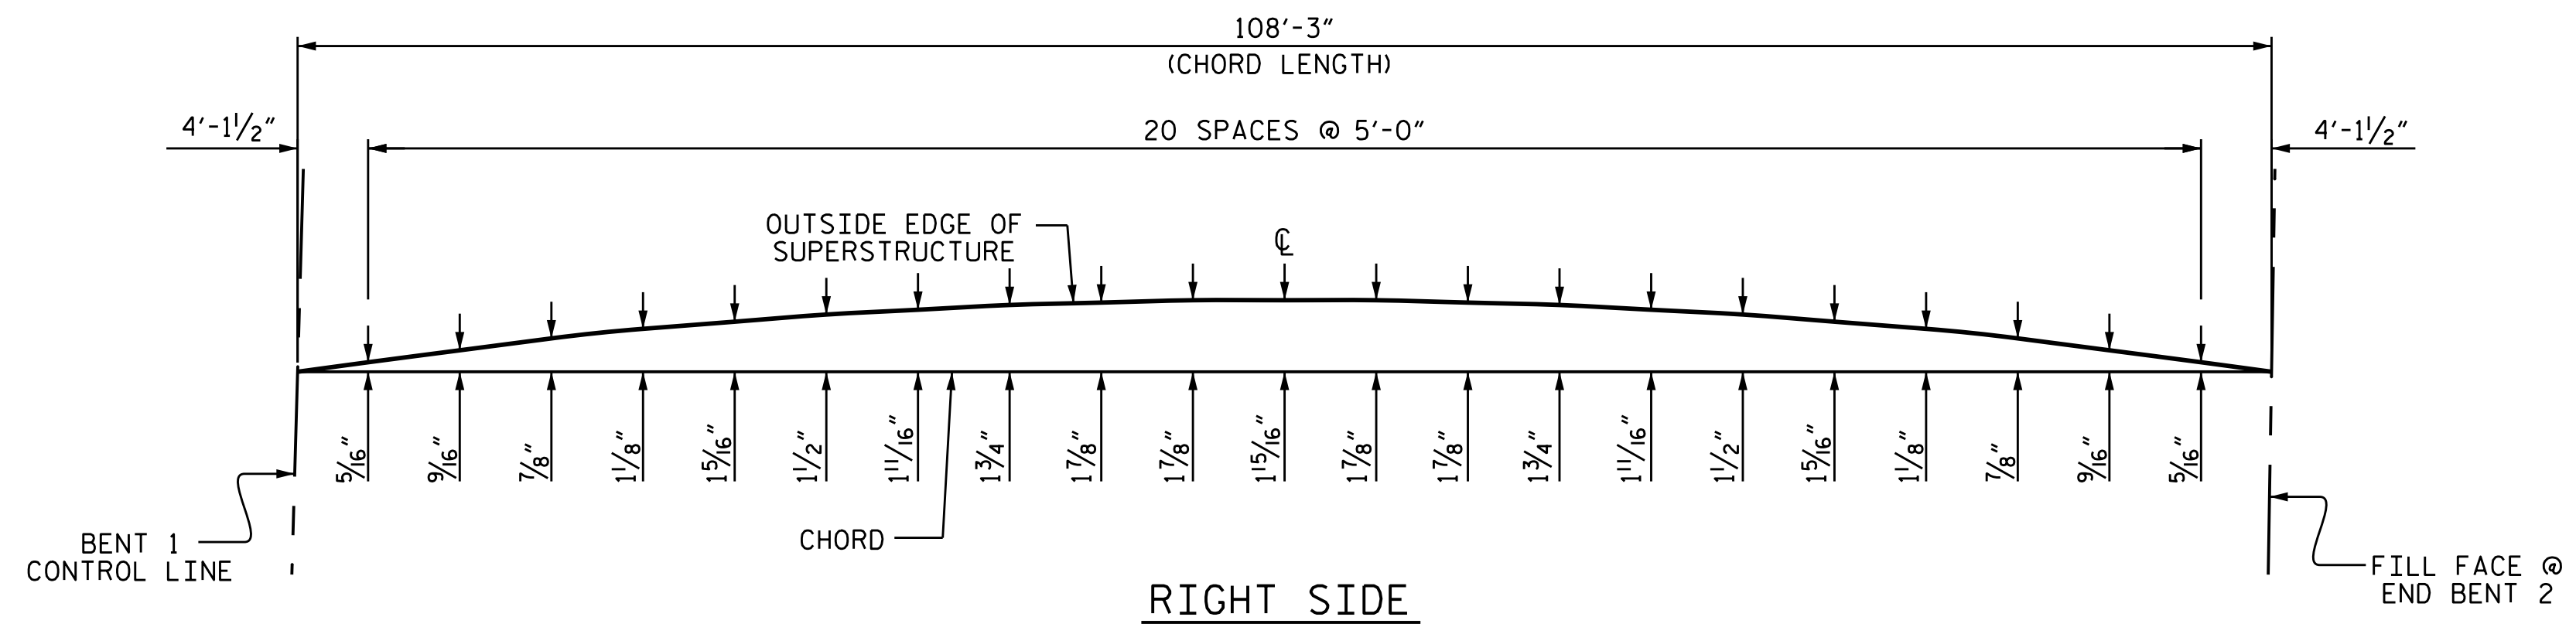


RIGHT SIDE

SPAN B ARC OFFSETS

PROJECT NO. U-2579C
FORSYTH COUNTY
 STATION: 29+24.97 -Y1-

SHEET 3 OF 3

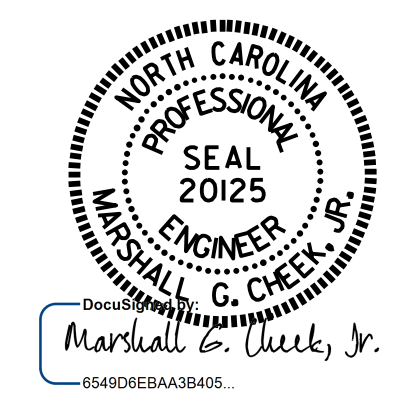

STATE OF NORTH CAROLINA
 DEPARTMENT OF TRANSPORTATION
 RALEIGH

SUPERSTRUCTURE
 ARC OFFSETS

DRAWN BY : J. P. MCCARTHA DATE : 4/25/16
 CHECKED BY : H.A. LOCKLEAR DATE : 8/25/16
 DESIGN ENGINEER OF RECORD: H.A. LOCKLEAR DATE : 6/2017

DOCUMENT NOT CONSIDERED
 FINAL UNLESS ALL
 SIGNATURES COMPLETED

REVISIONS						SHEET NO.
NO.	BY:	DATE:	NO.	BY:	DATE:	TOTAL SHEETS
1			3			S1-10
2			4			32