

STATE OF NORTH CAROLINA
DEPT. OF TRANSPORTATION
DIVISION OF HIGHWAYS
RALEIGH, N.C.


1-12

ENGLISH STANDARD DRAWING FOR
PAVEMENT MARKINGS
LANE DROPS

SHEET 1 OF 3

1205.06

THRU-LANE DROP AT AN INTERSECTION

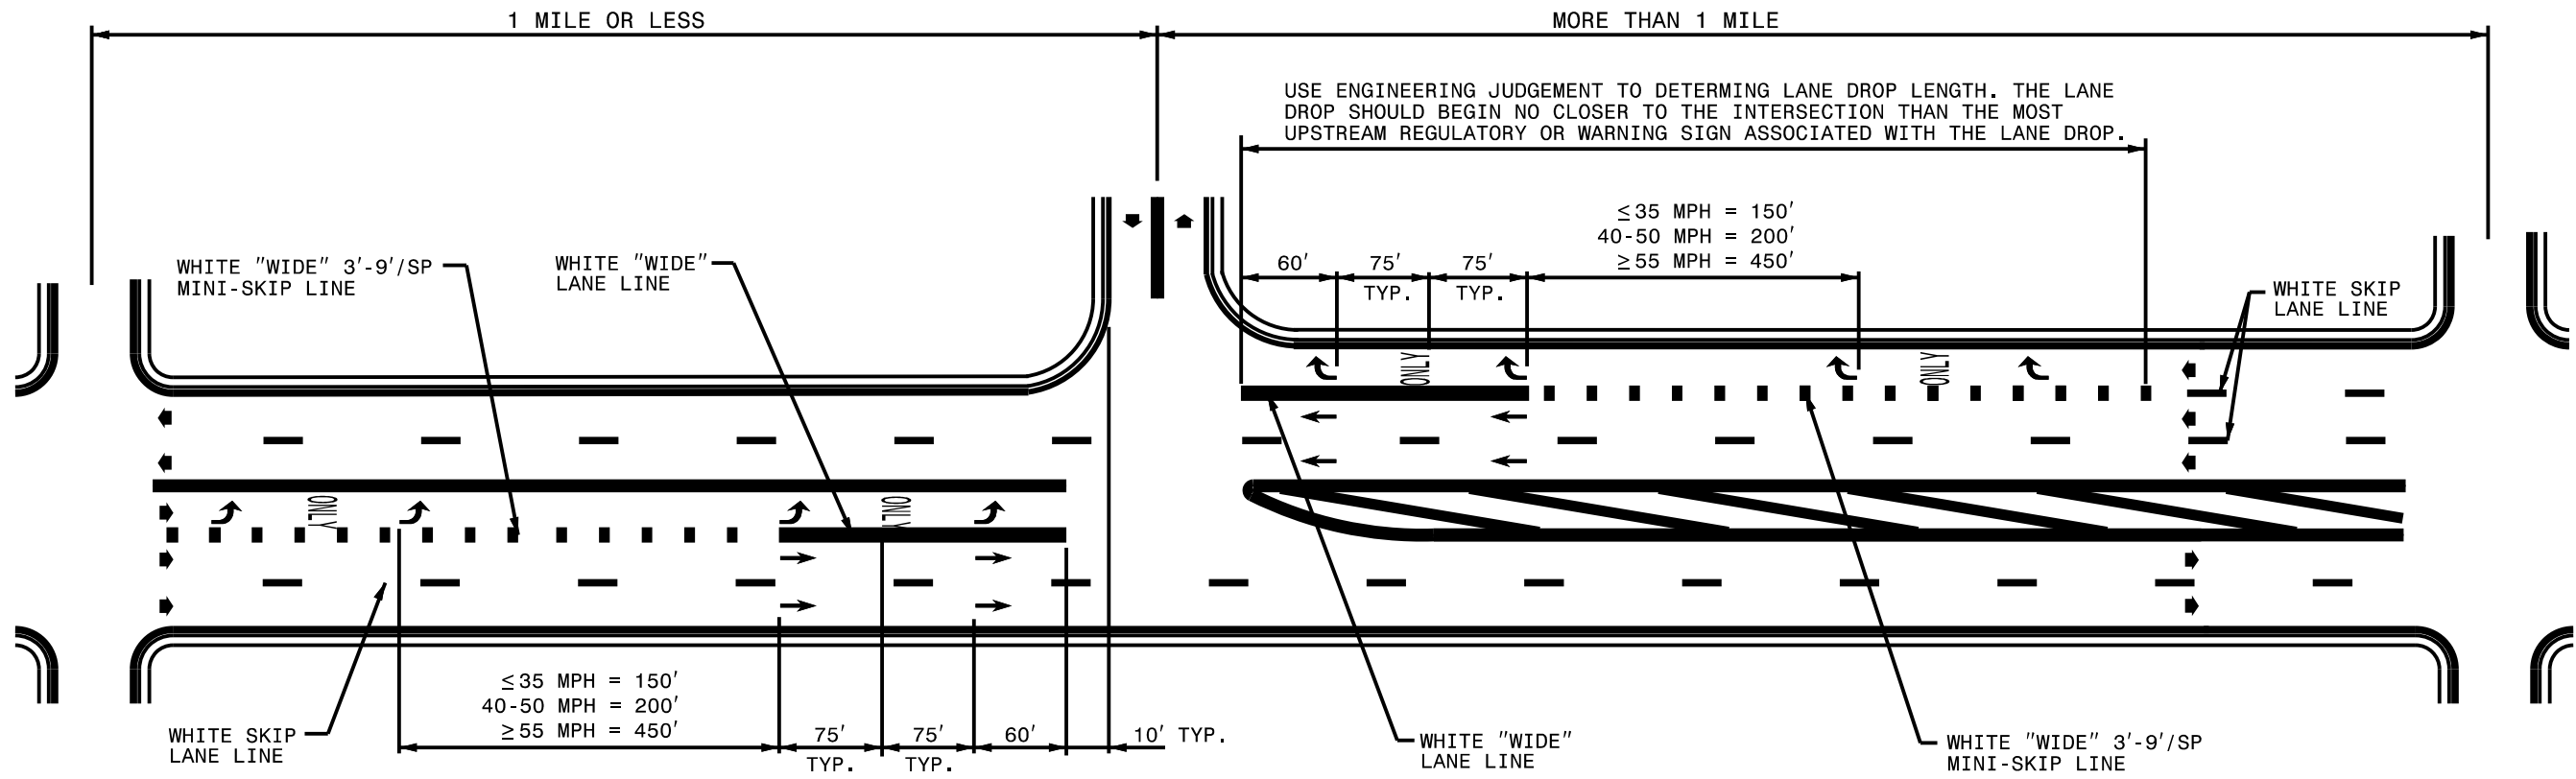

STATE OF NORTH CAROLINA
DEPT. OF TRANSPORTATION
DIVISION OF HIGHWAYS
RALEIGH, N.C.

1-12

ENGLISH STANDARD DRAWING FOR
PAVEMENT MARKINGS
LANE DROPS

SHEET 1 OF 3

1205.06

GENERAL NOTES:

- 1- USE THE GUIDANCE SHOWN ON THE ABOVE DETAIL IN CONJUNCTION WITH INTERSECTION GUIDANCE SHOWN ON ROADWAY STANDARD DRAWING 1205.04.
- 2- LANE LINES INDICATED AS "WIDE" SHALL BE AT LEAST TWICE THE WIDTH OF THE NORMAL LINE.

LEGEND	
W	= WIDTH OF TRAVEL LANE
◄	DIRECTION OF TRAFFIC FLOW
◄	DIRECTION OF TRAFFIC FLOW
↩ ONLY	PAVEMENT MARKING SYMBOLS & CHARACTERS