



STATE OF NORTH CAROLINA  
DEPT. OF TRANSPORTATION  
DIVISION OF HIGHWAYS  
RALEIGH, N.C.

STATE OF NORTH CAROLINA  
DEPT. OF TRANSPORTATION  
DIVISION OF HIGHWAYS  
RALEIGH, N.C.

**ROUTE SPLIT WITH DEDICATED LANES**

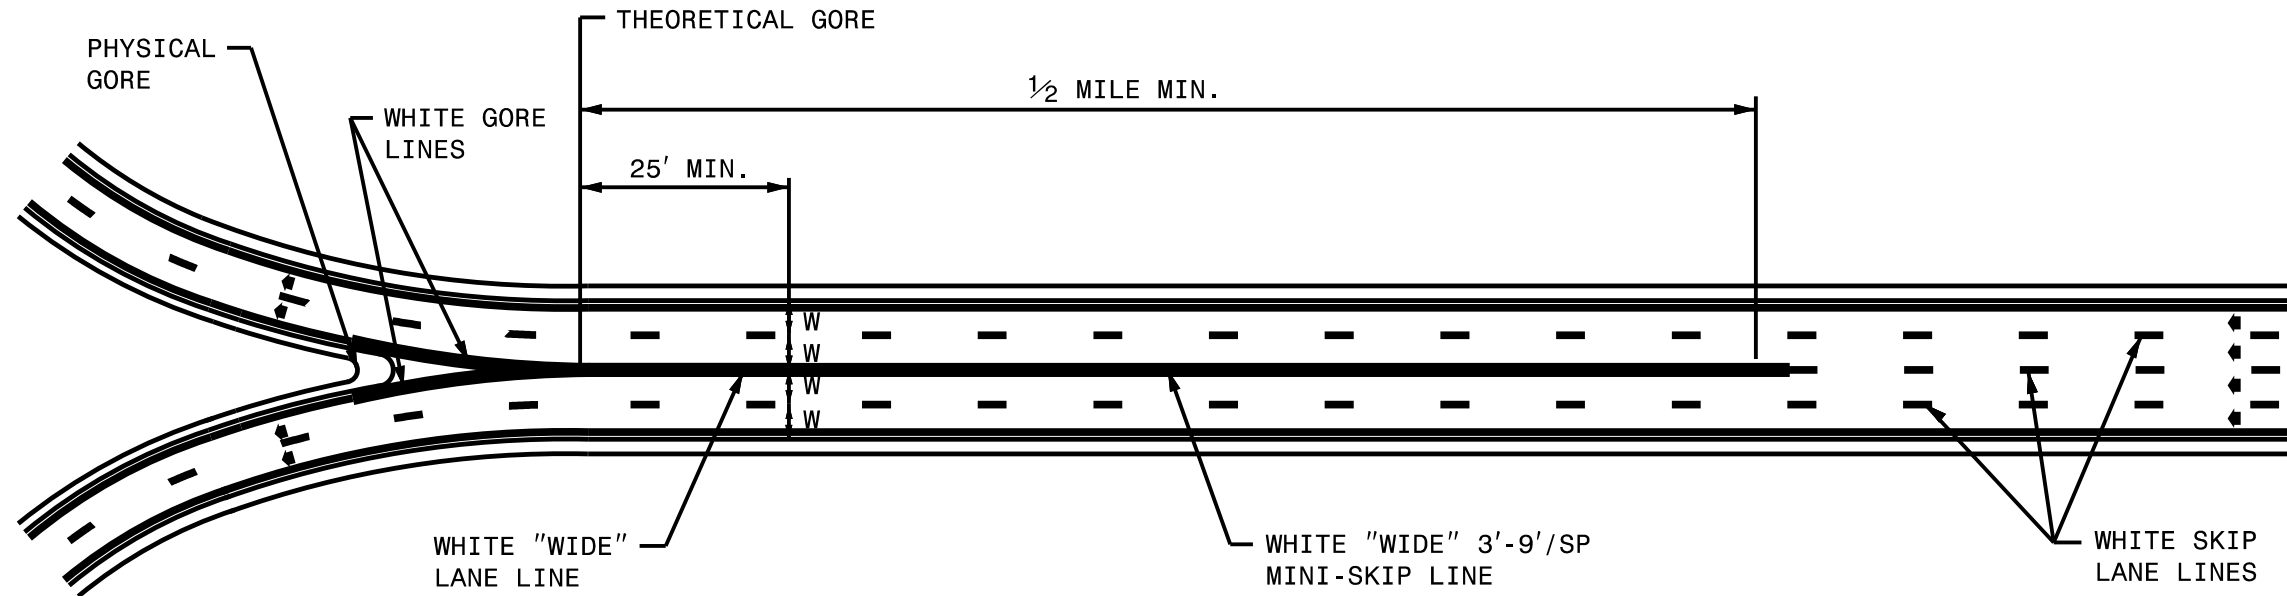

**AUXILIARY LANE 2 MILES OR LESS IN LENGTH BETWEEN RAMPS**

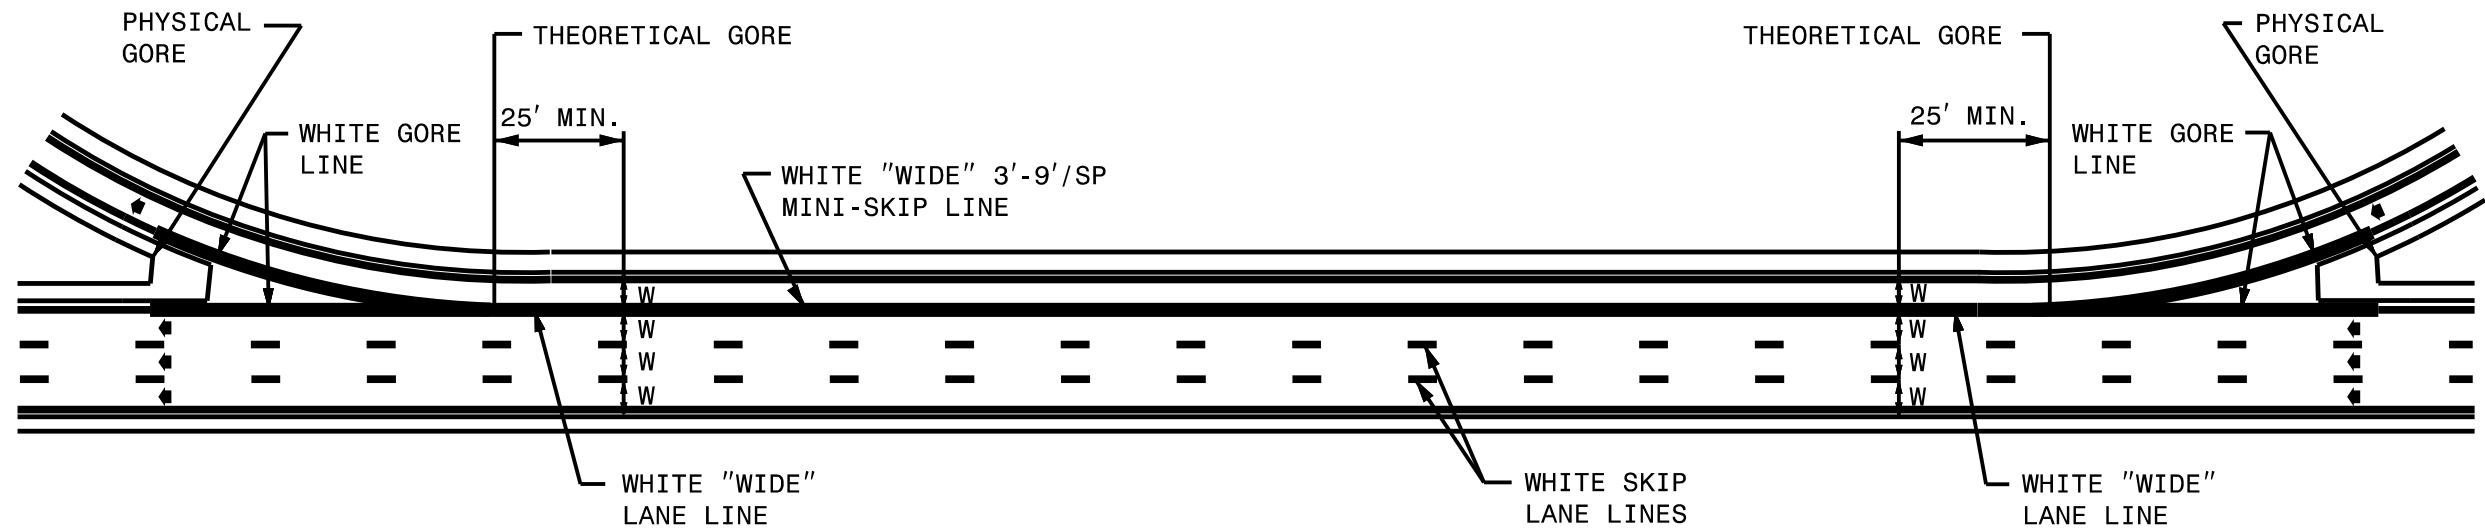

**GENERAL NOTES:**

- 1- USE THE GUIDANCE SHOWN ON THE FOLLOWING DETAILS IN CONJUNCTION WITH THE EXIT RAMP GUIDANCE SHOWN ON ROADWAY STANDARD DRAWING 1205.03.
- 2- LANE LINES INDICATED AS "WIDE" SHALL BE AT LEAST TWICE THE WIDTH OF THE NORMAL LINE.
- 3- GORE LINES SHALL BE TWICE THE WIDTH OF THE NORMAL LINE.

LEGEND	
W	= WIDTH OF TRAVEL LANE
◆	DIRECTION OF TRAFFIC FLOW
◀	PAVEMENT MARKING SYMBOLS & CHARACTERS
↪ ONLY	

ENGLISH STANDARD DRAWING FOR

**PAVEMENT MARKINGS**

LANE DROPS

ENGLISH STANDARD DRAWING FOR

**PAVEMENT MARKINGS**

LANE DROPS