


09/08/99

**TIP PROJECT: B-5236**

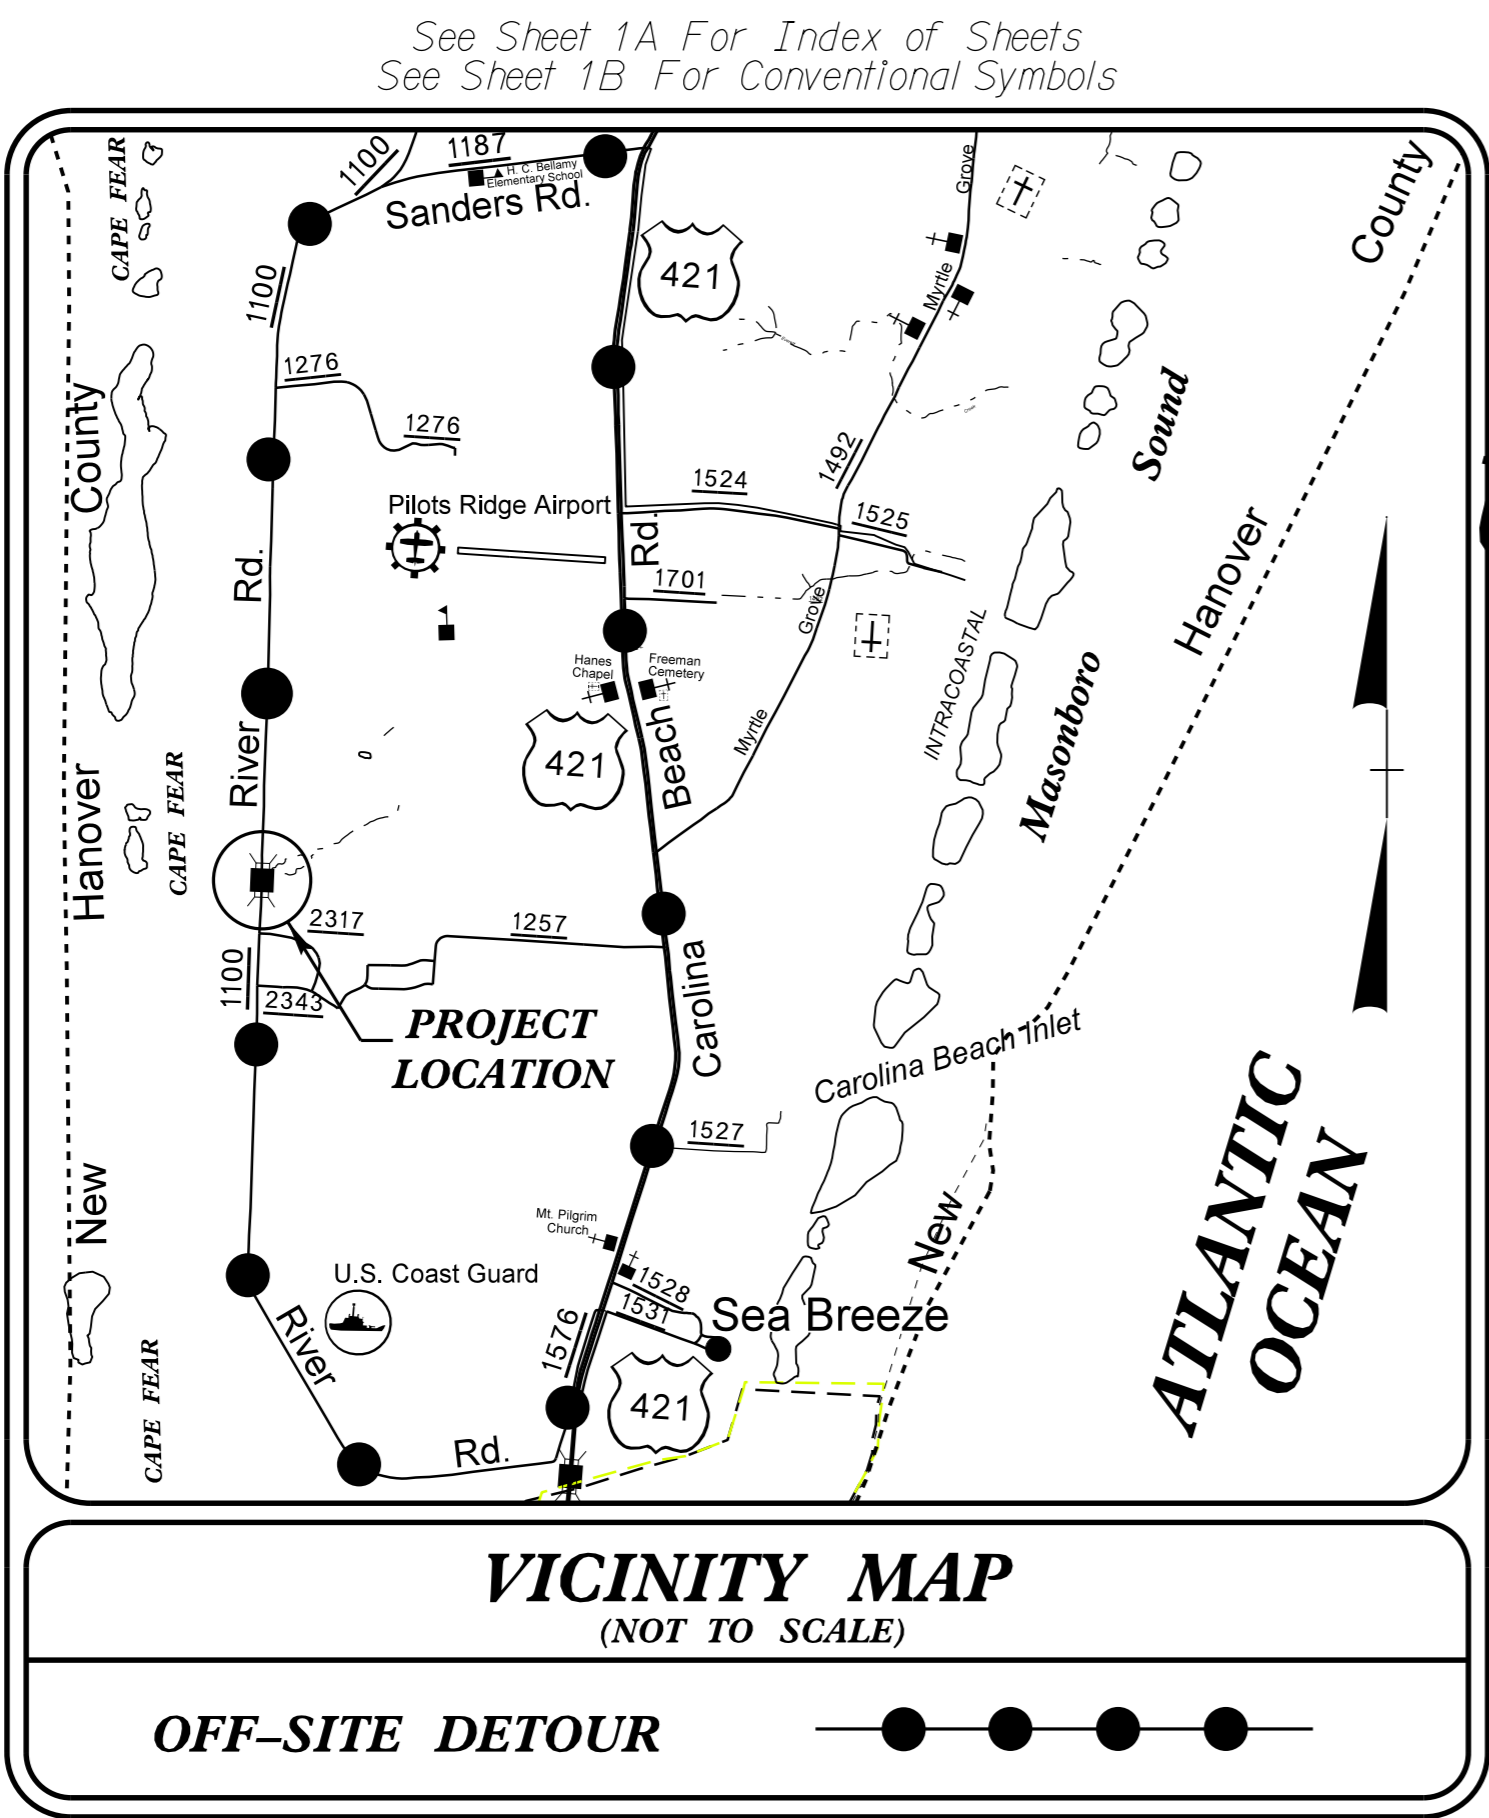

STATE OF NORTH CAROLINA  
DIVISION OF HIGHWAYS


**UTILITIES BY OTHERS PLANS  
NEW HANOVER COUNTY**

**LOCATION: BRIDGE 19 OVER LORD'S CREEK**


**TYPE OF WORK: RELOCATION OF TELEPHONE, WATER AND SEWER LINES**

T.I.P. NO.	SHEET NO.
B-5236	UO-1

**NOTE:**  
ALL UTILITY WORK SHOWN ON THIS SHEET IS DONE BY OTHERS.  
NO PAYMENT WILL BE MADE TO THE CONTRACTOR FOR UTILITY WORK SHOWN ON THIS SHEET.

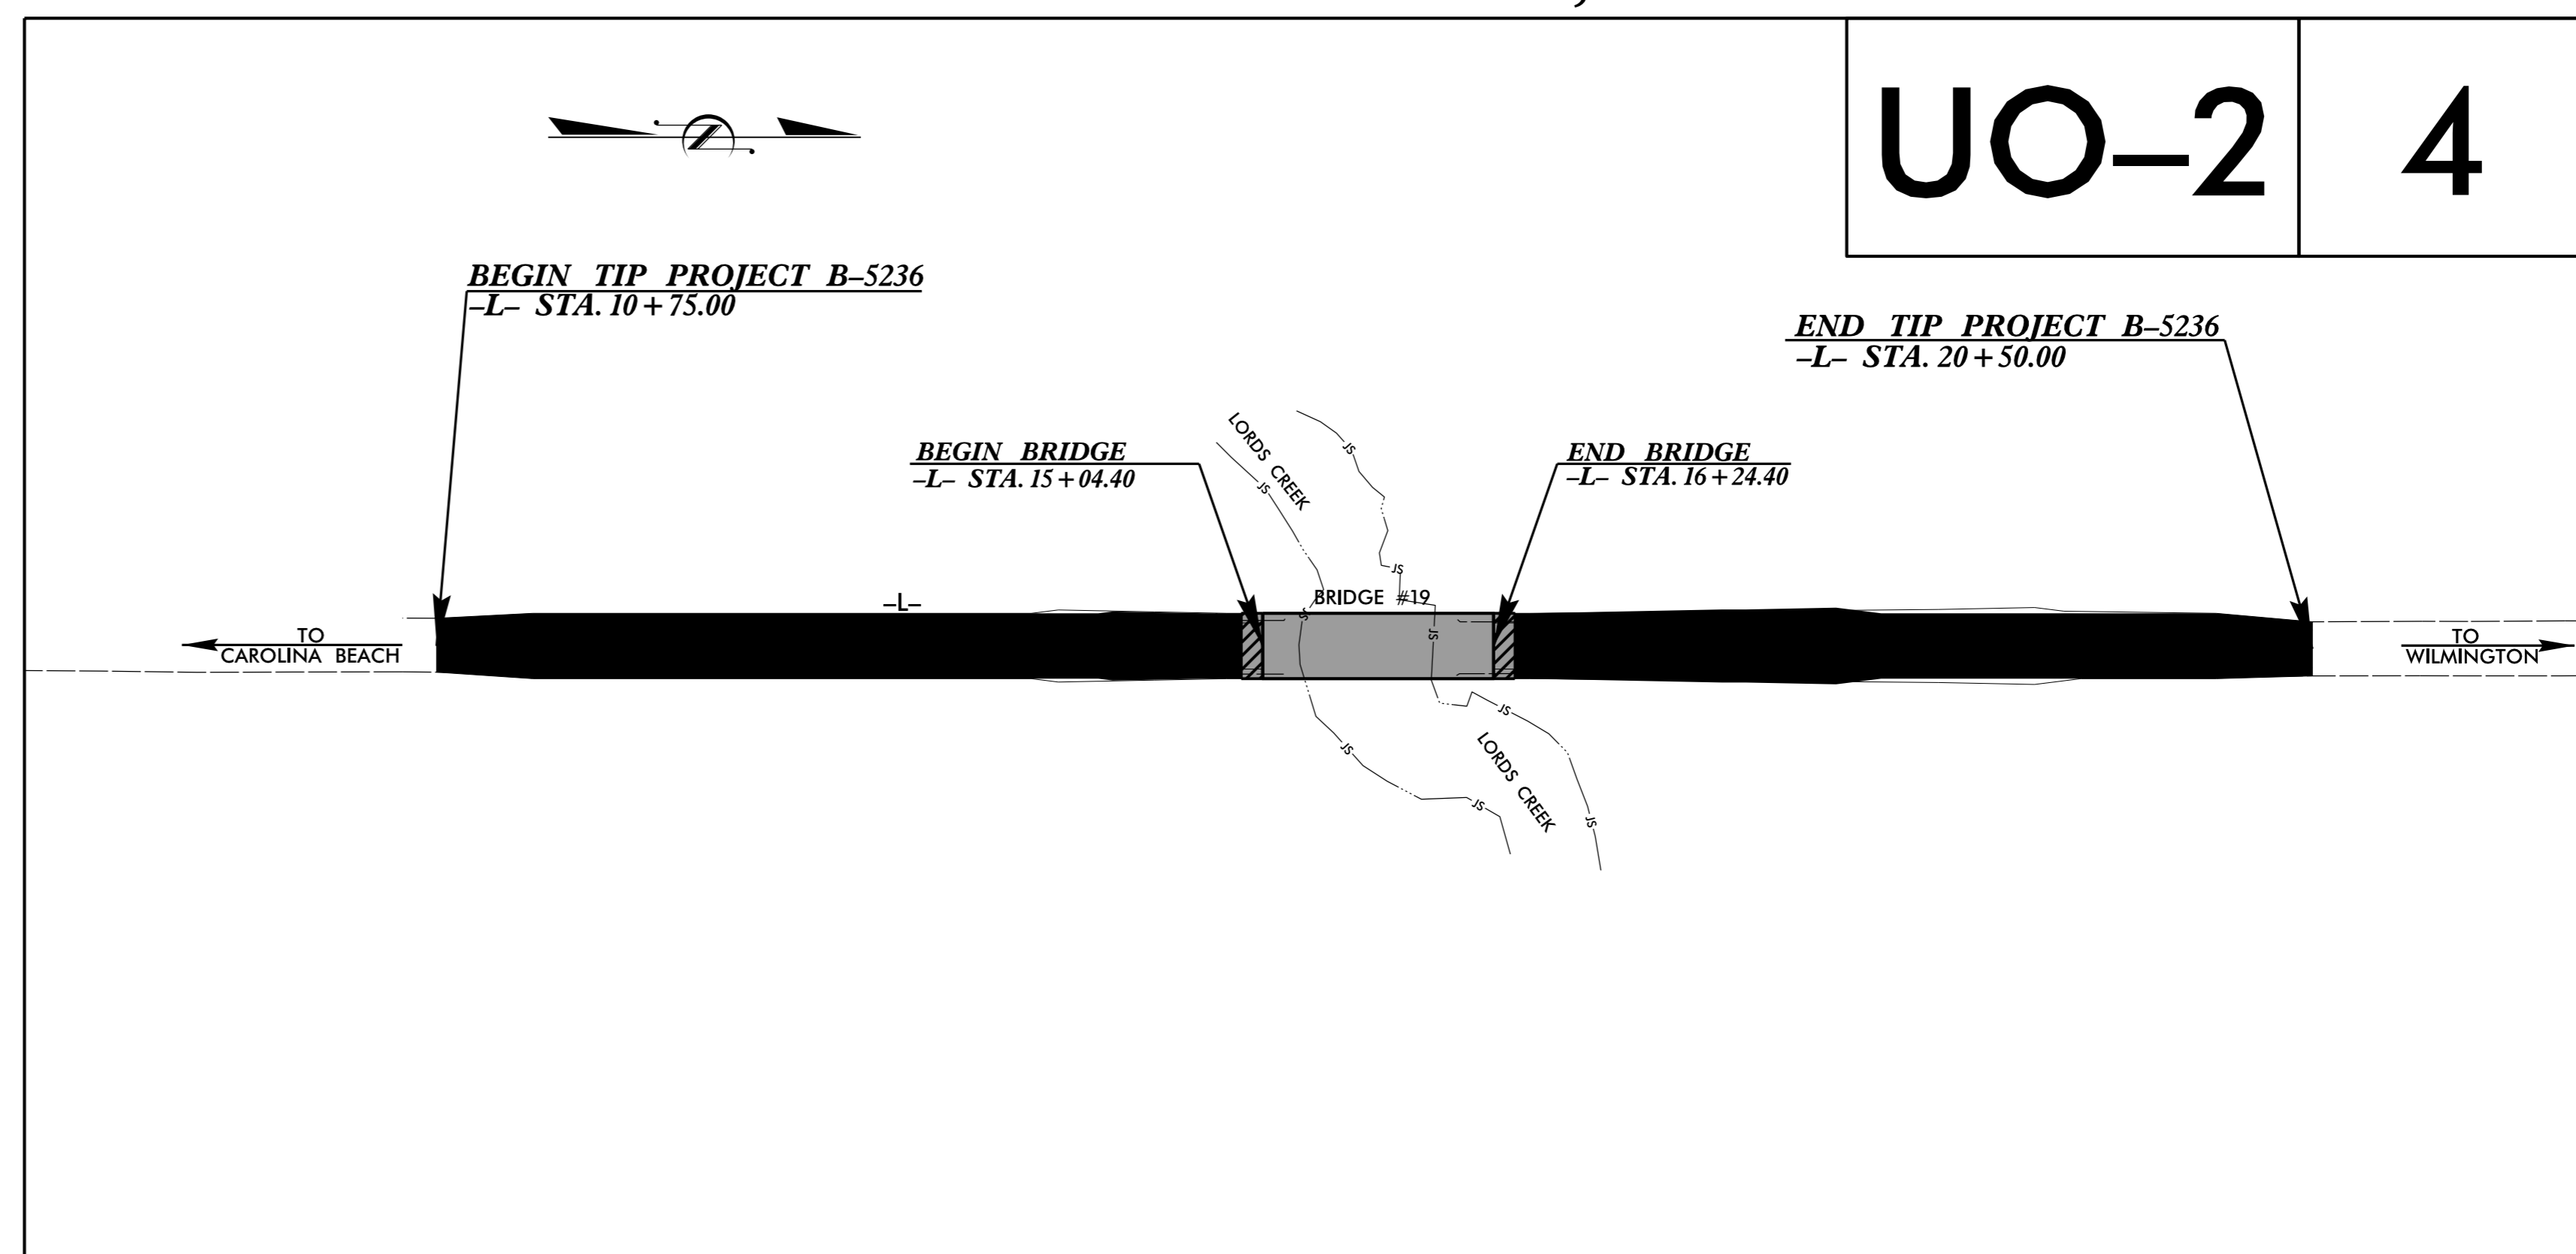

**UO-2**      **4**

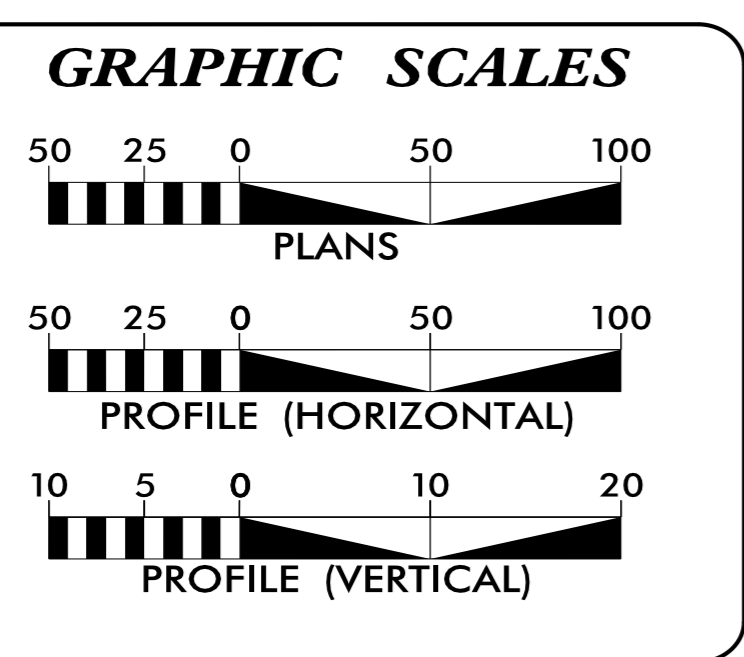

**INDEX OF SHEETS**

SHEET NO.:	DESCRIPTION:
UO-1	TITLE SHEET
UO-2	UBO PLAN SHEET

**UTILITY OWNERS WITH CONFLICTS**

(A) TELEPHONE - AT&T  
(B) WATER - AQUA INC.

**DIVISION OF HIGHWAYS  
UTILITIES UNIT**  
1555 MAIL SERVICES CENTER  
RALEIGH, NC 27699-1555  
PHONE (919) 707-6690  
FAX (919) 250-4151

**BO HEMPHILL, P.E.** UTILITIES REGIONAL ENGINEER  
**KELVIN MARTIN** UTILITIES ENGINEER  
**KYLE PLEASANT** UTILITIES AREA COORDINATOR  
**DAYTON MARTIN** UTILITIES COORDINATOR

15-AUG-2017 14:25  
R:\Utilities\Engineering\UBO\Proj\B-5236\Final\Uplan\B5236\_U1-fsh\_U01.psh.dgn  
\$\$\$\$\$USERNAME\$\$\$\$\$