



STRUCTURE 2: -L- (MILITARY CUTOFF RD.) OVER -Y2- (OGDEN PARK DR.)

STV 100 Years
STV Engineers, Inc.
 900 West Trade St., Suite 715
 Charlotte, NC 28202
 NC License Number F-0991

PROJECT REFERENCE NO. U-4751	SHEET NO. 2B-2
RW SHEET NO.	
ROADWAY DESIGN ENGINEER	
DOCUMENT NOT CONSIDERED FINAL UNLESS ALL SIGNATURES COMPLETED	

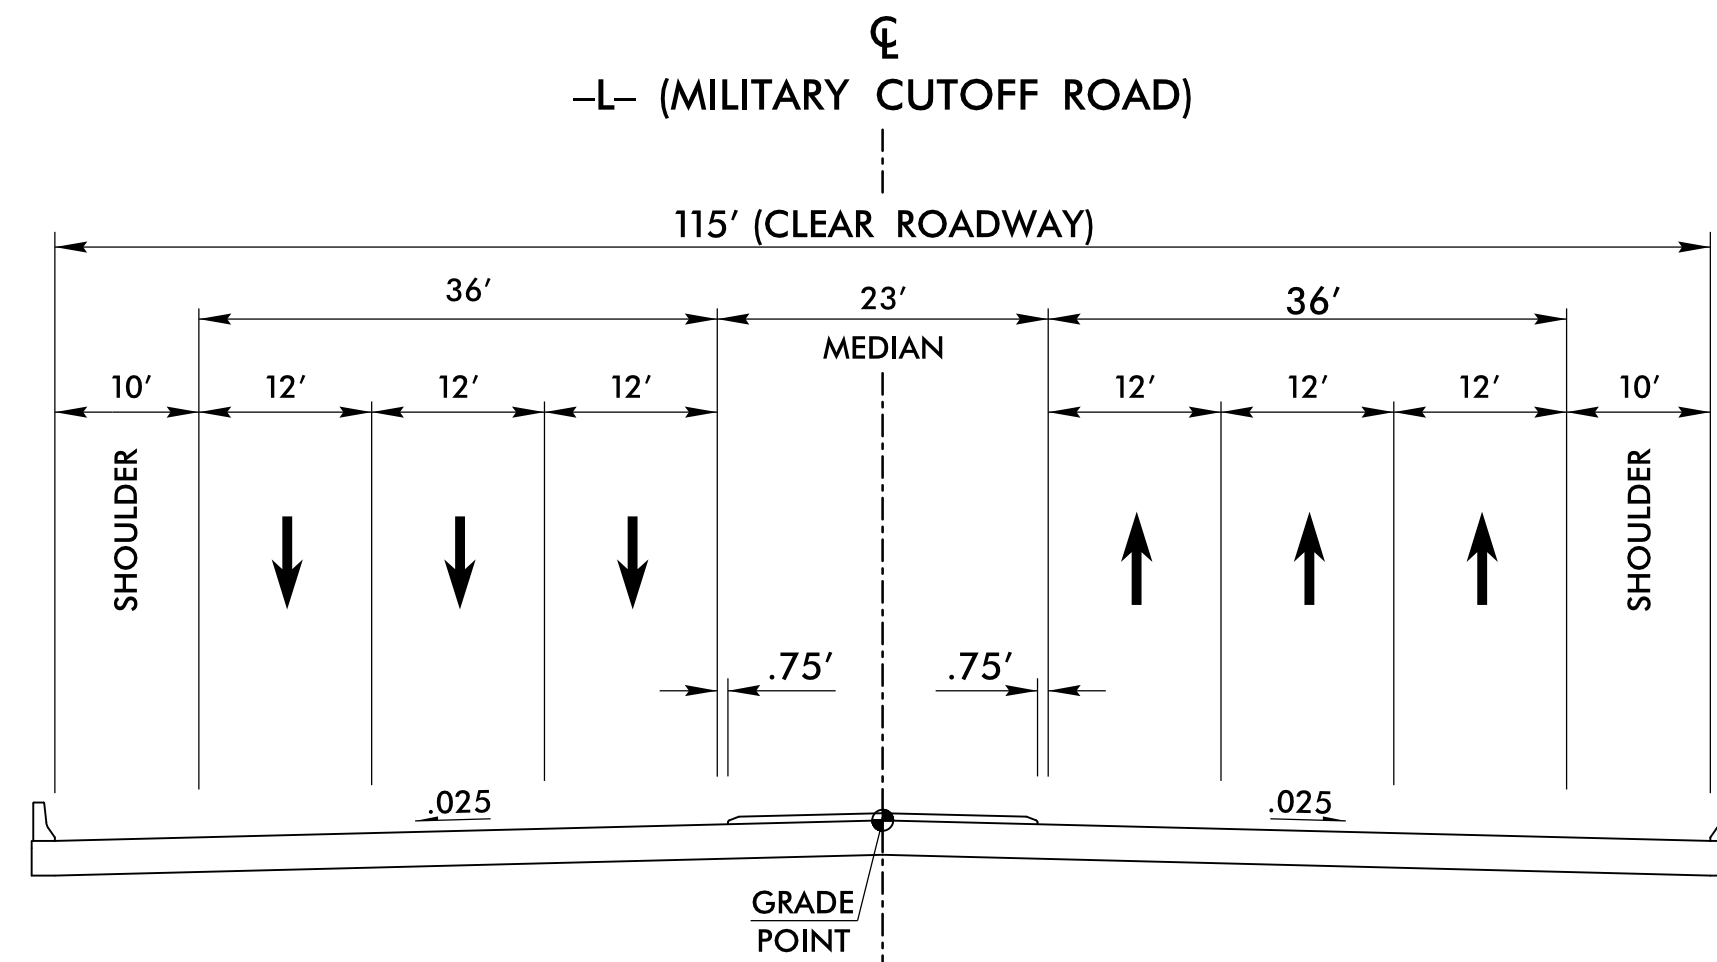


TYPICAL SECTION ON STRUCTURE
 -L- 62+99.10

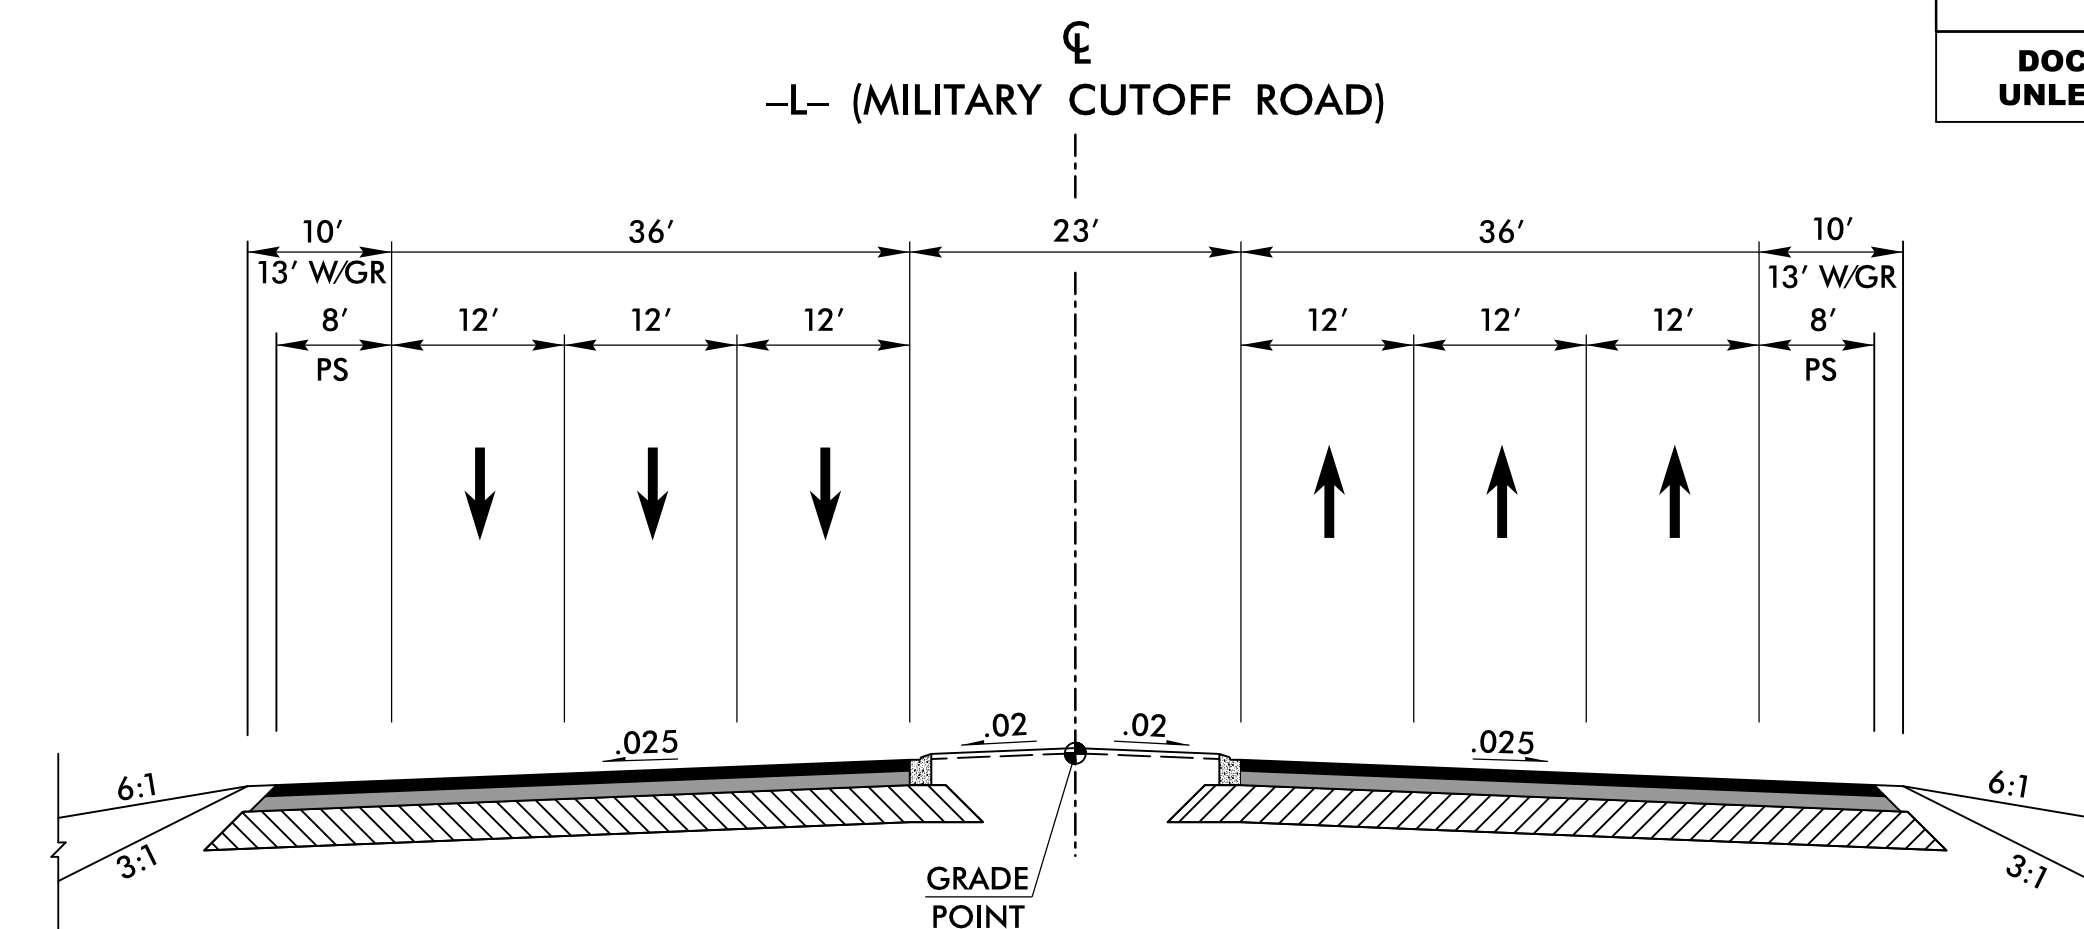

TYPICAL SECTION ON ROADWAY APPROACHING STRUCTURE
 FUNCTIONAL CLASSIFICATION
 ARTERIAL


**MINIMUM VERTICAL
 CLEARANCE = 15'-6"**

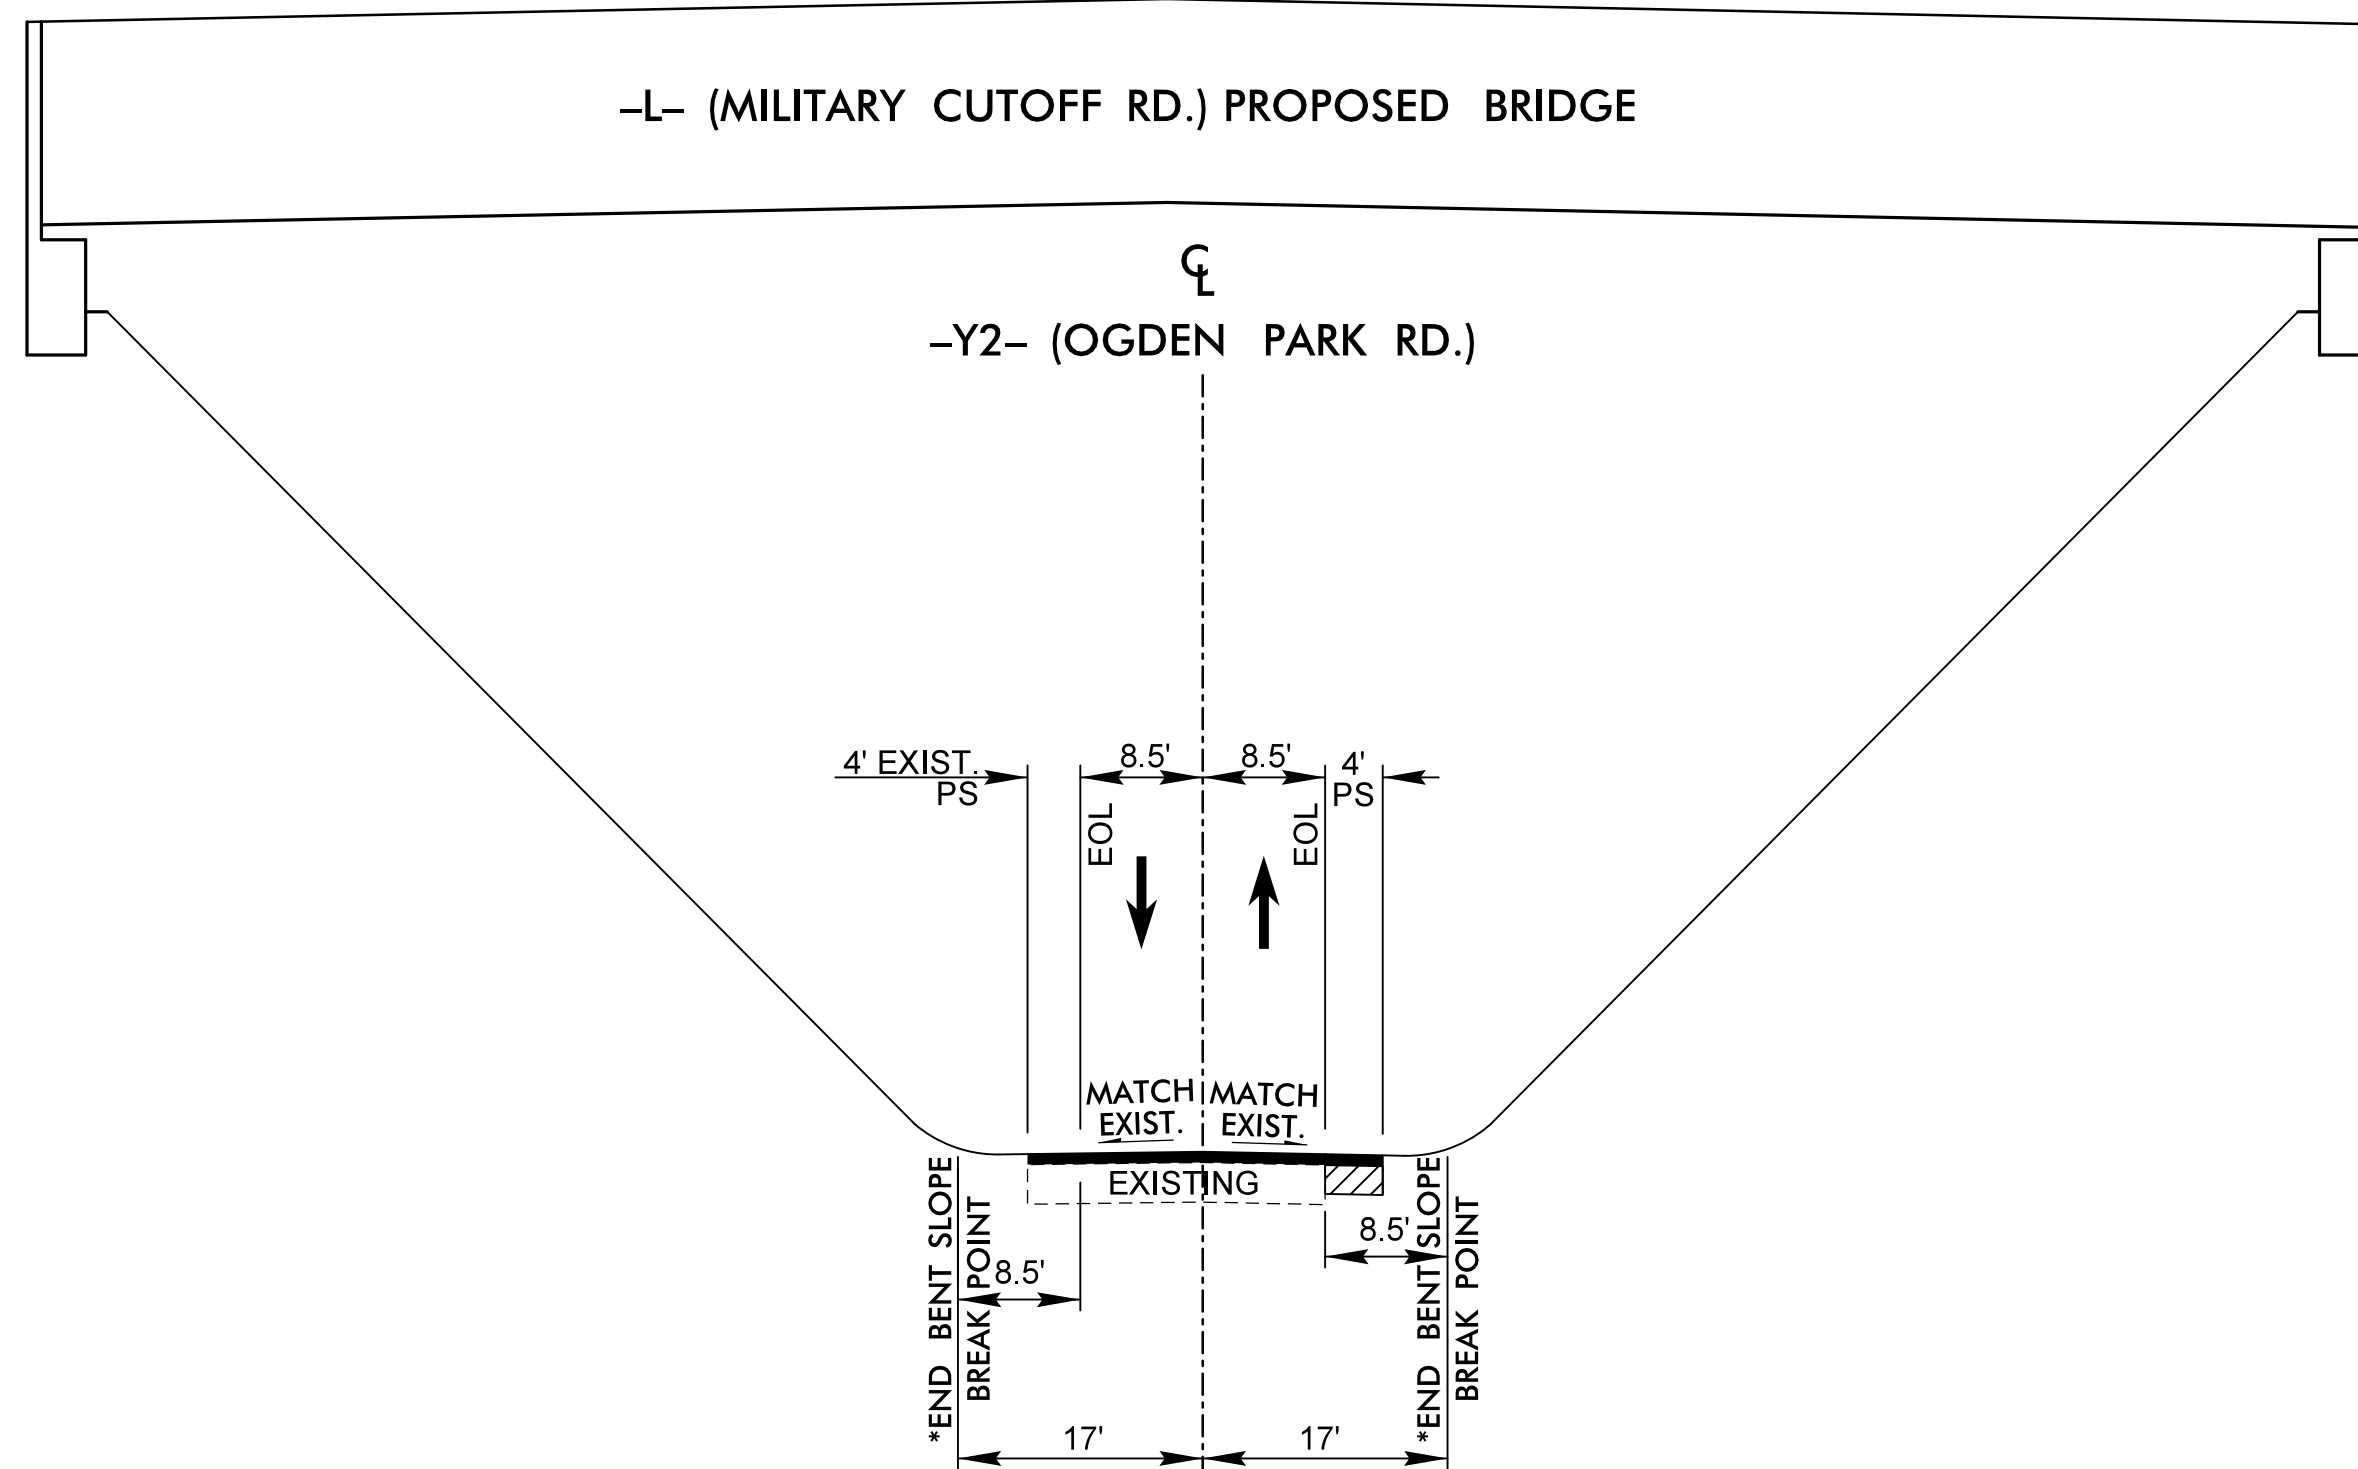

TYPICAL SECTION UNDER STRUCTURE
 -Y2- 14+79.99

*SEE STD. 610.03

FUNCTIONAL CLASSIFICATION
 RURAL LOCAL

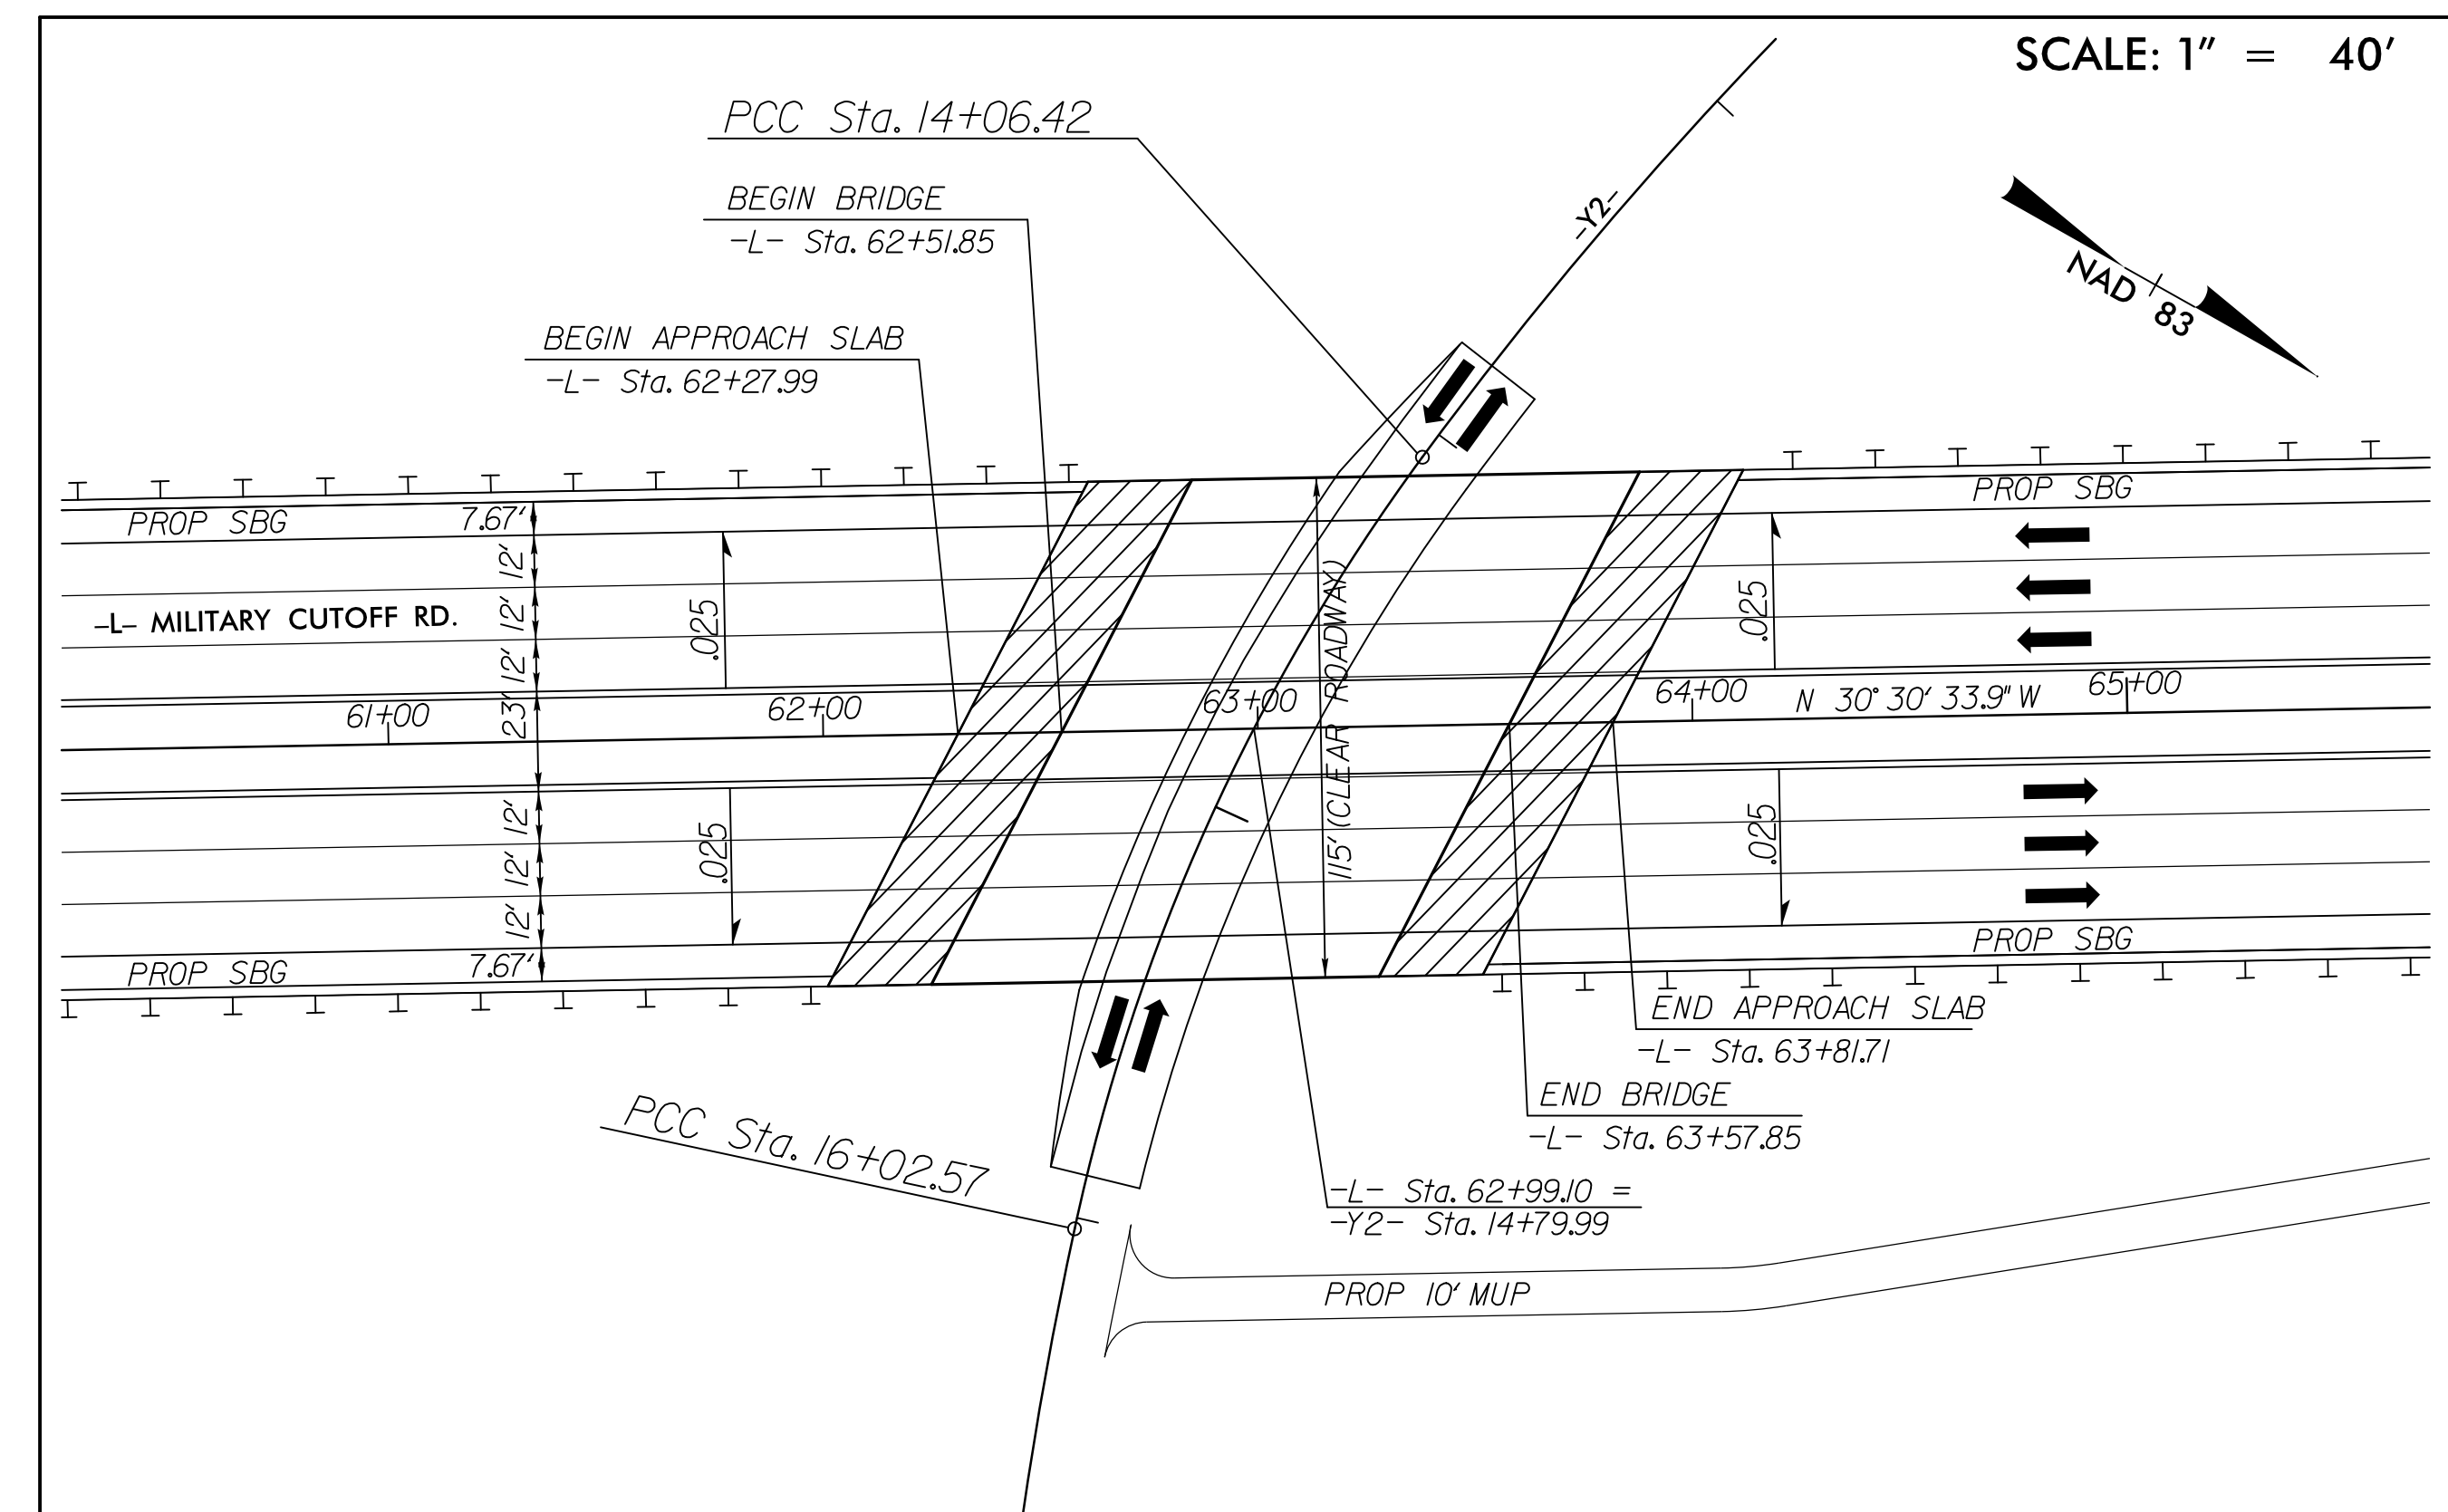

SKETCH SHOWING BRIDGE-PAVEMENT RELATIONSHIP FOR
 -L- (MILITARY CUTOFF RD.) OVER -Y2- (OGDEN PARK DR.)

r:\roadway\pro\stf\U4751_RDY_ds102B-02.dgn

7/14/2017