
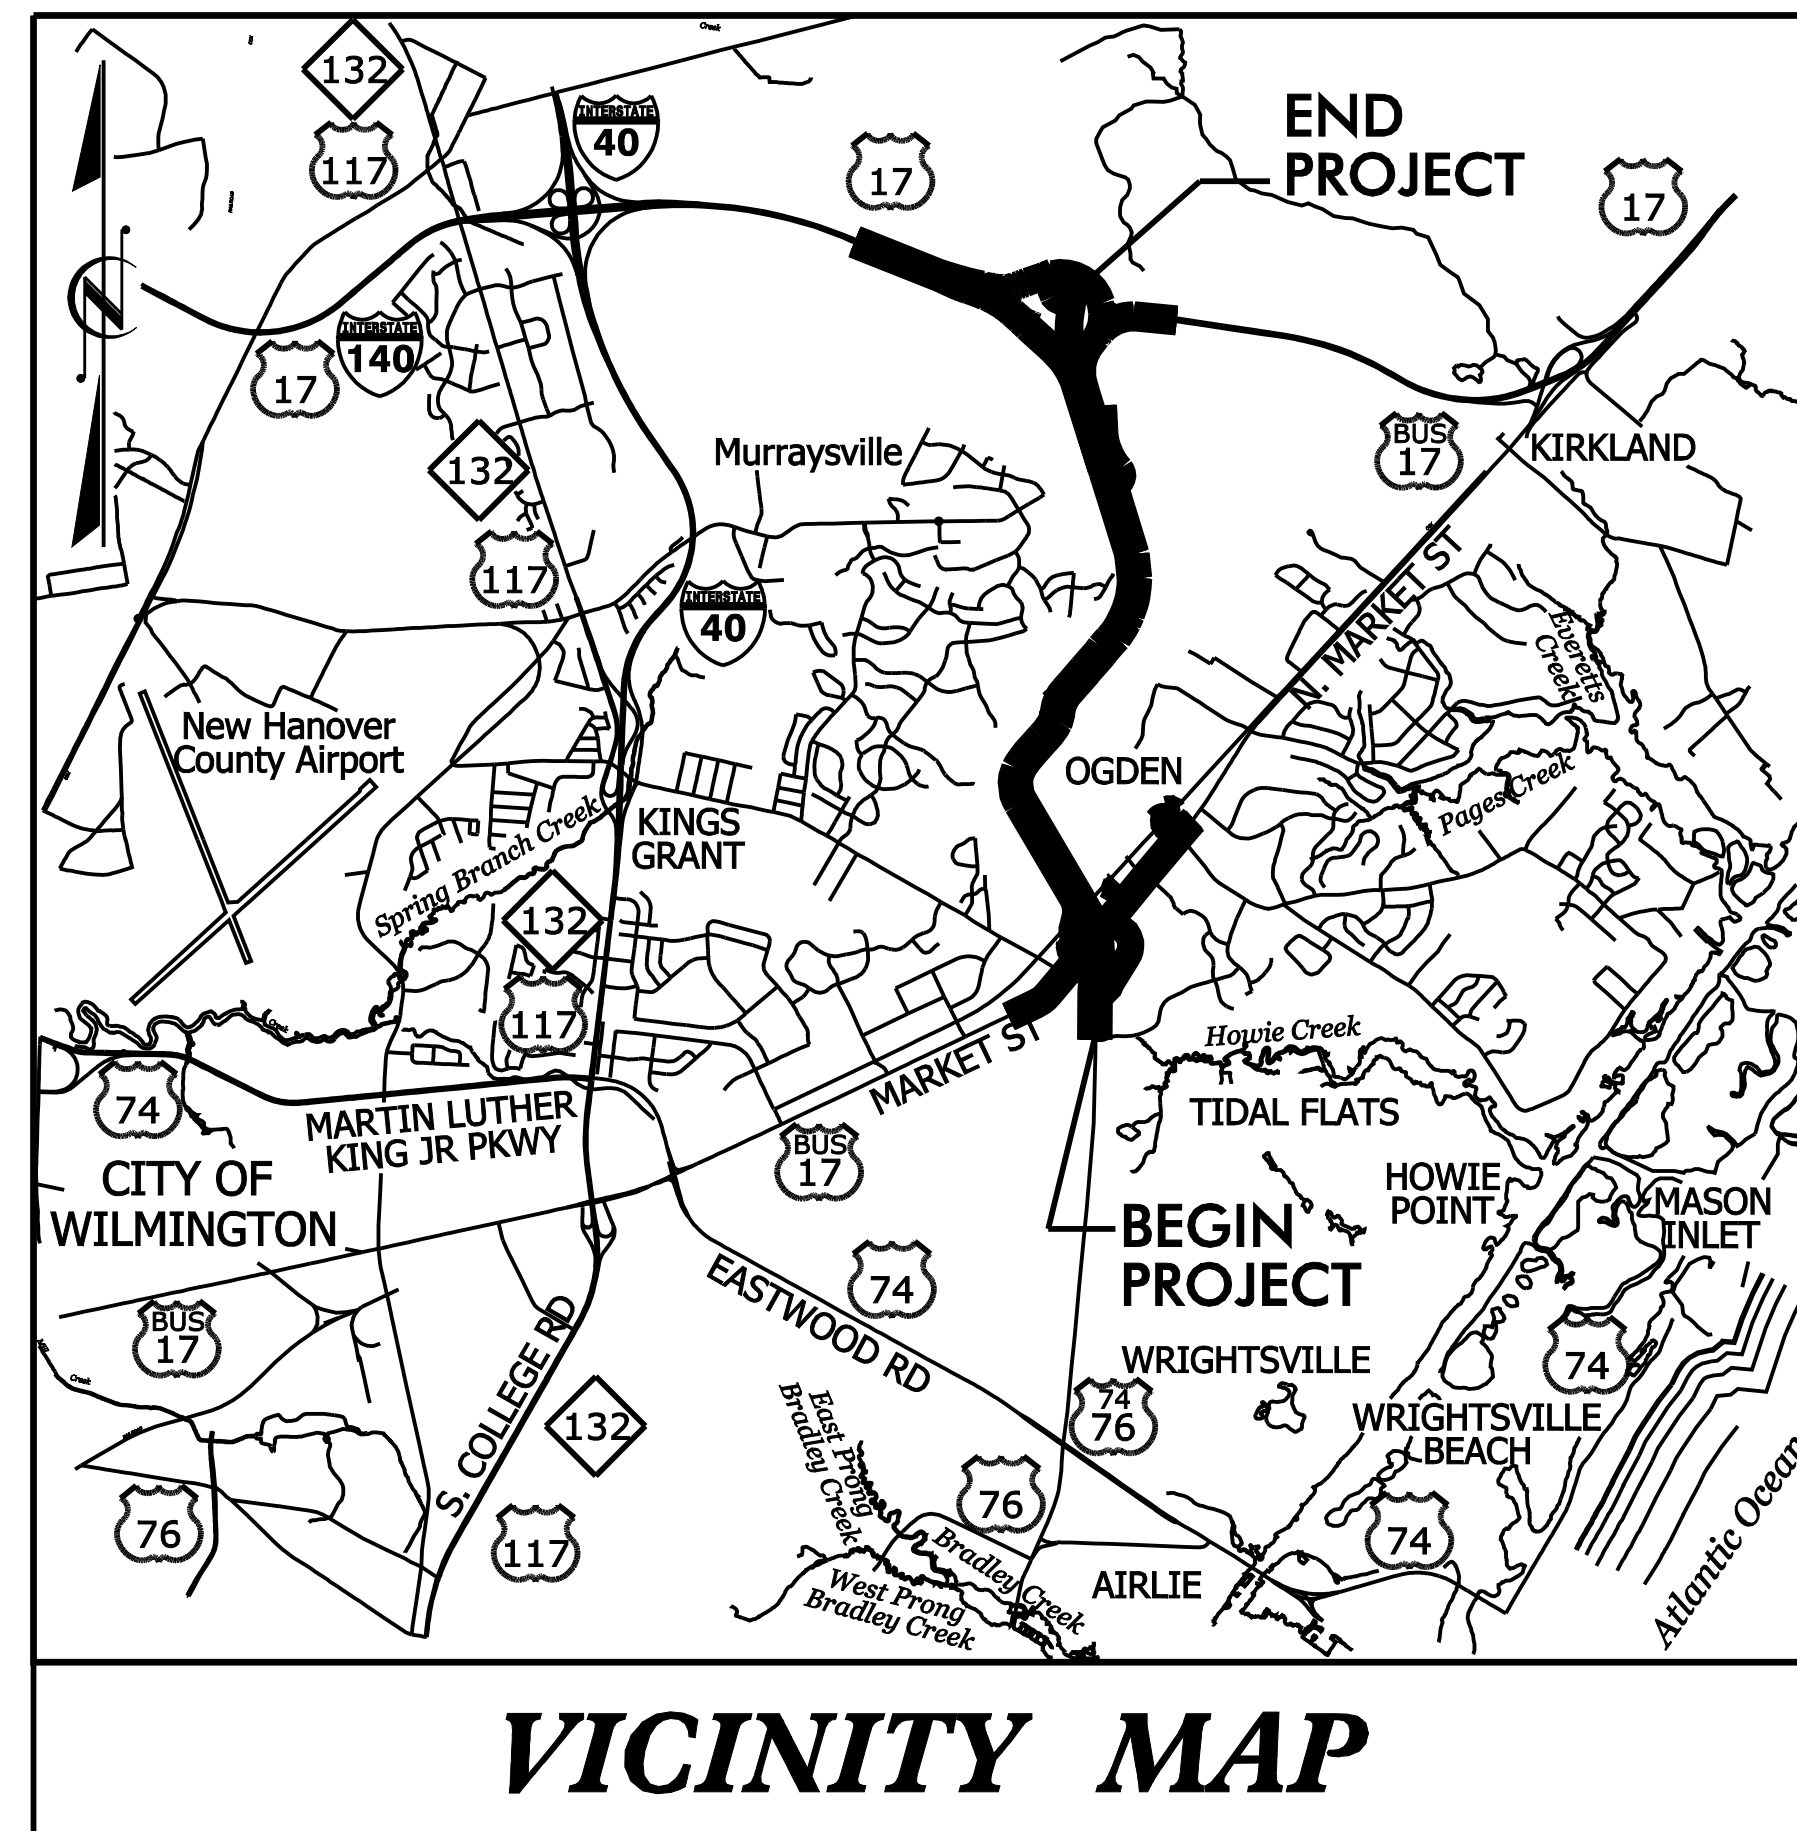


STATE OF NORTH CAROLINA
DIVISION OF HIGHWAYS

TRANSPORTATION MANAGEMENT PLAN

NEW HANOVER COUNTY

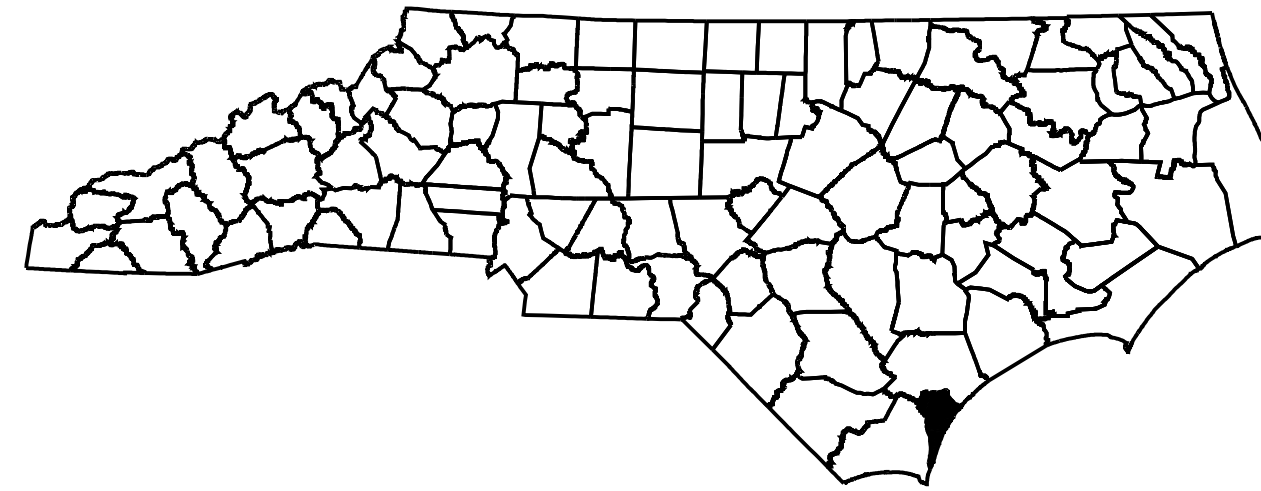

LOCATION: SR 1409 (MILITARY CUTOFF ROAD) TO US 17 IN WILMINGTON
TYPE OF WORK: GRADING, DRAINAGE, PAVING AND STRUCTURE

INDEX OF SHEETS


SHEET NO.	TITLE
TMP-1	TITLE SHEET, VICINITY MAP AND INDEX OF SHEETS
TMP-1A	LIST OF APPLICABLE ROADWAY STANDARD DRAWINGS, AND LEGEND
TMP-1B TO TMP-1C	TRANSPORTATION OPERATIONS PLAN, GENERAL NOTES
TMP-2	PORTABLE CONCRETE BARRIER TYPICAL, SIGN DESIGNS
TMP-2A TO TMP-2B	OFFSITE DETOUR ROUTES
TMP-3	PHASING NOTES
TMP-4	AREA OVERVIEW
TMP-5	TEMPORARY TRAFFIC CONTROL PHASE I-AREA 1 OVERVIEWS
TMP-6 TO TMP-9	TEMPORARY TRAFFIC CONTROL PHASE II-AREA 1 OVERVIEWS
TMP-10 TO TMP-12	TEMPORARY TRAFFIC CONTROL PHASE II-AREA 1 DETAILS
TMP-13 TO TMP-14	TEMPORARY TRAFFIC CONTROL PHASE III-AREA 1 DETAILS
TMP-15 TO TMP-28	TEMPORARY TRAFFIC CONTROL PHASE I-AREA 2 OVERVIEWS
TMP-29 TO TMP-34	TEMPORARY TRAFFIC CONTROL PHASE II-AREA 2 DETAILS

SHEET NO.
TMP-1

U-4751


TIP PROJECT:

**DOCUMENT NOT CONSIDERED FINAL
UNLESS ALL SIGNATURES COMPLETED**

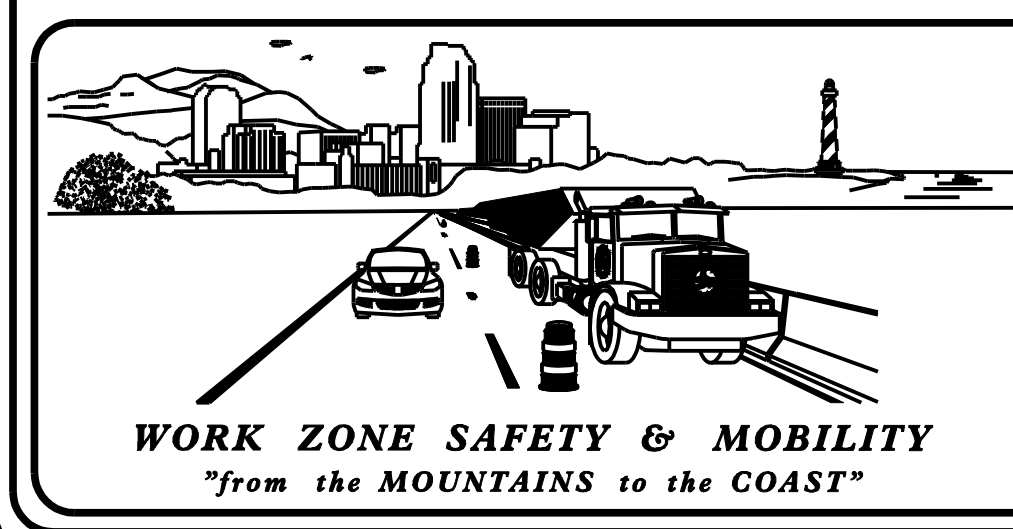

N.C.D.O.T. WORK ZONE TRAFFIC CONTROL
1561 MAIL SERVICE CENTER (MSC) RALEIGH, NC 27699-1561
750 N. GREENFIELD PARKWAY, GARNER, NC 27529 (DELIVERY)
PHONE: (919) 773-2800 FAX: (919) 771-2745

J. S. BOURNE, P.E. STATE TRAFFIC MANAGEMENT ENGINEER
J.S. KITE, P.E. TRAFFIC CONTROL PROJECT ENGINEER
MATT SPRINGER, P.E. TRAFFIC CONTROL PROJECT DESIGN ENGINEER
TRAFFIC CONTROL DESIGN ENGINEER

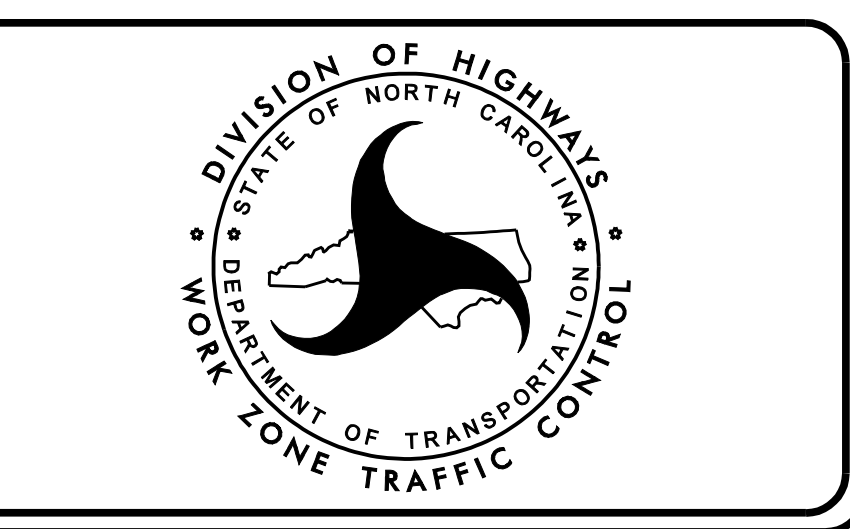

Prepared In the Office of:
PROGRESSIVE DESIGN GROUP, INC.
ENGINEERS • CONSULTANTS

APPROVED: _____
DATE: 6/26/2017

SEAL