


# TYPICAL #1: LEADING EDGE LAYOUT FOR PORTABLE CONCRETE BARRIER

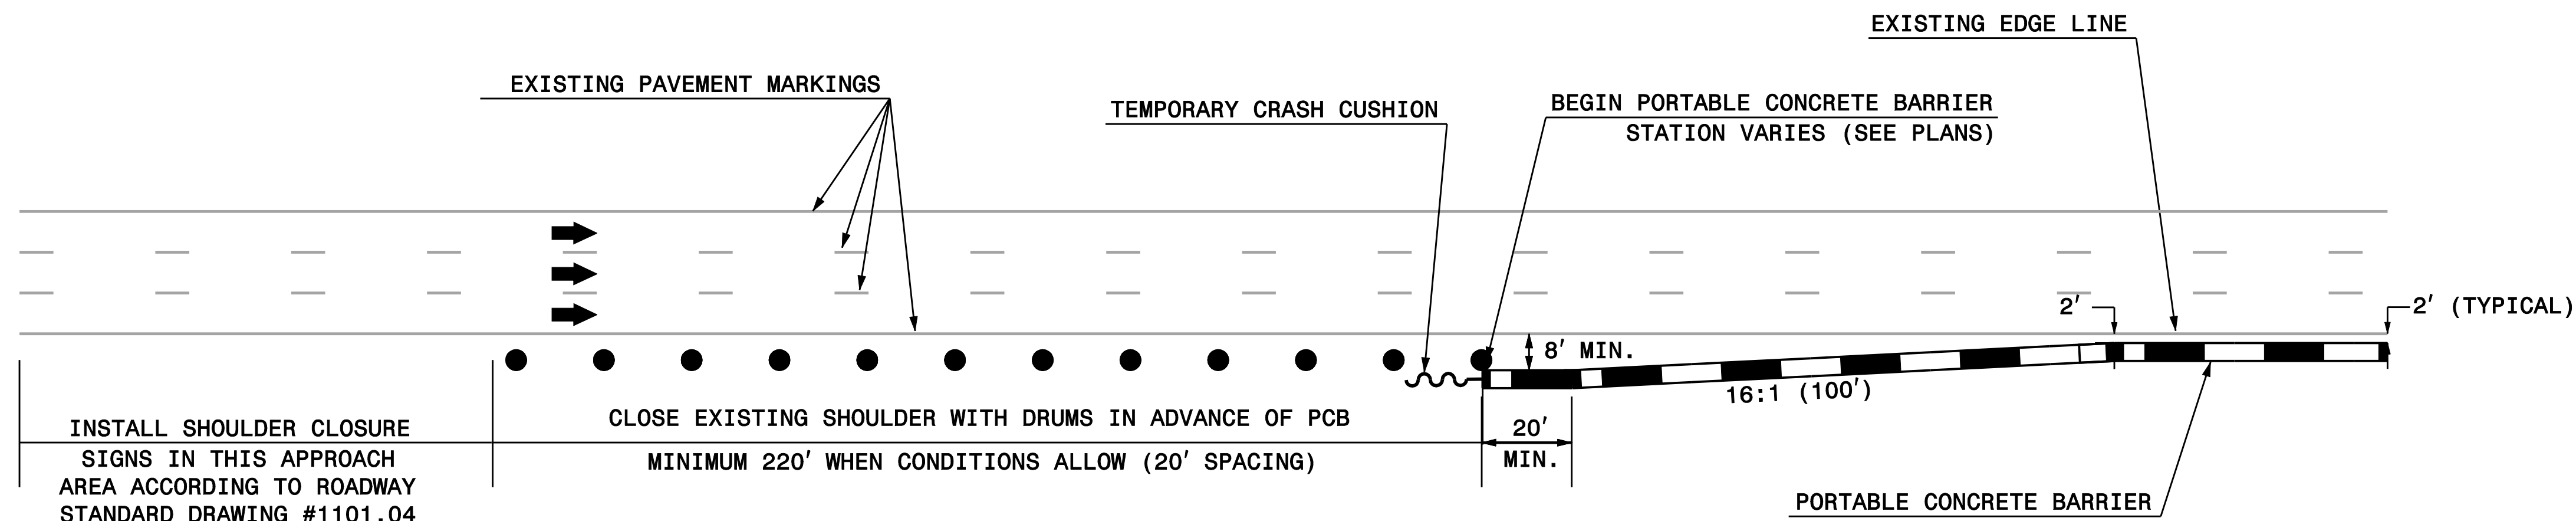

SIGN NUMBER: TYPE: A QUANTITY: 1 SIGN WIDTH: 16'-0" HEIGHT: 11'-0" TOTAL AREA: 176.0 Sq.Ft. BORDER TYPE: FLUSH RECESS: 0" WIDTH: 1.5" RADIUS: 12" NO. Z BARS: 3 LENGTH: 184.0	BACKG COLOR: Green COPY COLOR: White SYMBOL X Y WID HT M1_4 17.6 63.6 24 24 M1_1 59.1 63.6 24 24 M1_4 131.4 63.6 24 24 MAT'L: 0.125" (3.2 mm) ALUMINUM	DESIGN BY: PROJECT ID: CHECKED BY: DIV: DATE: May 19, 2017
--	--	--

Spacing Factor is 1 unless specified otherwise

Letter positions										Series/Size				
Letter spacings are to start of next letter										Text Length				
24.4	5.3	5	157.3							E 2000				
24.4	5.3	5	157.3							10.4				
138.6	5.3	5	43							E 2000				
138.6	5.3	5	43							10.4				
14.4	6.5	1.2	6.4	5.9	5.5	4.9	47.3			E 2000				
14.4	6.5	1.2	6.4	5.9	5.5	4.9	47.3			30.3				
8	6.1	6.1	6.1	2.6	6.4	5.3	5.7	4.9	40.9	E 2000				
8	6.1	6.1	6.1	2.6	6.4	5.3	5.7	4.9	40.9	43.1				
66.7	5.3	5	14.9							E 2000				
66.7	5.3	5	14.9							10.4				
128.8	6.5	1.2	6.4	5.5	5.5	4.9	33.2			E 2000				
128.8	6.5	1.2	6.4	5.5	5.5	4.9	33.2			30				
9.8	10.4	4.8	4.8	12	4.8	7.8	7.7	6	7.9	5.3	10.7	EM 2000		
9.8	10.4	4.8	4.8	12	4.8	7.8	7.7	6	7.9	5.3	10.7	71.4		
103.6	8.1	7.8	7.8	6.9	7	7.9	7.6	8.5	4.8	4.8	4.1	5.3	8	EM 2000
103.6	8.1	7.8	7.8	6.9	7	7.9	7.6	8.5	4.8	4.8	4.1	5.3	8	80.5
25.8	3	10	9.6	3.5	7.4	6	26.7							E 2000
25.8	3	10	9.6	3.5	7.4	6	26.7							39.5
124.1	3	10	9.6	3.5	7.4	6	28.8							E 2000
124.1	3	10	9.6	3.5	7.4	6	28.8							39.5
14.1	7.4	7.6	6.6	6	8	6.6	9.5	8.6	6	11.6				E 2000
14.1	7.4	7.6	6.6	6	8	6.6	9.5	8.6	6	11.6				66.3
105.7	8.1	3.3	8.3	7.8	6	8	6.6	9.5	8.6	6	14.1			E 2000
105.7	8.1	3.3	8.3	7.8	6	8	6.6	9.5	8.6	6	14.1			72.2

SIGN NUMBER: TYPE: A QUANTITY: 1 SIGN WIDTH: 16'-0" HEIGHT: 10'-6" TOTAL AREA: 168.0 Sq.Ft. BORDER TYPE: FLUSH RECESS: 0" WIDTH: 1.5" RADIUS: 12" NO. Z BARS: 3 LENGTH: 184.0	BACKG COLOR: Green COPY COLOR: White SYMBOL X Y WID HT M1_4 17.5 58.8 24 24 M1_1 59.1 58.8 24 24 M1_4 131.4 58.8 24 24 MAT'L: 0.125" (3.2 mm) ALUMINUM	DESIGN BY: PROJECT ID: CHECKED BY: DIV: DATE: May 19, 2017
--	--	--

Spacing Factor is 1 unless specified otherwise

Letter positions										Series/Size				
Letter spacings are to start of next letter										Text Length				
24.4	5.3	5	157.3							E 2000				
24.4	5.3	5	157.3							10.4				
138.6	5.3	5	43							E 2000				
138.6	5.3	5	43							10.4				
14.4	6.5	1.2	6.4	5.9	5.5	4.9	47.3			E 2000				
14.4	6.5	1.2	6.4	5.9	5.5	4.9	47.3			30.3				
8	6.1	6.1	6.1	2.6	6.4	5.3	5.7	4.9	40.9	E 2000				
8	6.1	6.1	6.1	2.6	6.4	5.3	5.7	4.9	40.9	43.1				
66.7	5.3	5	14.9							E 2000				
66.7	5.3	5	14.9							10.4				
128.8	6.5	1.2	6.4	5.5	5.5	4.9	33.2			E 2000				
128.8	6.5	1.2	6.4	5.5	5.5	4.9	33.2			30				
9.8	10.4	4.8	4.8	12	4.8	7.8	7.7	6	7.9	5.3	10.7	EM 2000		
9.8	10.4	4.8	4.8	12	4.8	7.8	7.7	6	7.9	5.3	10.7	71.4		
103.6	8.1	7.8	7.8	6.9	7	7.9	7.6	8.5	4.8	4.8	4.1	5.3	8	EM 2000
103.6	8.1	7.8	7.8	6.9	7	7.9	7.6	8.5	4.8	4.8	4.1	5.3	8	80.5
19.8	7.8	8.3	8.3	6.7	8	6.6	6	20.8						E 2000
19.8	7.8	8.3	8.3	6.7	8	6.6	6	20.8						51.8
117.9	7.8	8.3	8.3	6.7	8	6.6	6	22.3						E 2000
117.9	7.8	8.3	8.3	6.7	8	6.6	6	22.3						51.8
14.1	7.4	7.6	6.6	6	8	6.6	9.5	8.6	6	11.6				E 2000
14.1	7.4	7.6	6.6	6	8	6.6	9.5	8.6	6	11.6				66.3
105.7	8.1	3.3	8.3	7.8	6	8	6.6	9.5	8.6	6	14.1			E 2000
105.7	8.1	3.3	8.3	7.8	6	8	6.6	9.5	8.6	6	14.1			72.2

DOCUMENT NOT CONSIDERED FINAL UNLESS ALL SIGNATURES COMPLETED

PLAN PREPARED IN THE OFFICE OF:  
**PROGRESSIVE DESIGN GROUP, INC.**  
ENGINEERS • CONSULTANTS

APPROVED: *[Signature]* DATE: 6/26/2017  
SEAL  
NORTH CAROLINA PROFESSIONAL ENGINEER  
TIM ARE  
025465

DIVISION OF HIGHWAYS  
STATE OF NORTH CAROLINA  
DEPARTMENT OF TRANSPORTATION  
WORK ZONE TRAFFIC CONTROL

TRANSPORTATION MANAGEMENT PLAN  
PCB TYPICALS & SIGN DESIGNS