
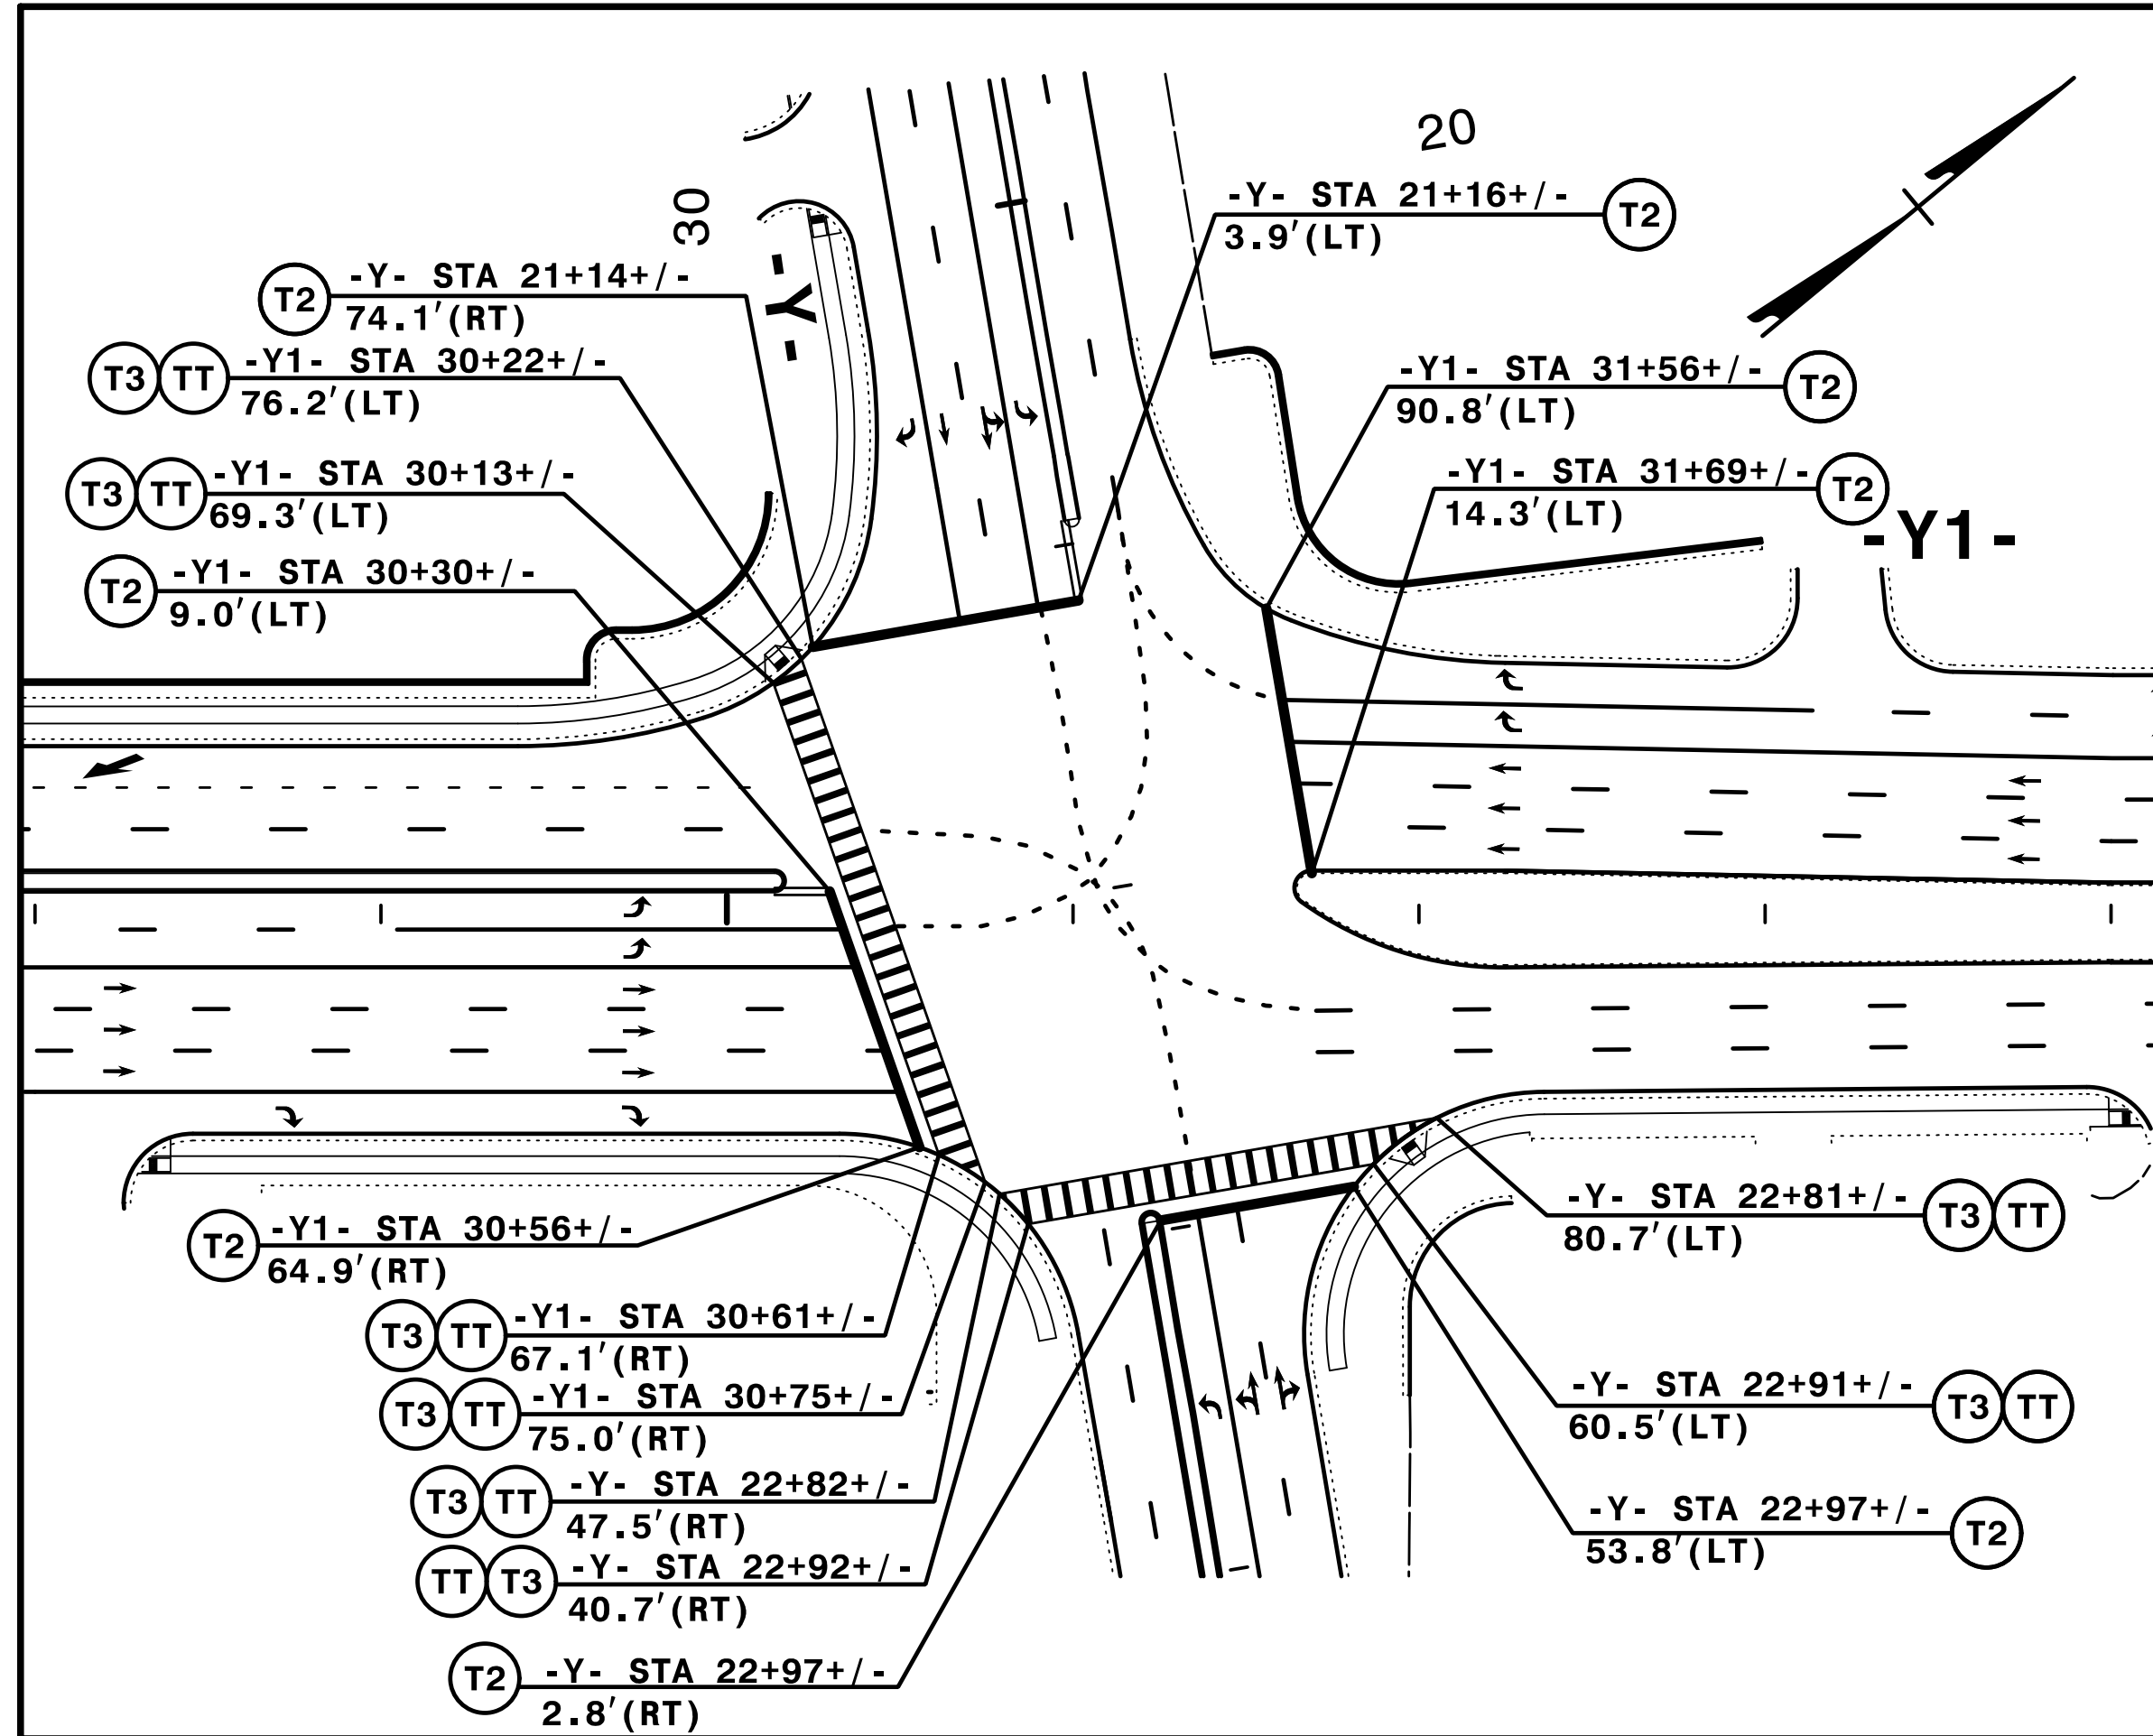



TIP NO. U-4751	SHEET NO. PMP-39
APPROVED: <i>Andrew D. Klinkosiek</i> E3078FB4586E44B	
DATE: 7/5/2017	
	
DOCUMENT NOT CONSIDERED FINAL UNLESS ALL SIGNATURES COMPLETED	



**-Y1- (US 17 BUS) / -Y- (SR 2048)**

SEE SHEET PMP-2 FOR CROSSWALK DETAILS

SEE SHEET PMP-21 FOR ADDITIONAL STATIONING

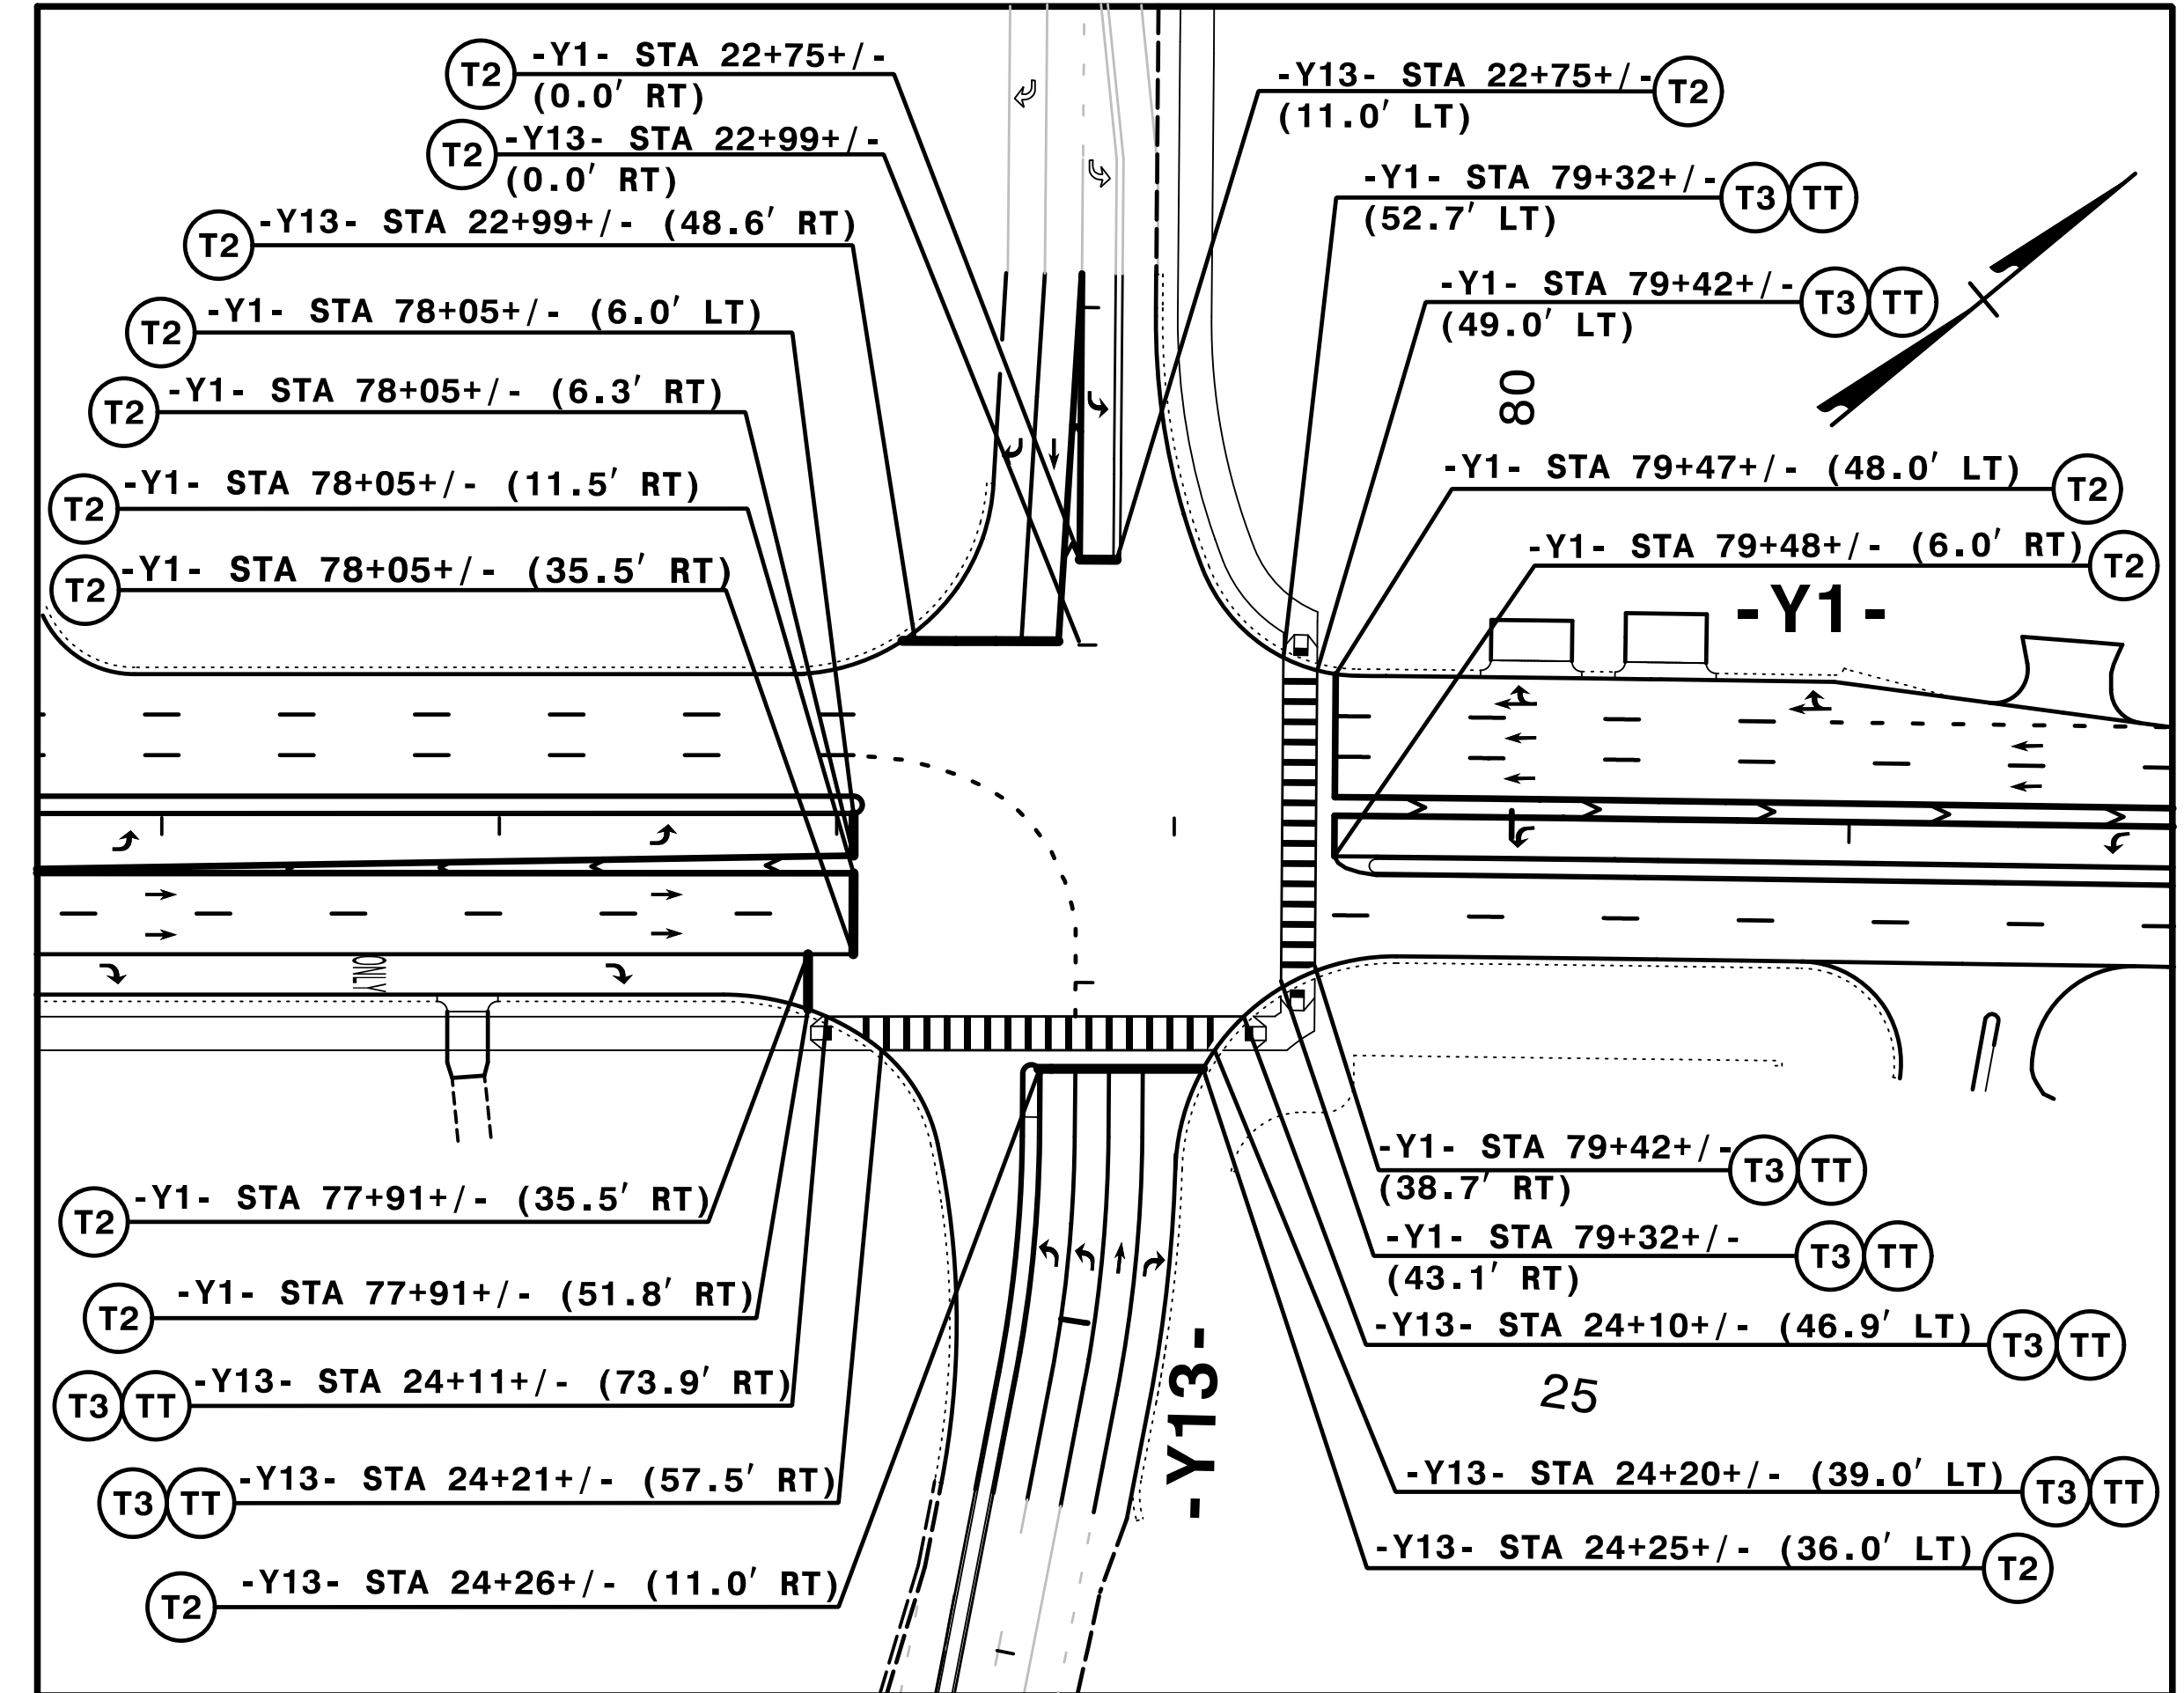

**-Y1- (US 17) / -Y13- (LENDIRE RD)**

SEE SHEET PMP-2 FOR CROSSWALK DETAILS

SEE SHEET PMP-25 FOR ADDITIONAL STATIONING

7/5/2017  
PMP-U4751\_PMP\_39.dgn  
HNTB

**HNTB**  
 HNTB NORTH CAROLINA, P.C.  
 343 E. Six Forks Road, Suite 200  
 Raleigh, North Carolina 27609  
 NC License No: C-1554  
 (919) 546-8997

**PAVEMENT MARKING DETAIL  
STOP BAR AND CROSSWALK  
LOCATIONS**