
DocuSign Envelope ID: 346B7D90-C69B-4F10-A9AE-54E424910E2B

PROJECT REFERENCE NO. SHEET NO. SCP-47 U-4751

SPLICE ENCLOSURE NO.

MILITARY CUTOFF RD

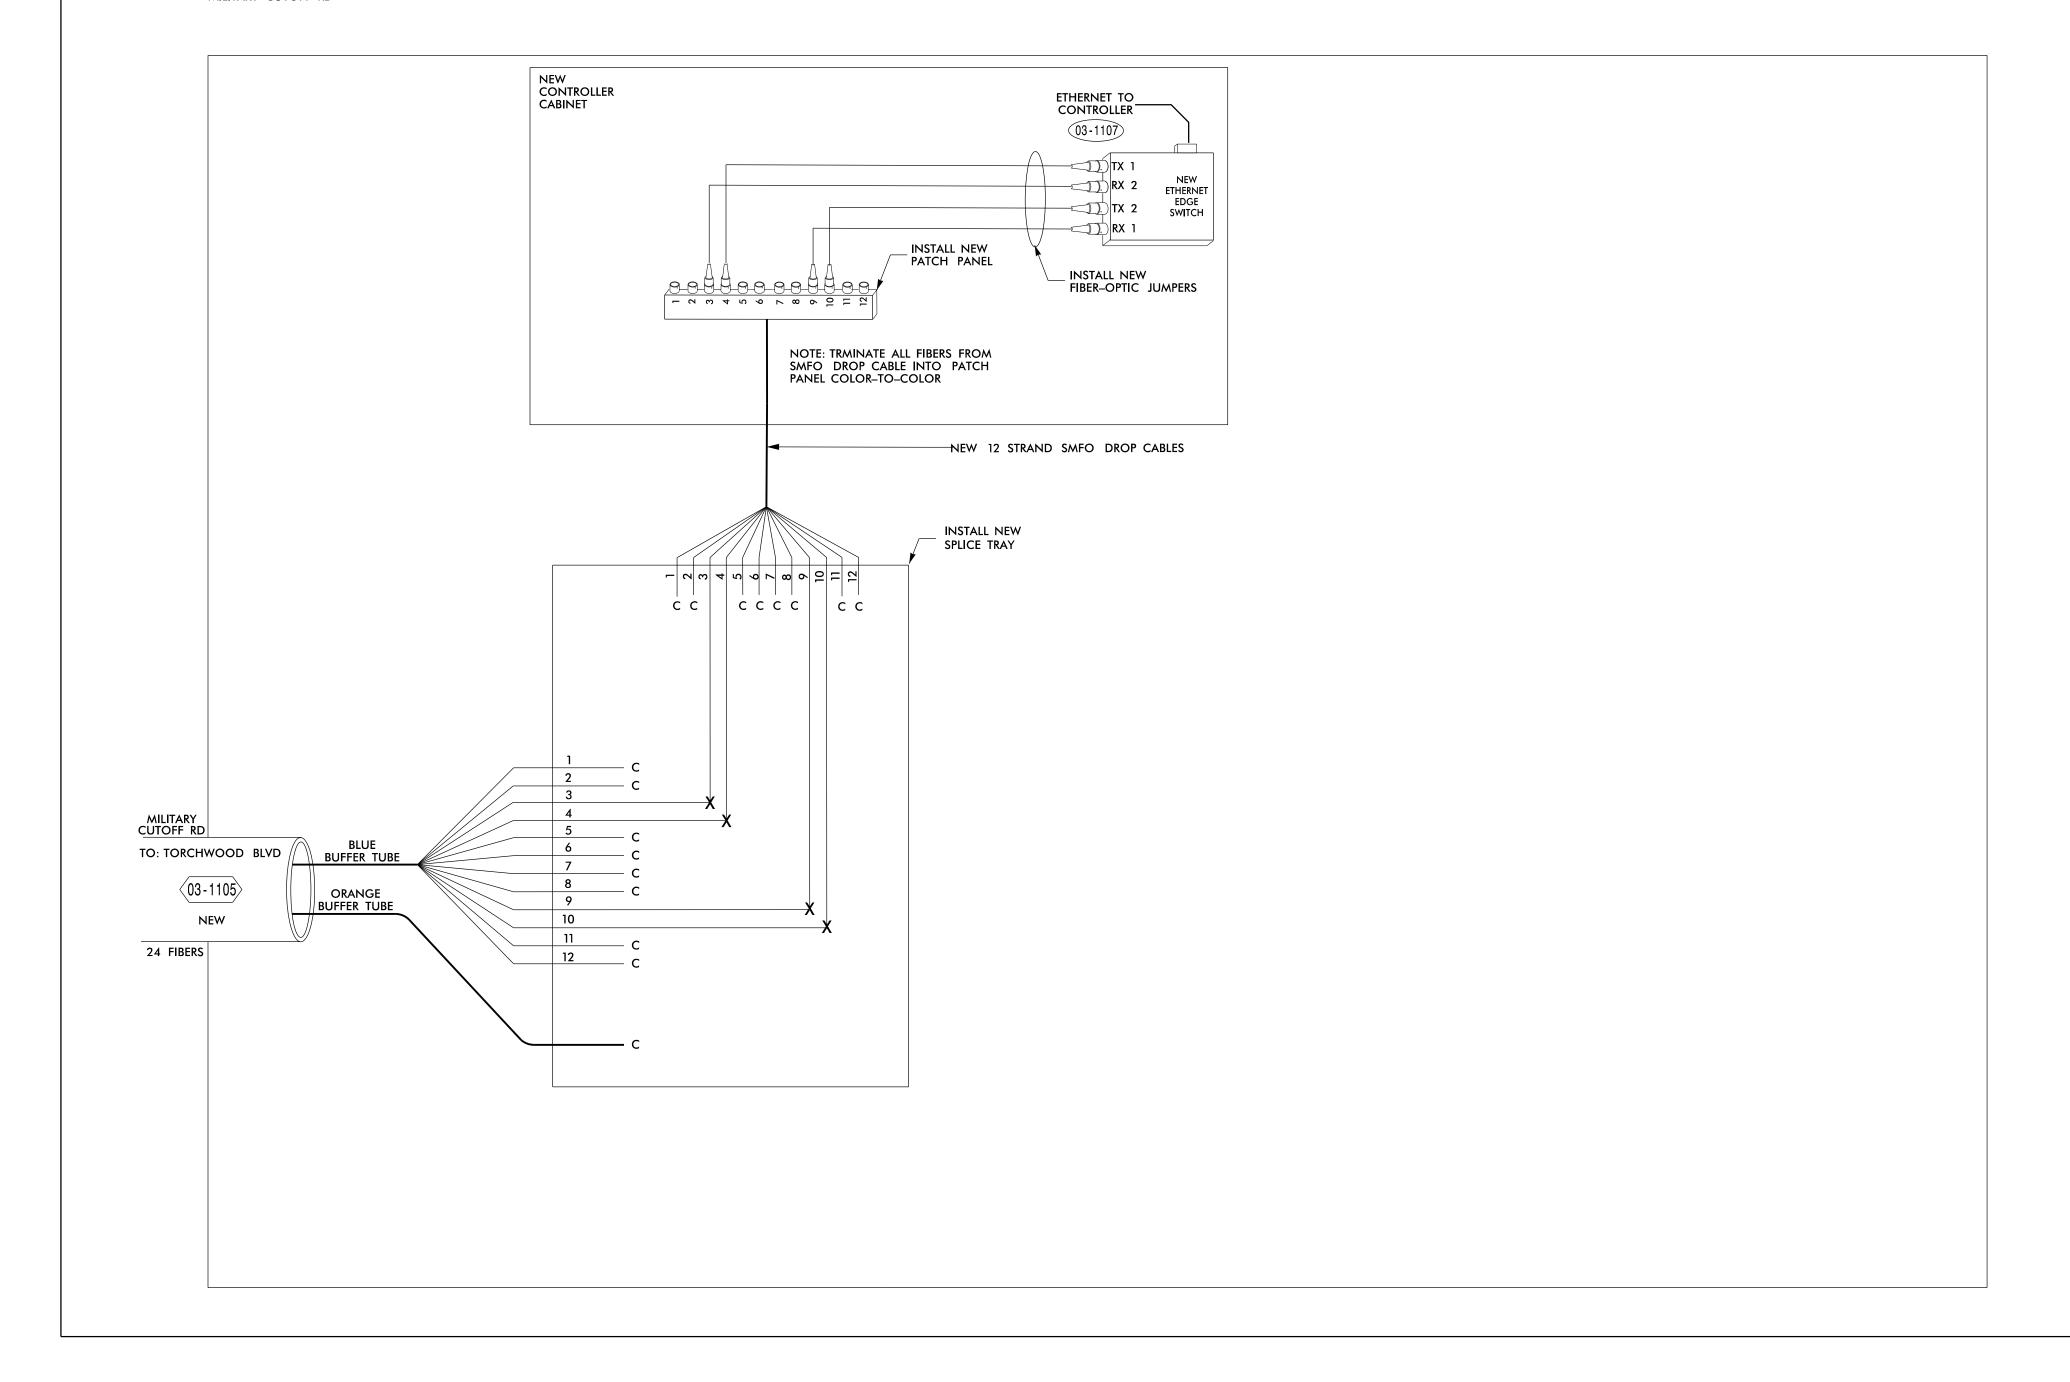

TMP FINAL

LEGEND

E = EXIST. FUSION SPLICE INDIVIDUAL FIBER TO REMAIN X = FUSION SPLICE INDIVIDUAL FIBER

TUBE COLOR TO COLOR

C = CAP AND SEALEXPRESS = EXPRESS ENTIRE BUFFER TUBE /FIBERS THROUGH WITHOUT CUTTING BUFFER SPLICE = SPLICE ALL FIBERS IN BUFFER

NOTES

1. UNUSED FIBERS LEFT COILED AND STORED IN SPLICE TRAY.

2. UNUSED BUFFER TUBES LEFT COILED AND STORED IN SPLICE ENCLOSURE.

3. EDGE SWITCH CONFIGURATIONS ARE GENERIC. CONTRACTOR IS RESPONSIBLE FOR DETERMINING/ENSURING THE PROPER TERMINATIONS.

4. TWO (2) WEEKS PRIOR TO BEGINNING WORK ON THE SIGNAL SYSTEM, CONTACT THE CITY OF WILMINGTON SENIOR SIGNAL SYSTEM OPERATOR, DENYS VIELKANOWITZ, AT 910–3414676 TO ARRANGE FOR THE CITY OF WILMINGTON TO PROGRAM THE NEW FIELD ETHERNET SWITCHES WITH THE NECESSARY NETWORK CONFIGURATION DATA, INCLUDING BUT NO LIMITED TO: THE PROJECT IP ADDRESS, DEFAULT GATEWAY, SUBNET MASK AND VLAN ID INFORMATION. NOTIFY THE SENIOR SIGNAL SYSTEM OPERATOR AFTER ALL WORK IS PERFORMED TO EXCHAIN SYSTEM IS DACK LIB AND CIRCUITS ARE FUNCTIONING PROPERLY. WORK IS NOT COMPLETE UNTIL THE SIGNAL SYSTEM IS BACK UP AND

5. CONTRACTOR TO RECORD EXISTING SPLICE ARRANGEMENT FOR COMPARISON TO THE SUPPLIED SPLICE DETAILS. IF DISCREPANCIES EXIST, CONTACT THE ENGINEER TO DETERMINE HOW TO PROCEED WITH RESPLICING. PROVIDE 6. INCLUDE ON THE COVER OF EACH SPLICE TRAY THE FOLLOWING INFORMATION (SEE STANDARD SPECIFICATIONS ARTICLE 1731–3(A)):

c. COMPANY NAME

PRIOR TO INSTALLING THE COVER ON THE SPLICE TRAY, TAKE A DIGITAL PHOTOGRAPH SHOWING THE SPLICE TRAY AND INFORMATION SHOWN ABOVE (ITEMS A–D) AND SUBMIT PHOTOGRAPH ALONG WITH OTDR TEST RESULTS.

TKINS 5600 SEVENTY-SEVEN CENTER DRIVE, SUITE 340 CHARLOTTE, NORTH CAROLINA 28217 704-522-7275 NCBEES #F-0326

N.T.S.

DOCUMENT NOT CONSIDERED FINAL UNLESS ALL SIGNATURES COMPLETED SR 1409 (Military Cutoff Road)

Fiber Optic Splicing Details Division 3 New Hanover County Wilmington

May 2017 REVIEWED BY: H A Badgett PLAN DATE: 750 Greenfield Parkway, Garner, NC 27529 PREPARED BY: G B SPELL REVIEWED BY: B J Slocum REVISIONS

INIT. DATE Henry Alfred Badyett III 6/6/2017
602F42ESTECTION DATE CADD Filename: SCP 47.dgn

019962

COLOR CODE

TIA/EIA 598-B

(2) ORANGE (8) BLACK

(7) RED

(9) YELLOW

(10) VIOLET

(11) ROSE

(12) AQUA

(1) BLUE

(3) GREEN

(5) SLATE

(6) WHITE

(4) BROWN

AS-BUILT PLANS TO THE ENGINEER IF FINAL SPLICE ARRANGED DIFFERS FROM THE SUPPLIED SPLICE DETAILS.

a. SPLICE LOCATION

d. NAME OF INDIVIDUAL PERFORMING THE SPLICE