


8/23/99



| | |
|---------------------|-----------|
| PROJ. REFERENCE NO. | SHEET NO. |
| U-4751 | X-28 |

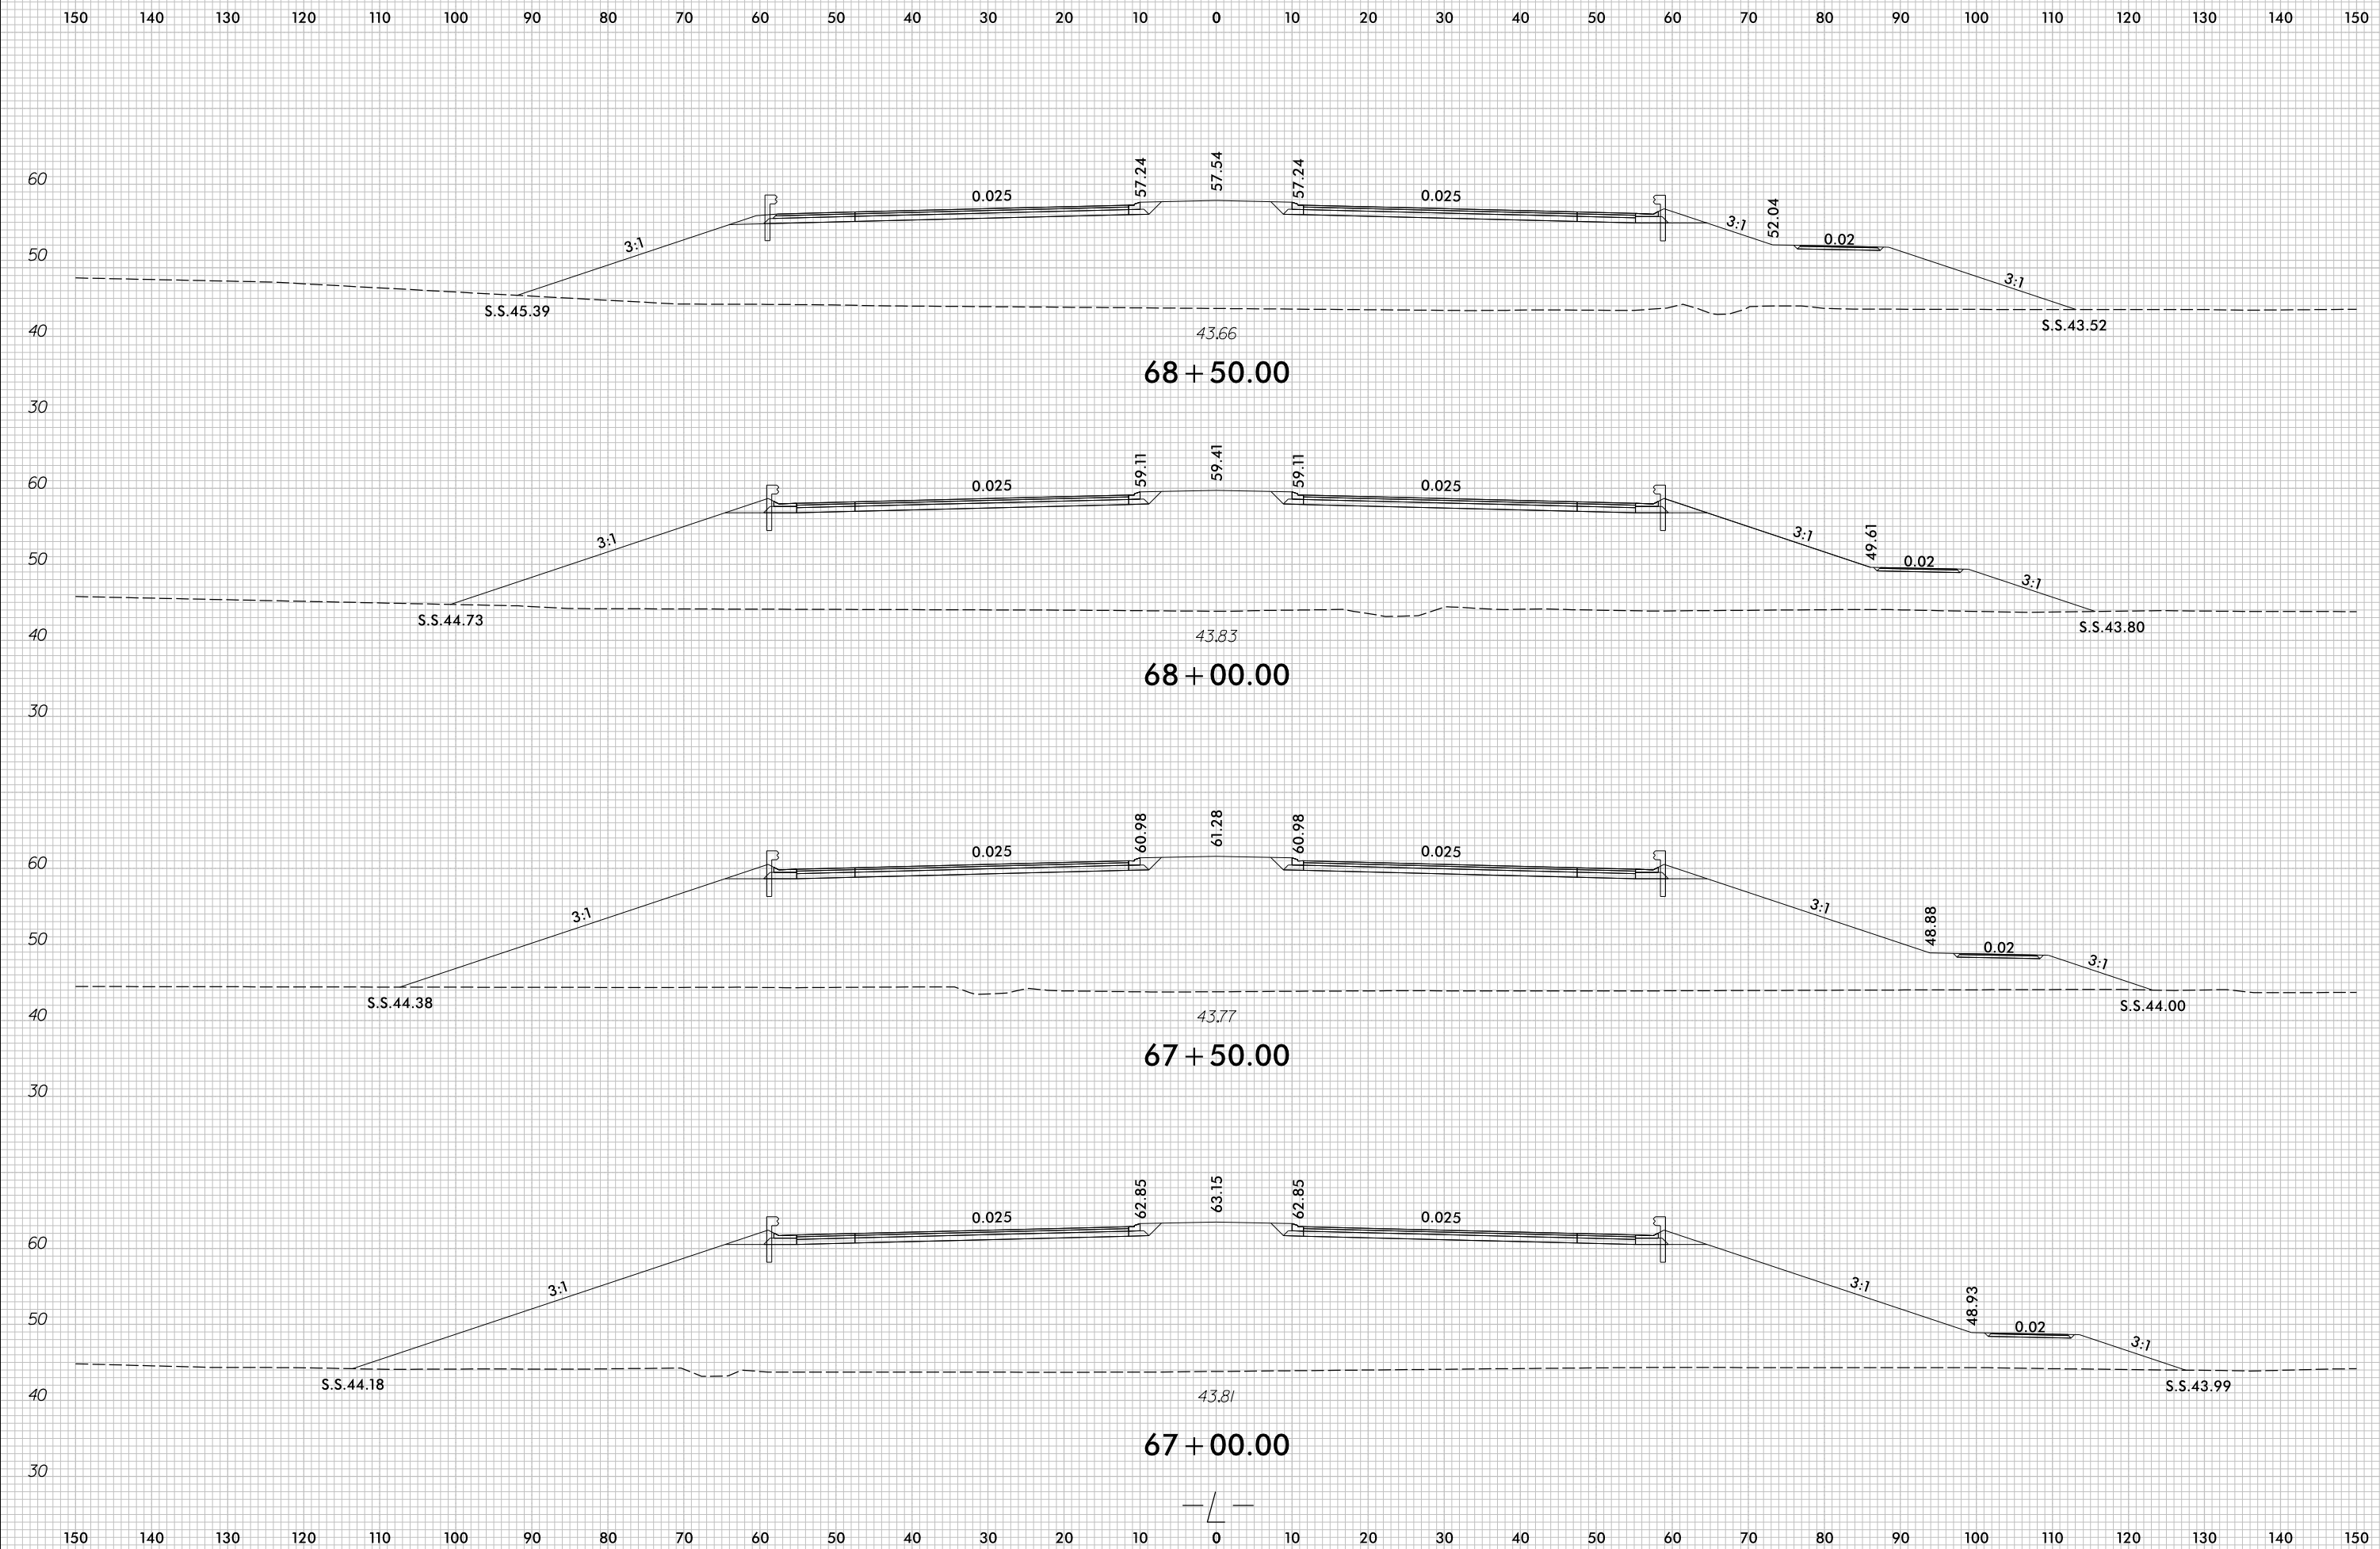

7/5/2017
r:\Roadway\XSC\U4751_Rou_XPL_L1.dgn
cproves