


8/23/99



PROJ. REFERENCE NO.
U-4751

SHEET NO.
X-37

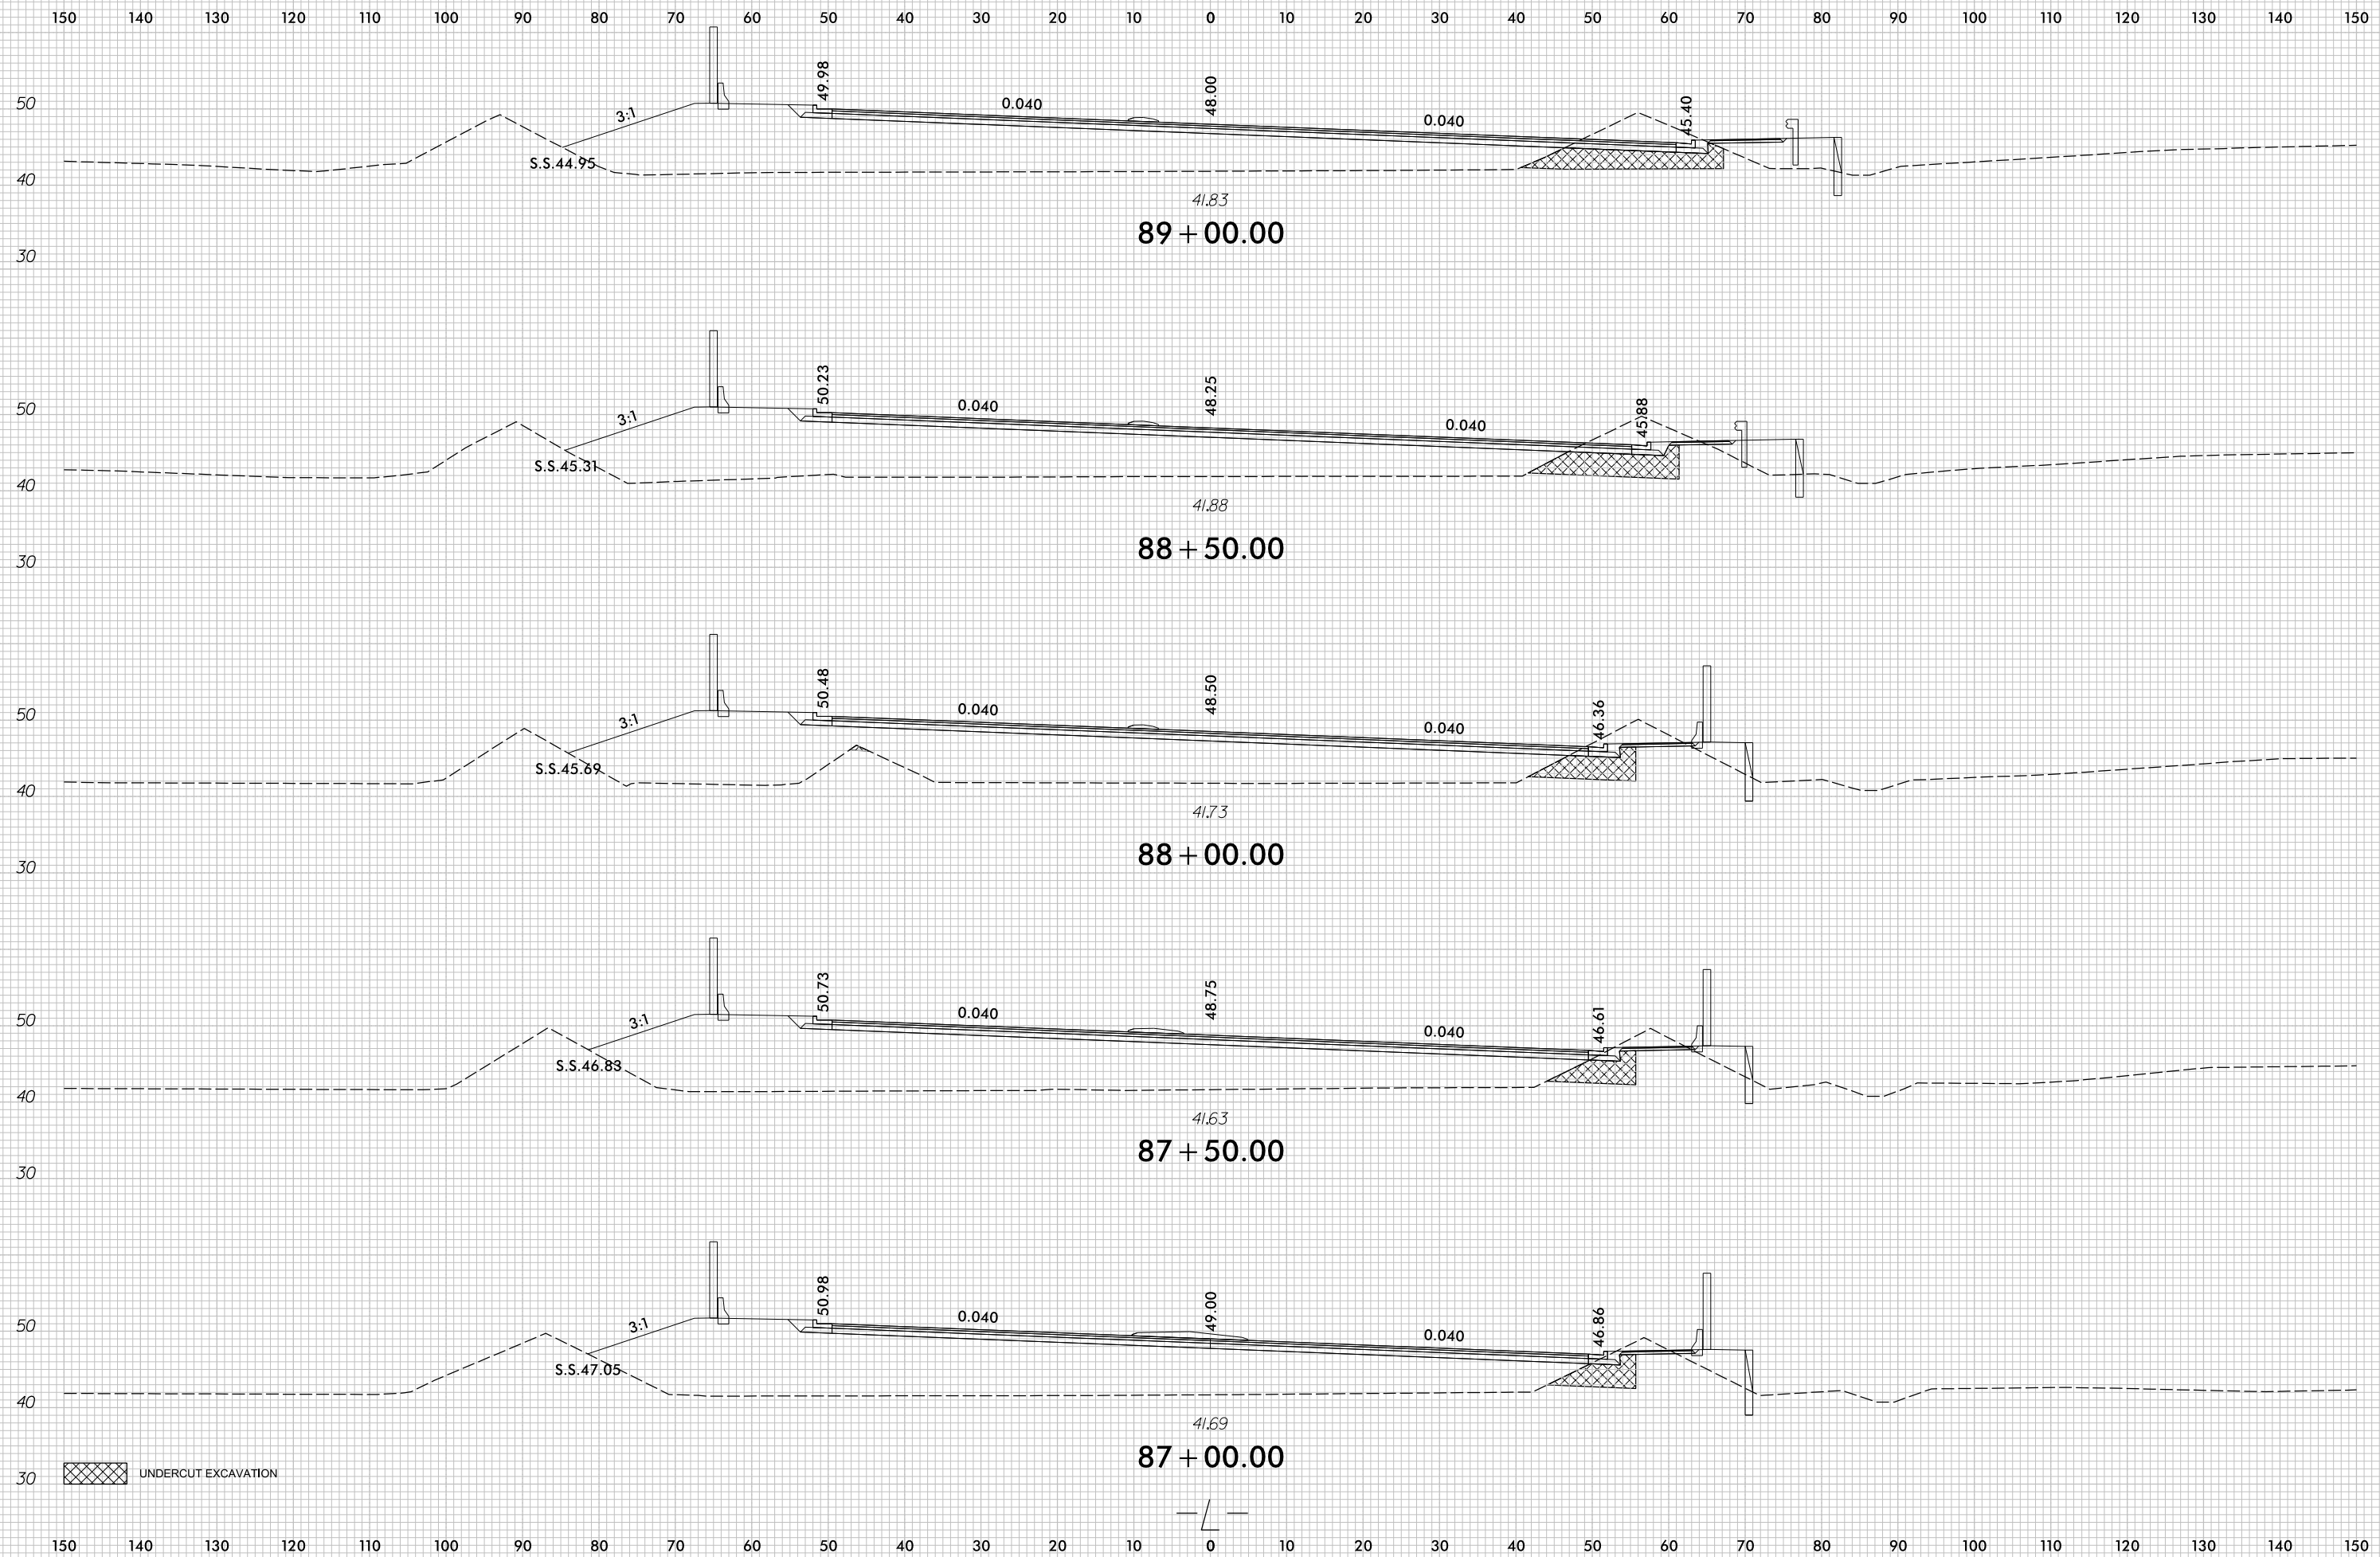

UNDERCUT EXCAVATION

7/5/2017
r:\Roadway\XSC\U4751_Rdy_XPL_L1.dgn
cpraves