


8/23/99



PROJ. REFERENCE NO.	SHEET NO.
U-4751	X-112

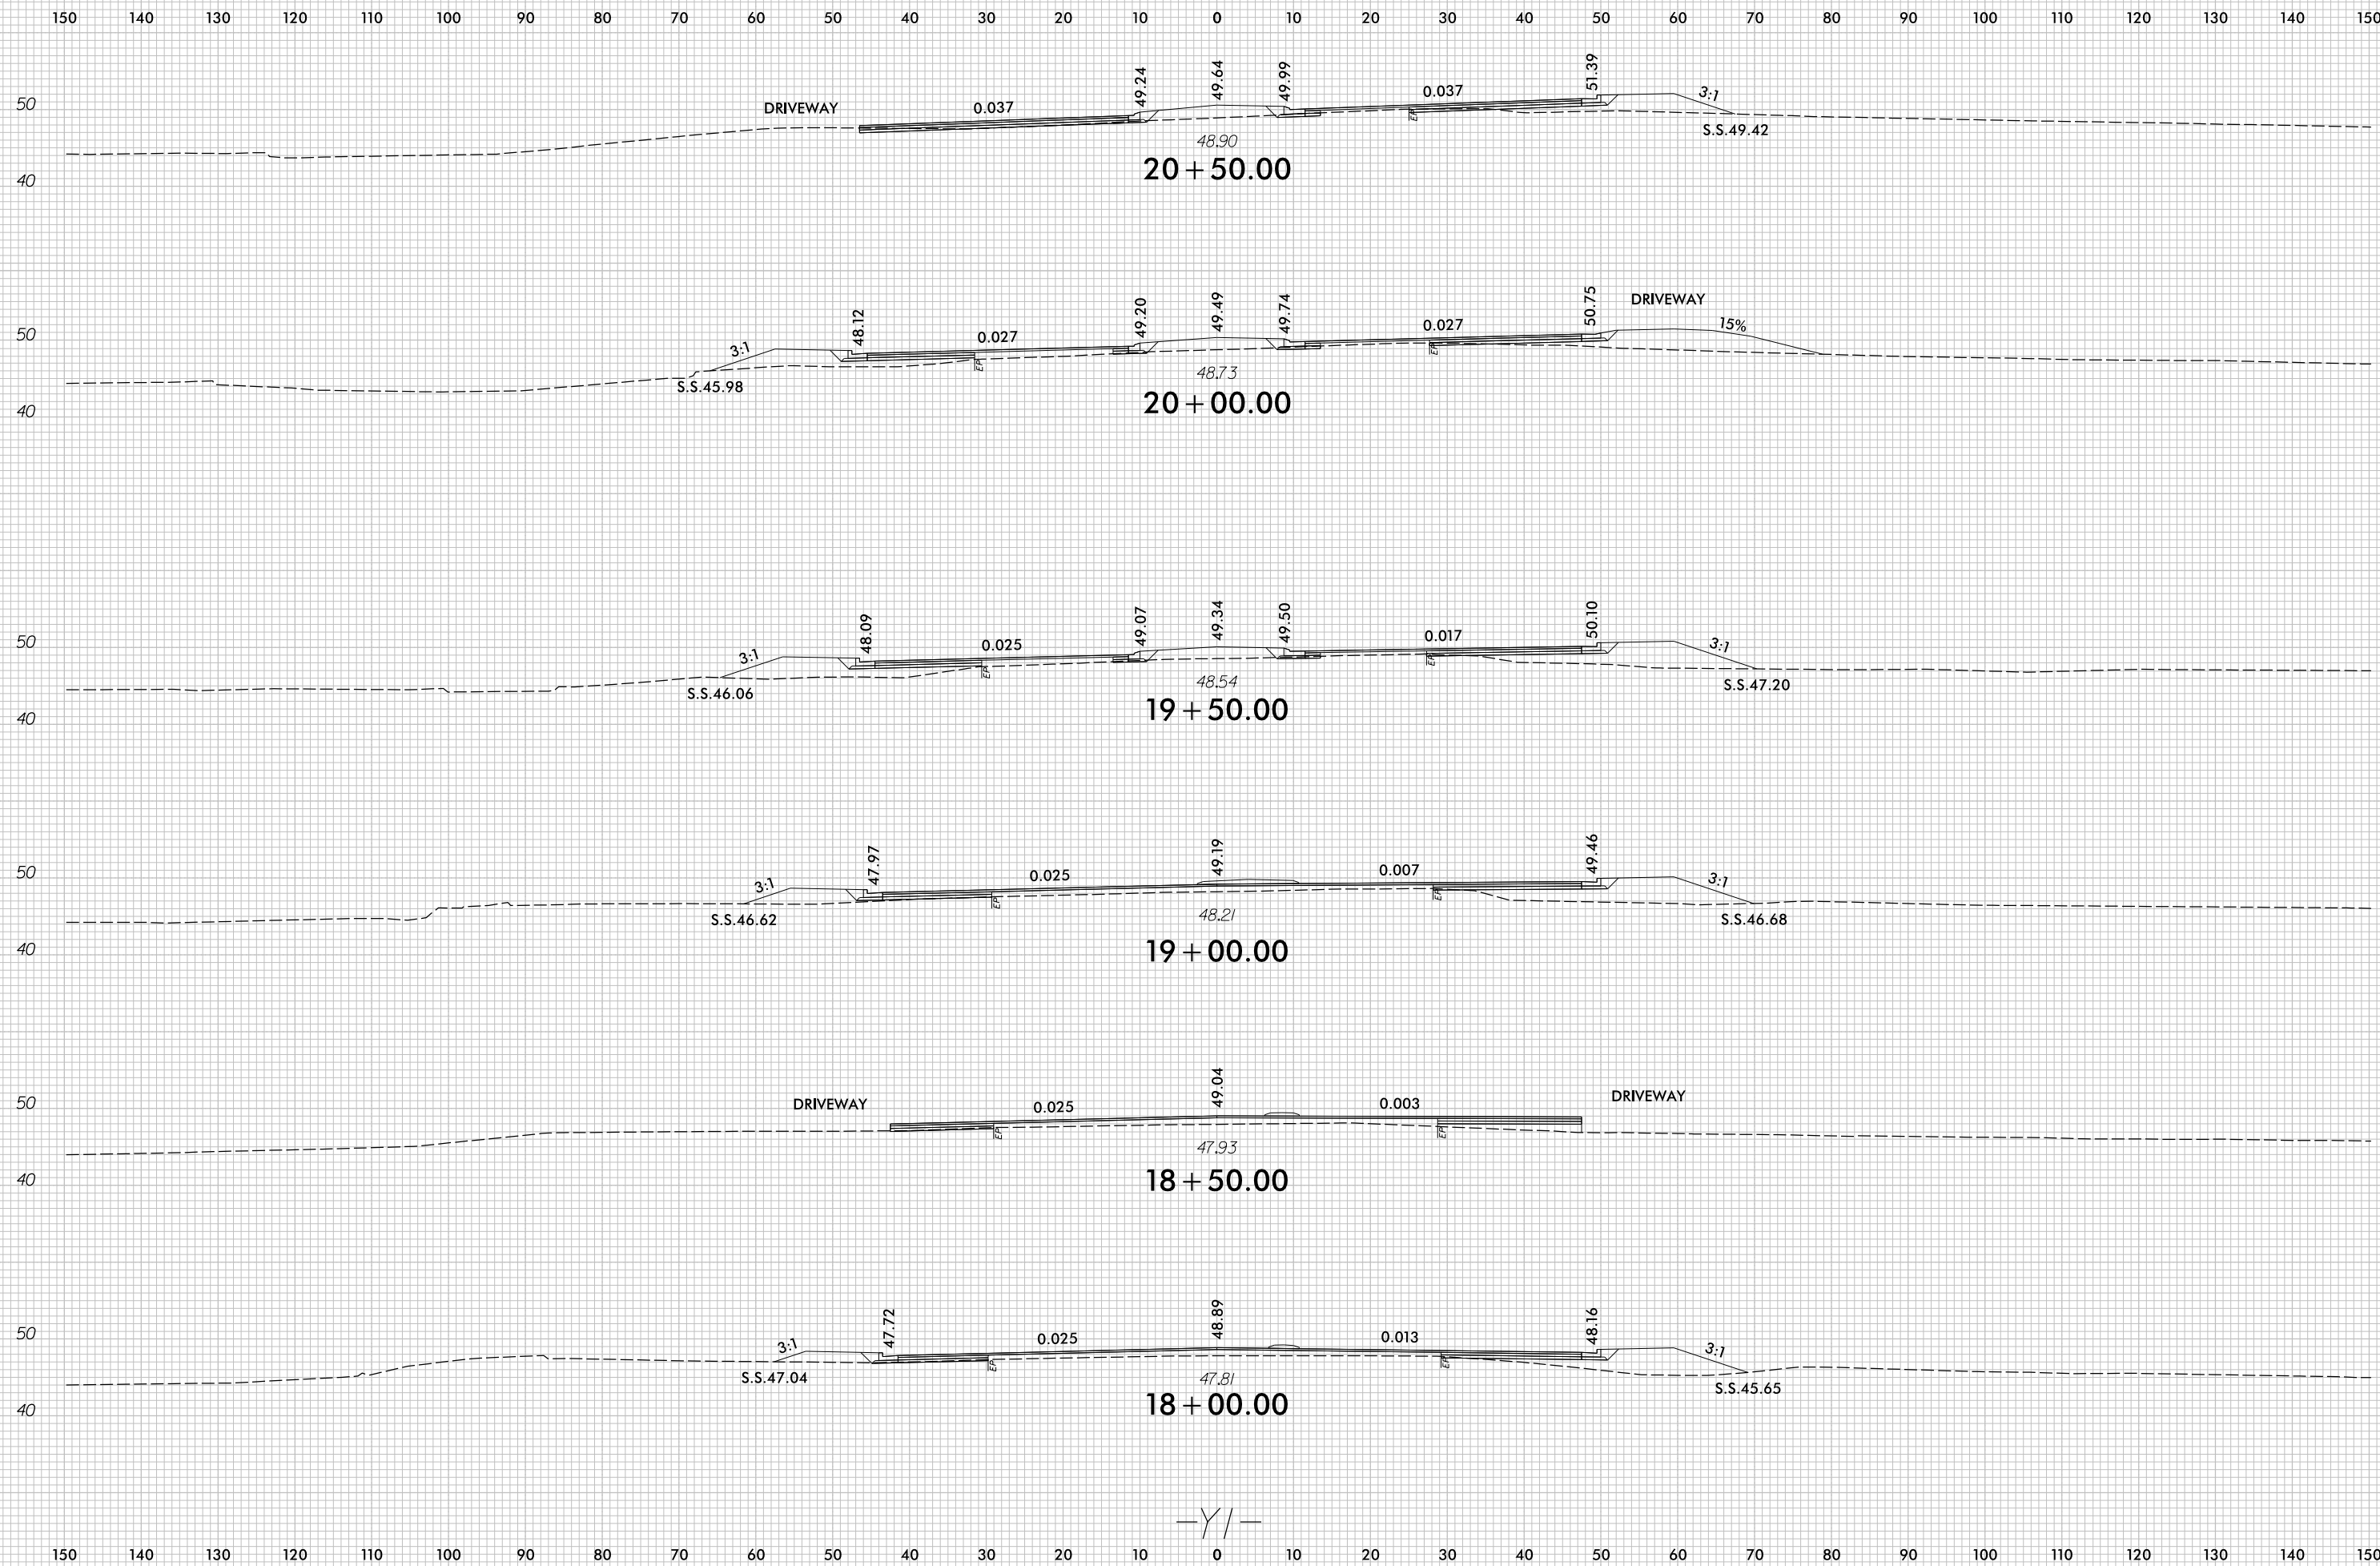

7/5/2017  
r:\Roadway\XSC\U4751\_Rdu\_xPL\_Y1.dgn  
c:\proves