


8/23/99




PROJ. REFERENCE NO.	SHEET NO.
U-4751	X-129


150 140 130 120 110 100 90 80 70 60 50 40 30 20 10 0 10 20 30 40 50 60 70 80 90 100 110 120 130 140 150

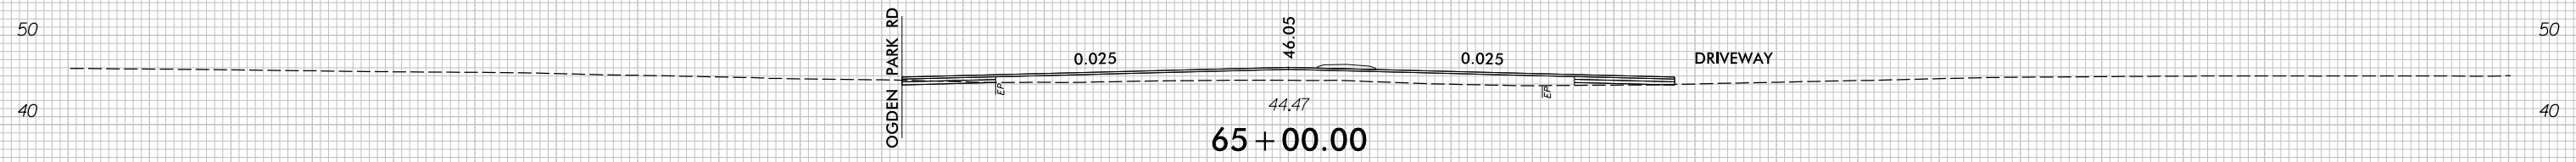


65 + 00.00

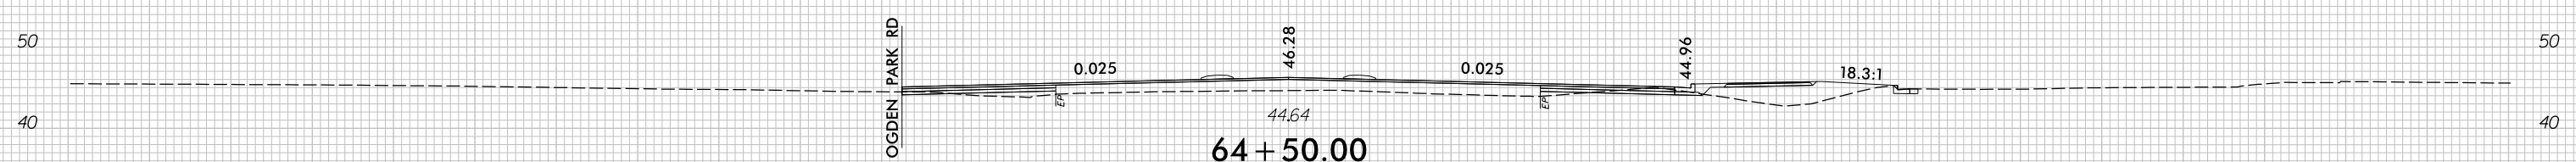


64 + 50.00

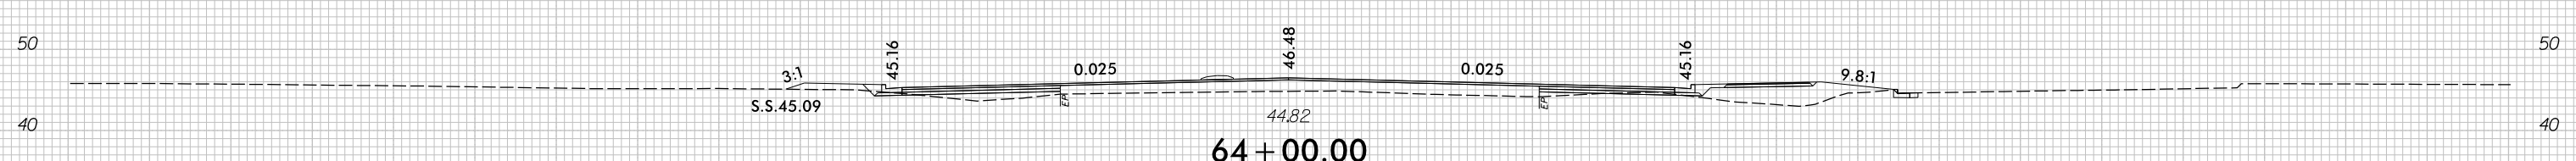

64 + 00.00

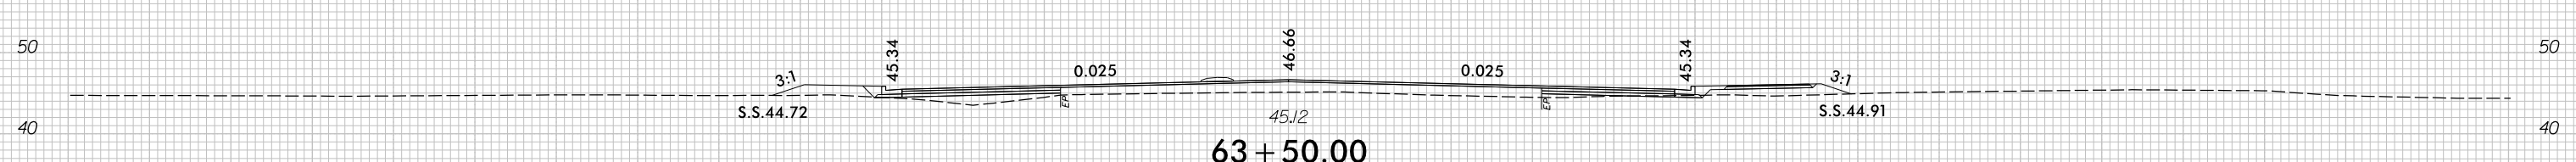

63 + 50.00

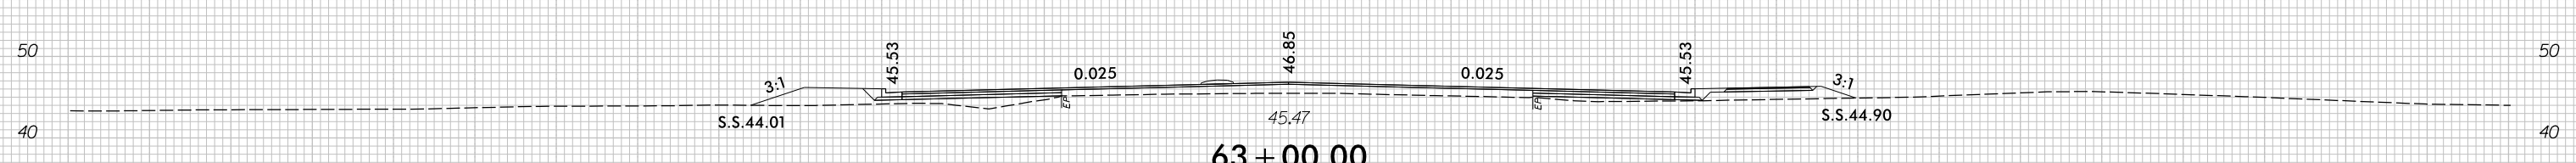

63 + 00.00

-Y/-

150 140 130 120 110 100 90 80 70 60 50 40 30 20 10 0 10 20 30 40 50 60 70 80 90 100 110 120 130 140 150

7/5/2017  
r:\Roadway\XSC\U4751\_Rdy\_XPL\_Y1.dgn  
c:\proves