


8/23/99



PROJ. REFERENCE NO.	SHEET NO.
U-4751	X-130

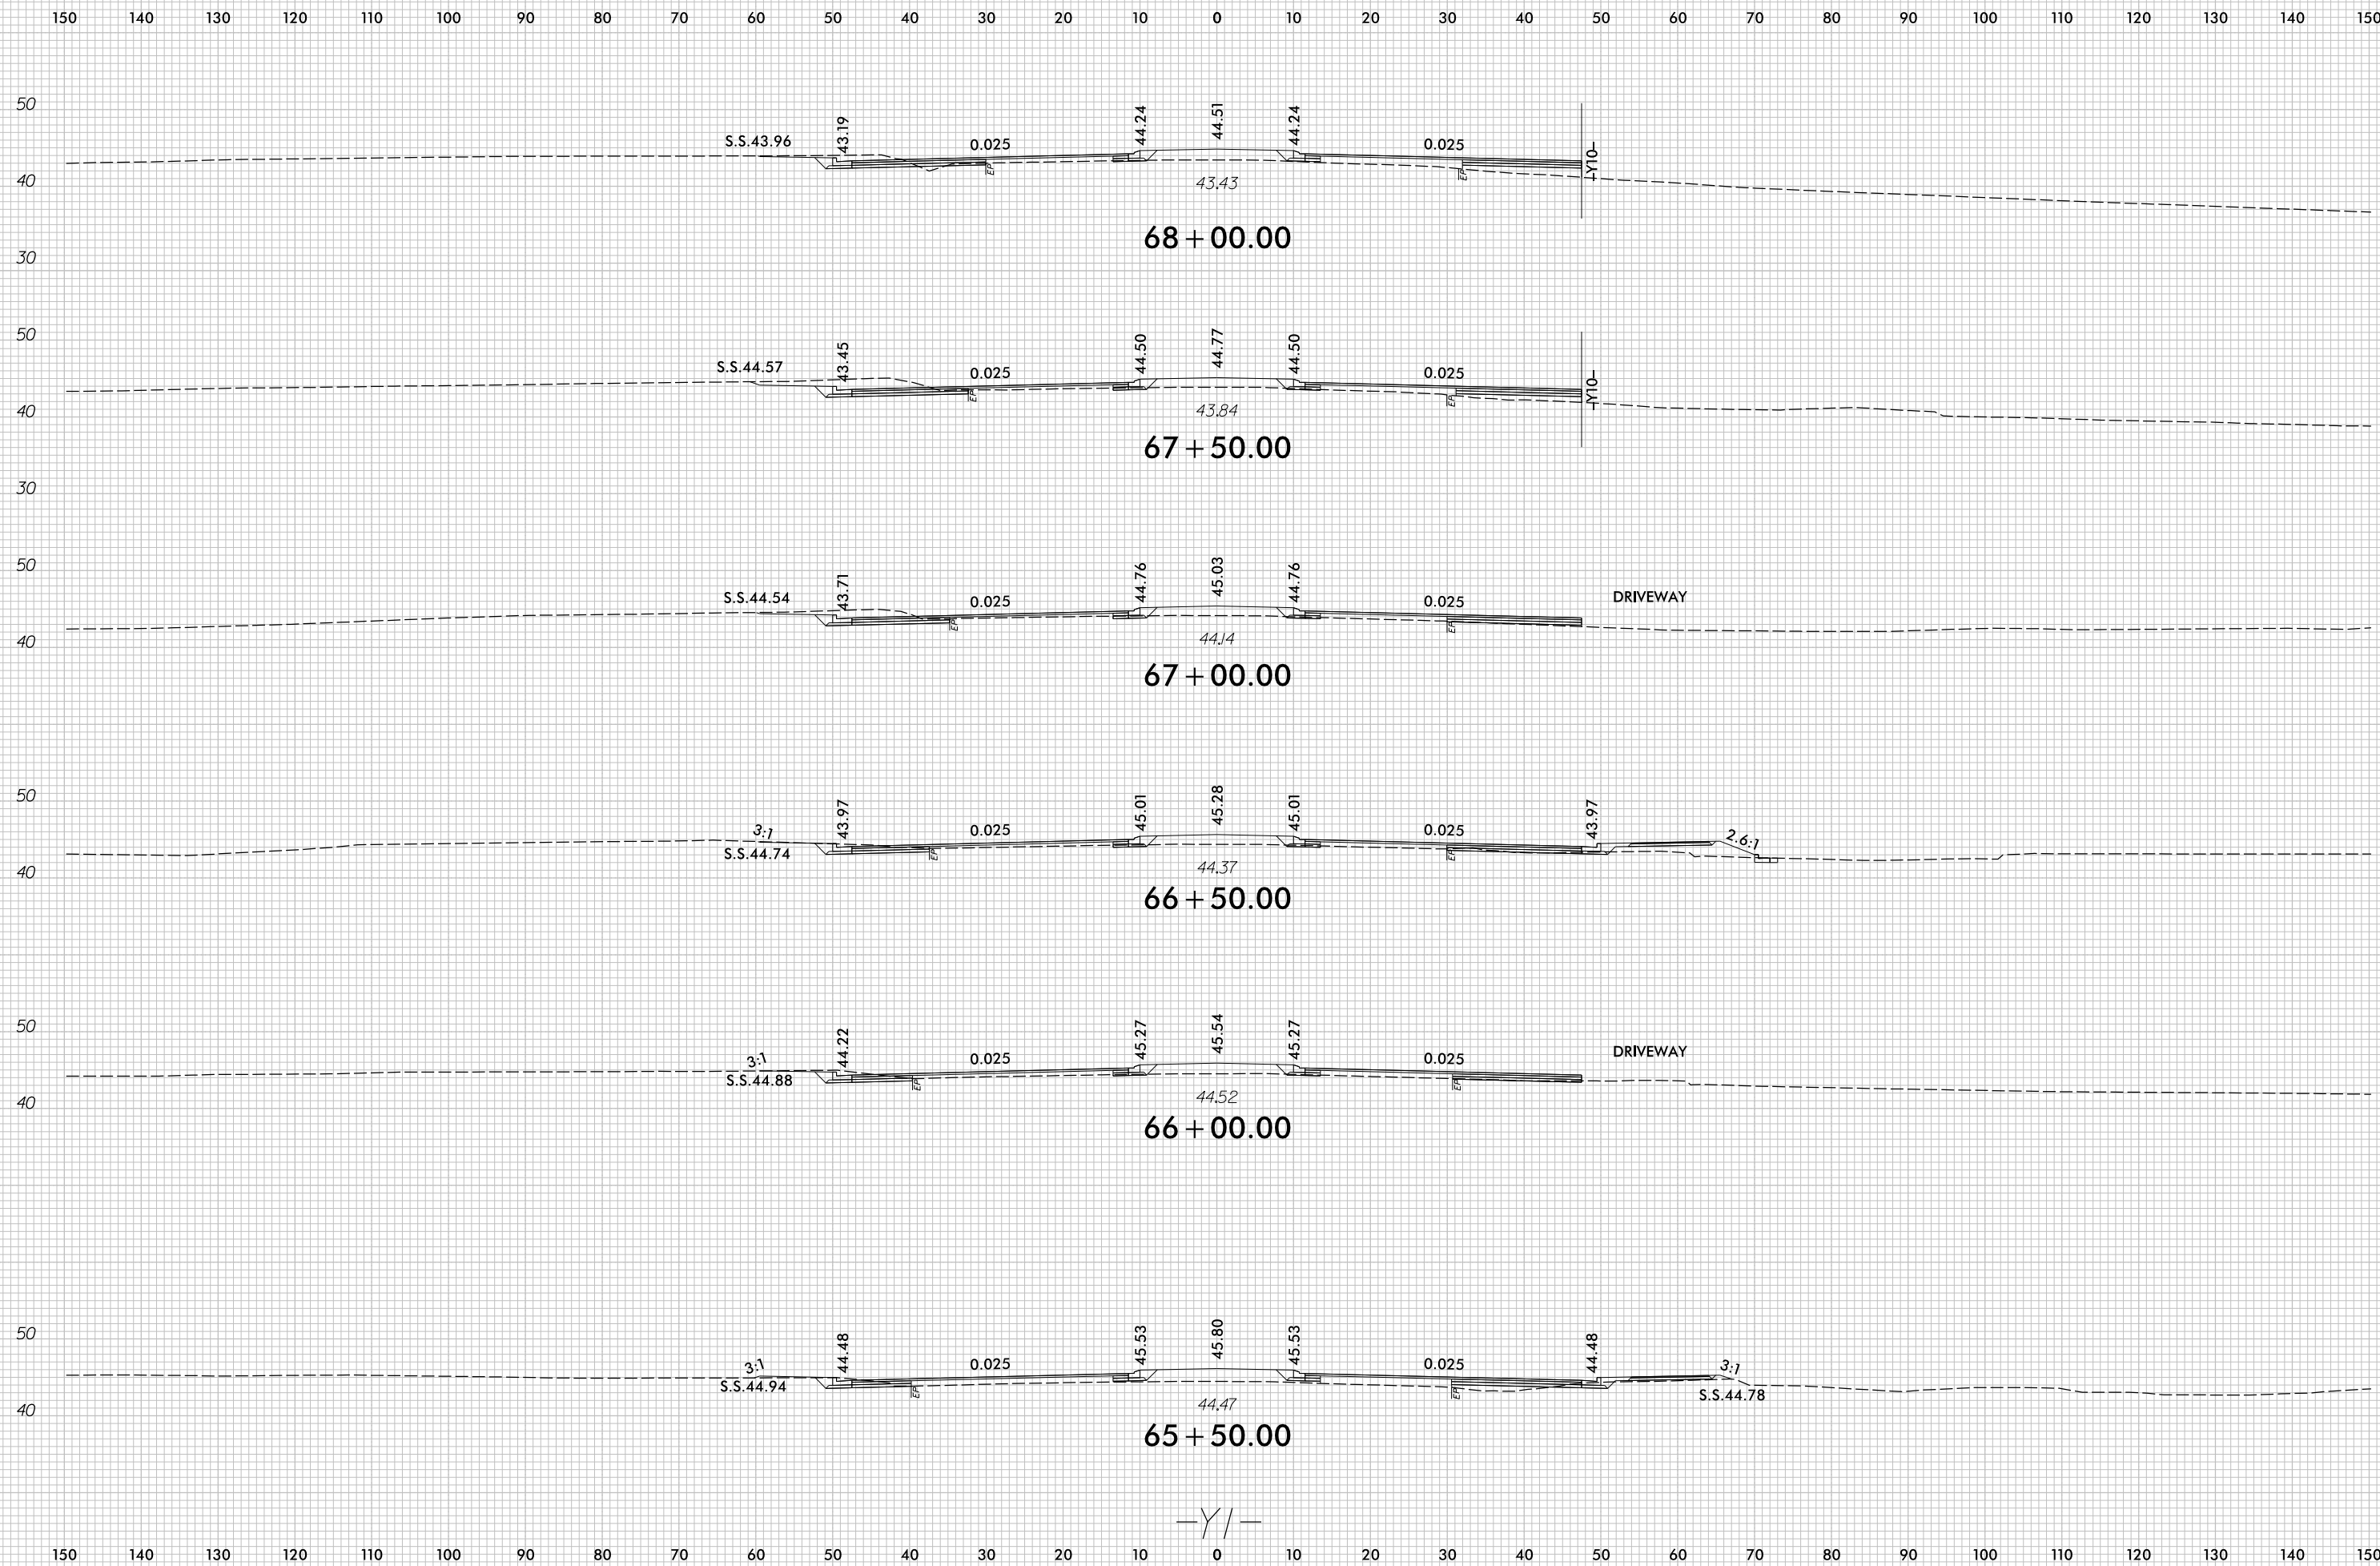

7/5/2017
r:\Roadway\XSC\U4751_Rdu_xPL_Y1.dgn
c:\proves