


8/23/99

0 5 10	PROJ. REFERENCE NO.	SHEET NO.
	U-4751	X-240

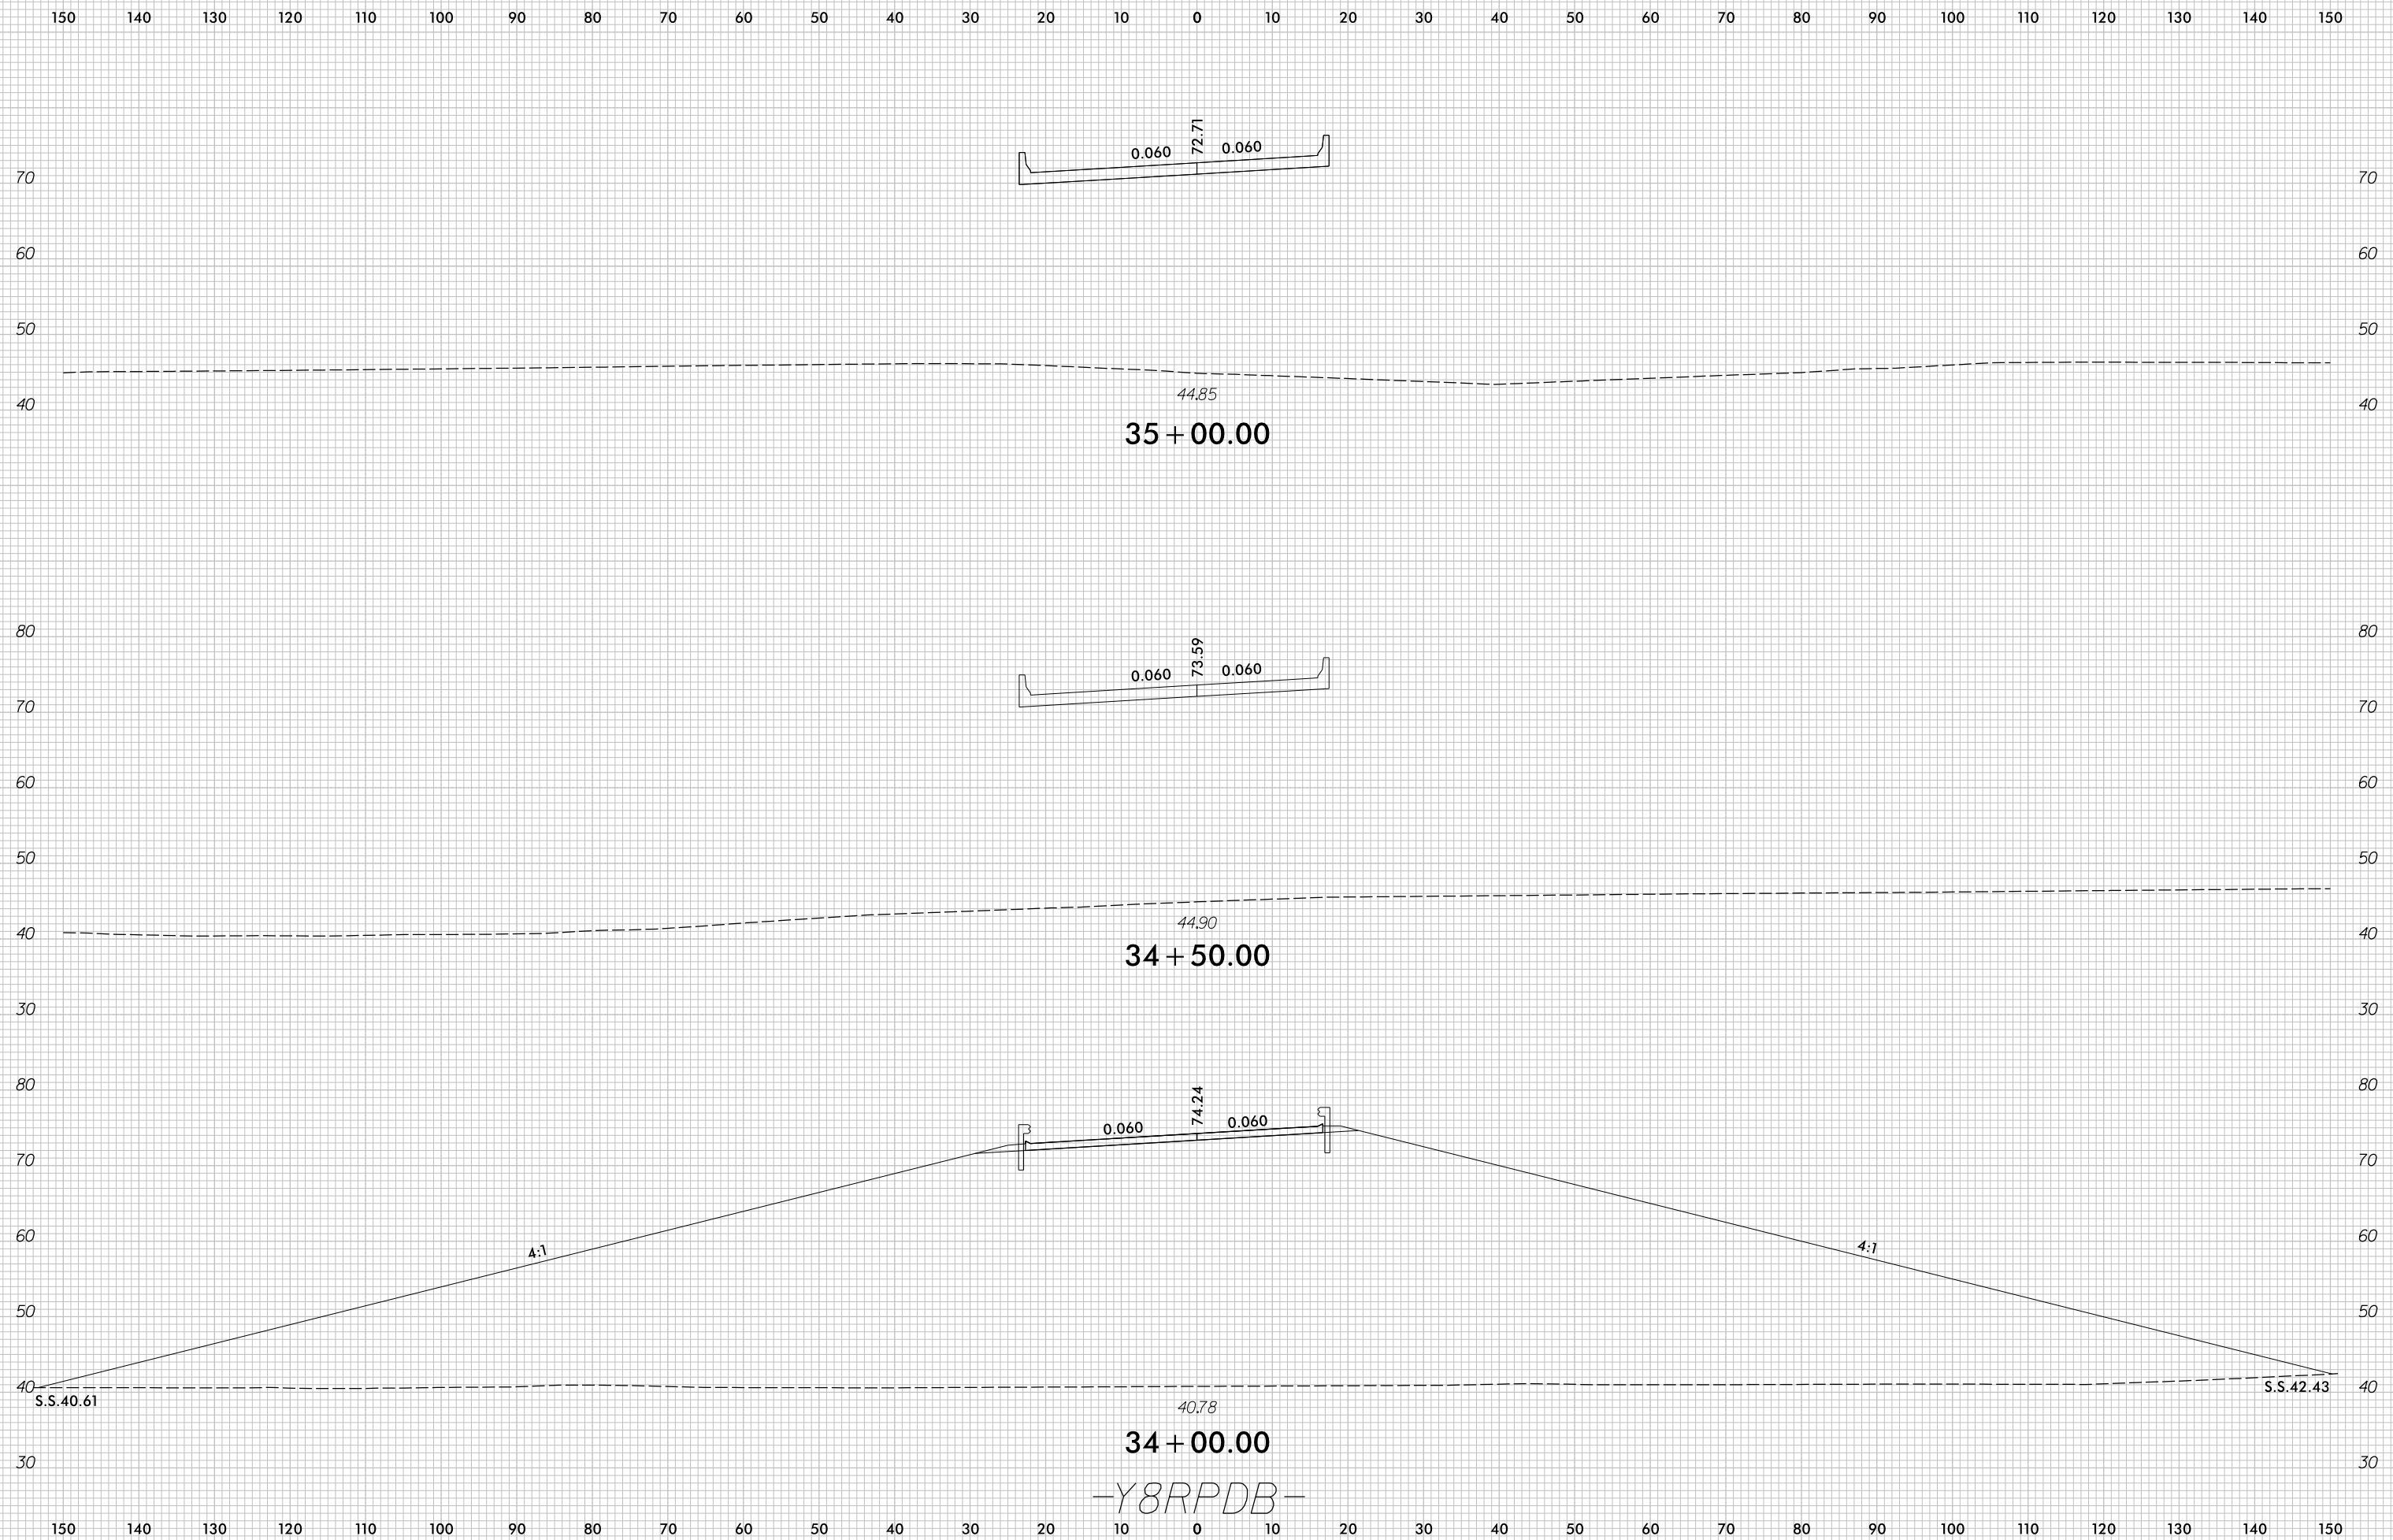

7/5/2017
r:\Roadway\XSC\U4751_Rdu_XPL_Y8RPDB.dgn
c:\proves

-Y8RPDB-