


150 140 130 120 110 100 90 80 70 60 50 40 30 20 10 0 10 20 30 40 50 60 70 80 90 100 110 120 130 140 150

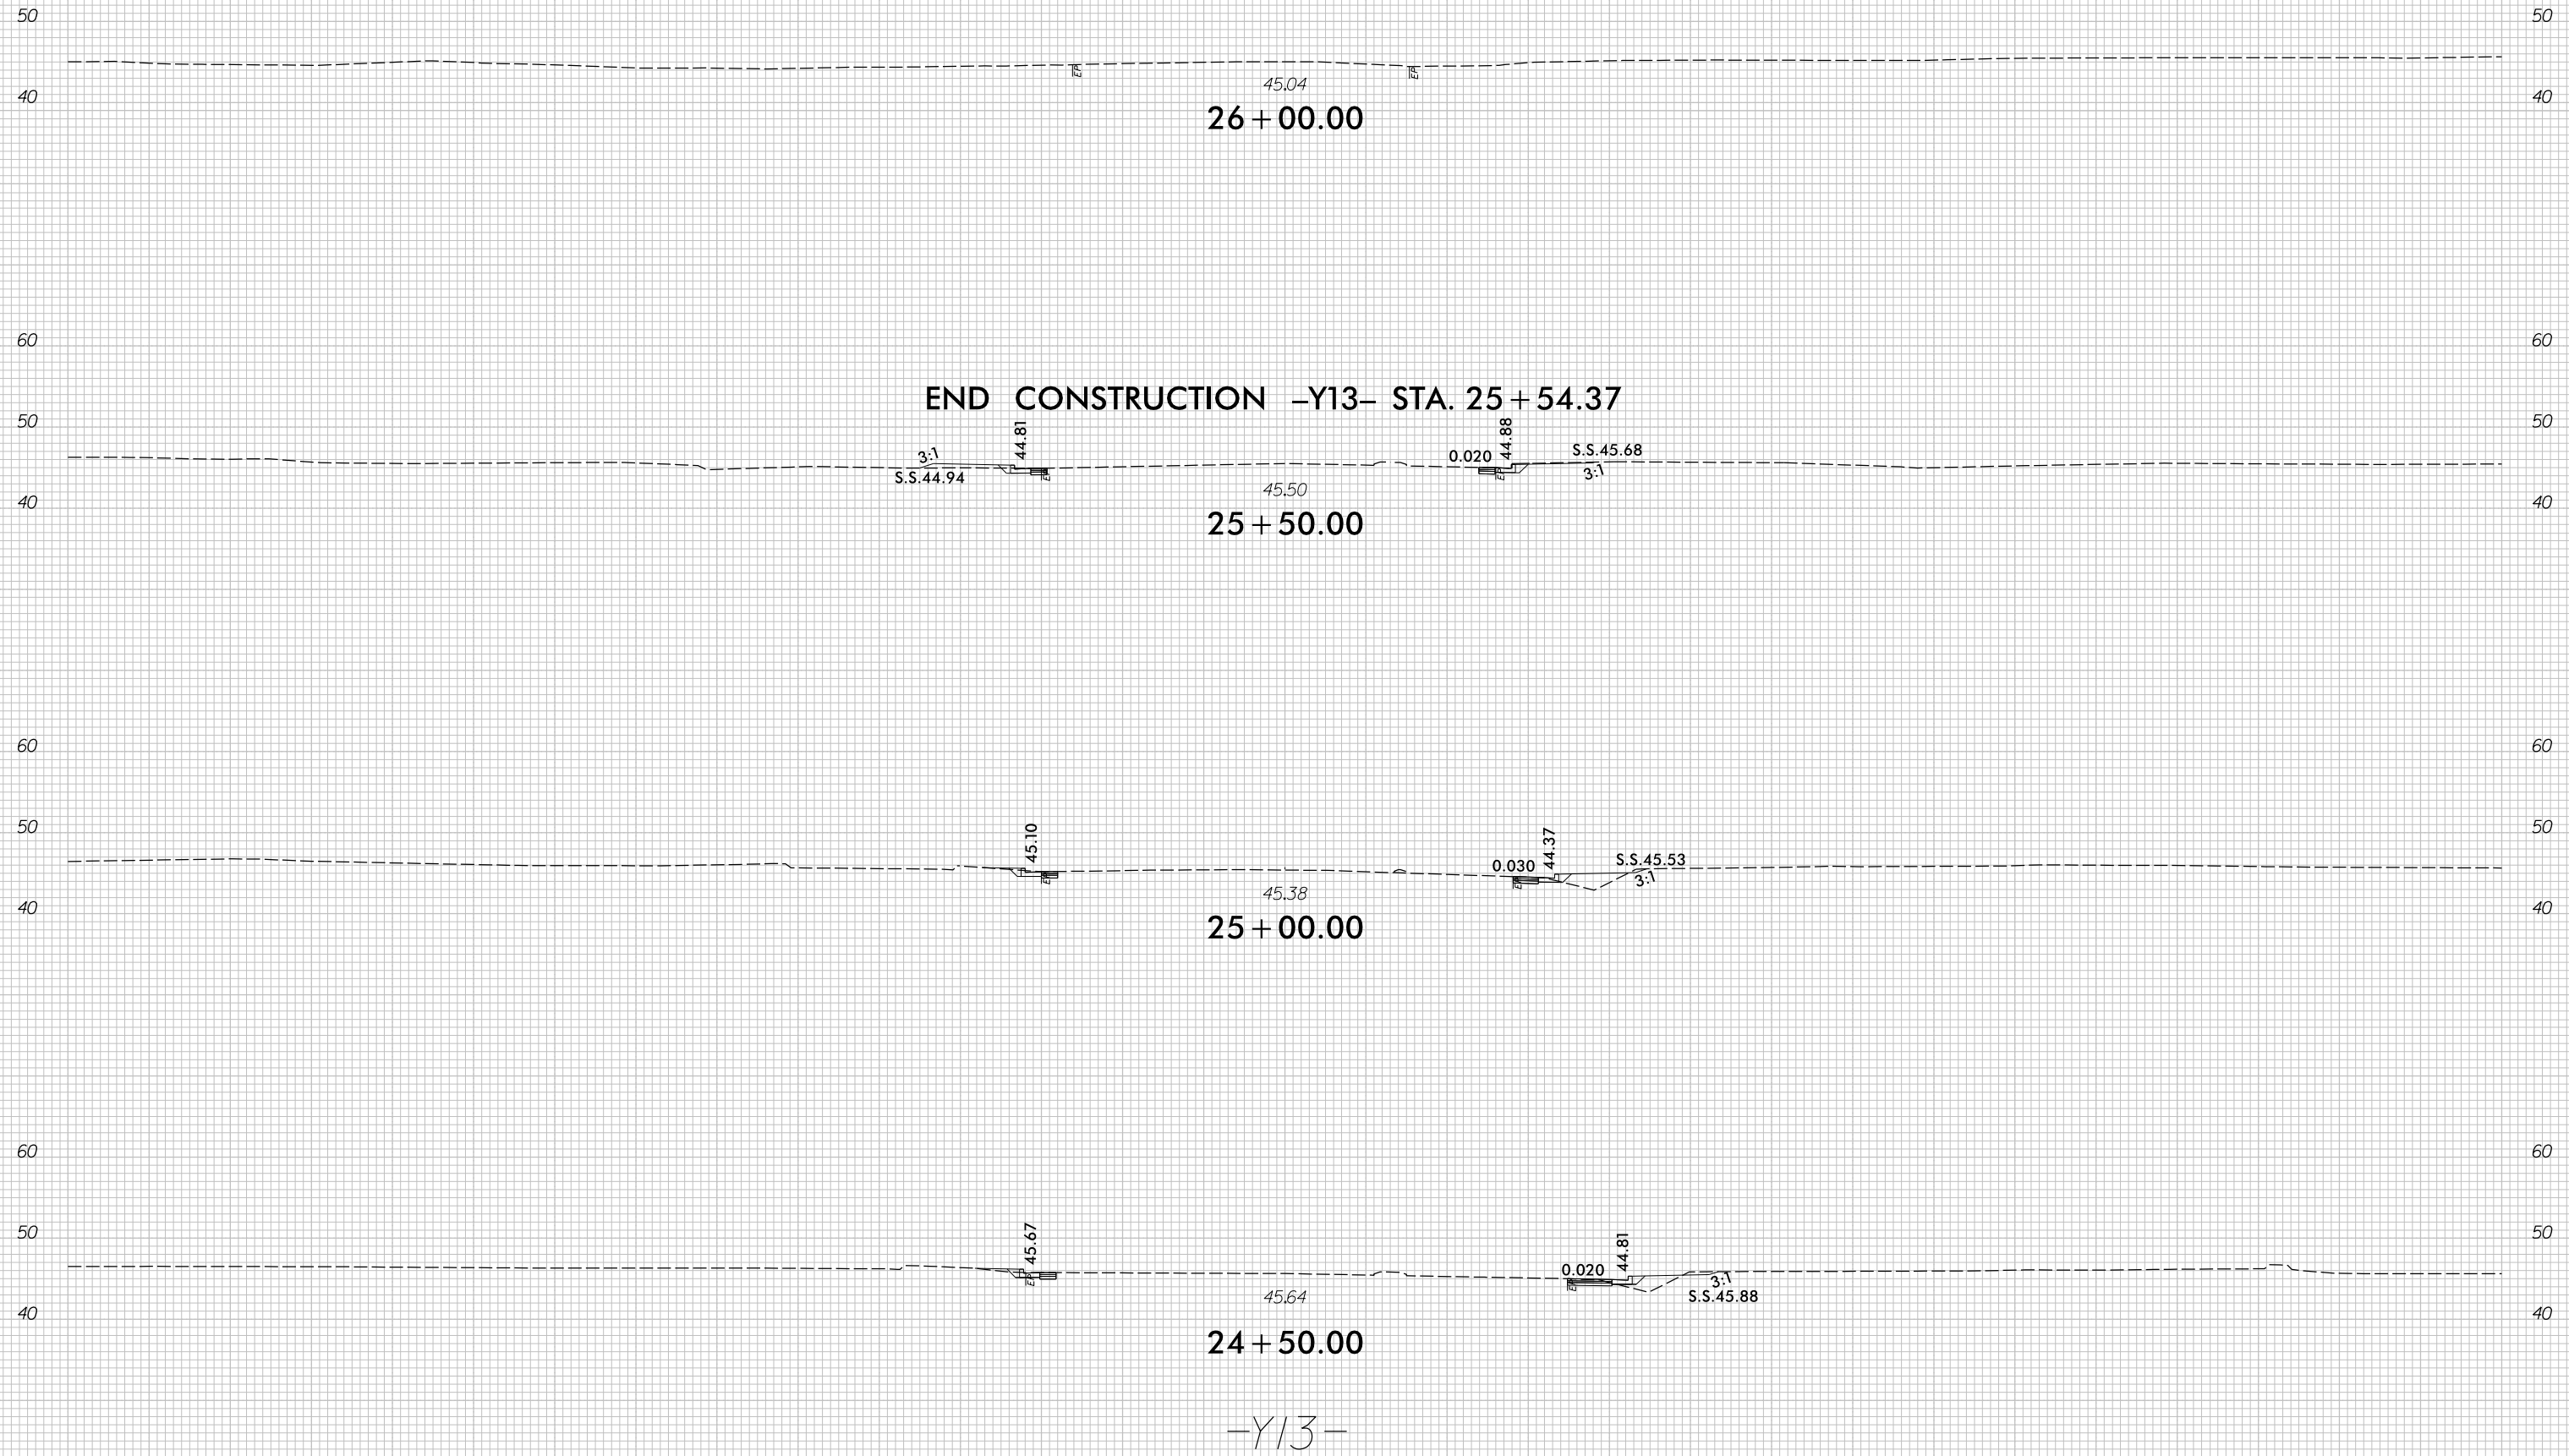

26 + 00.00

END CONSTRUCTION -Y13- STA. 25 + 54.37

25 + 50.00

25 + 00.00

24 + 50.00

-Y13-