


8/23/99



PROJ. REFERENCE NO.	SHEET NO.
U-4751	X-265

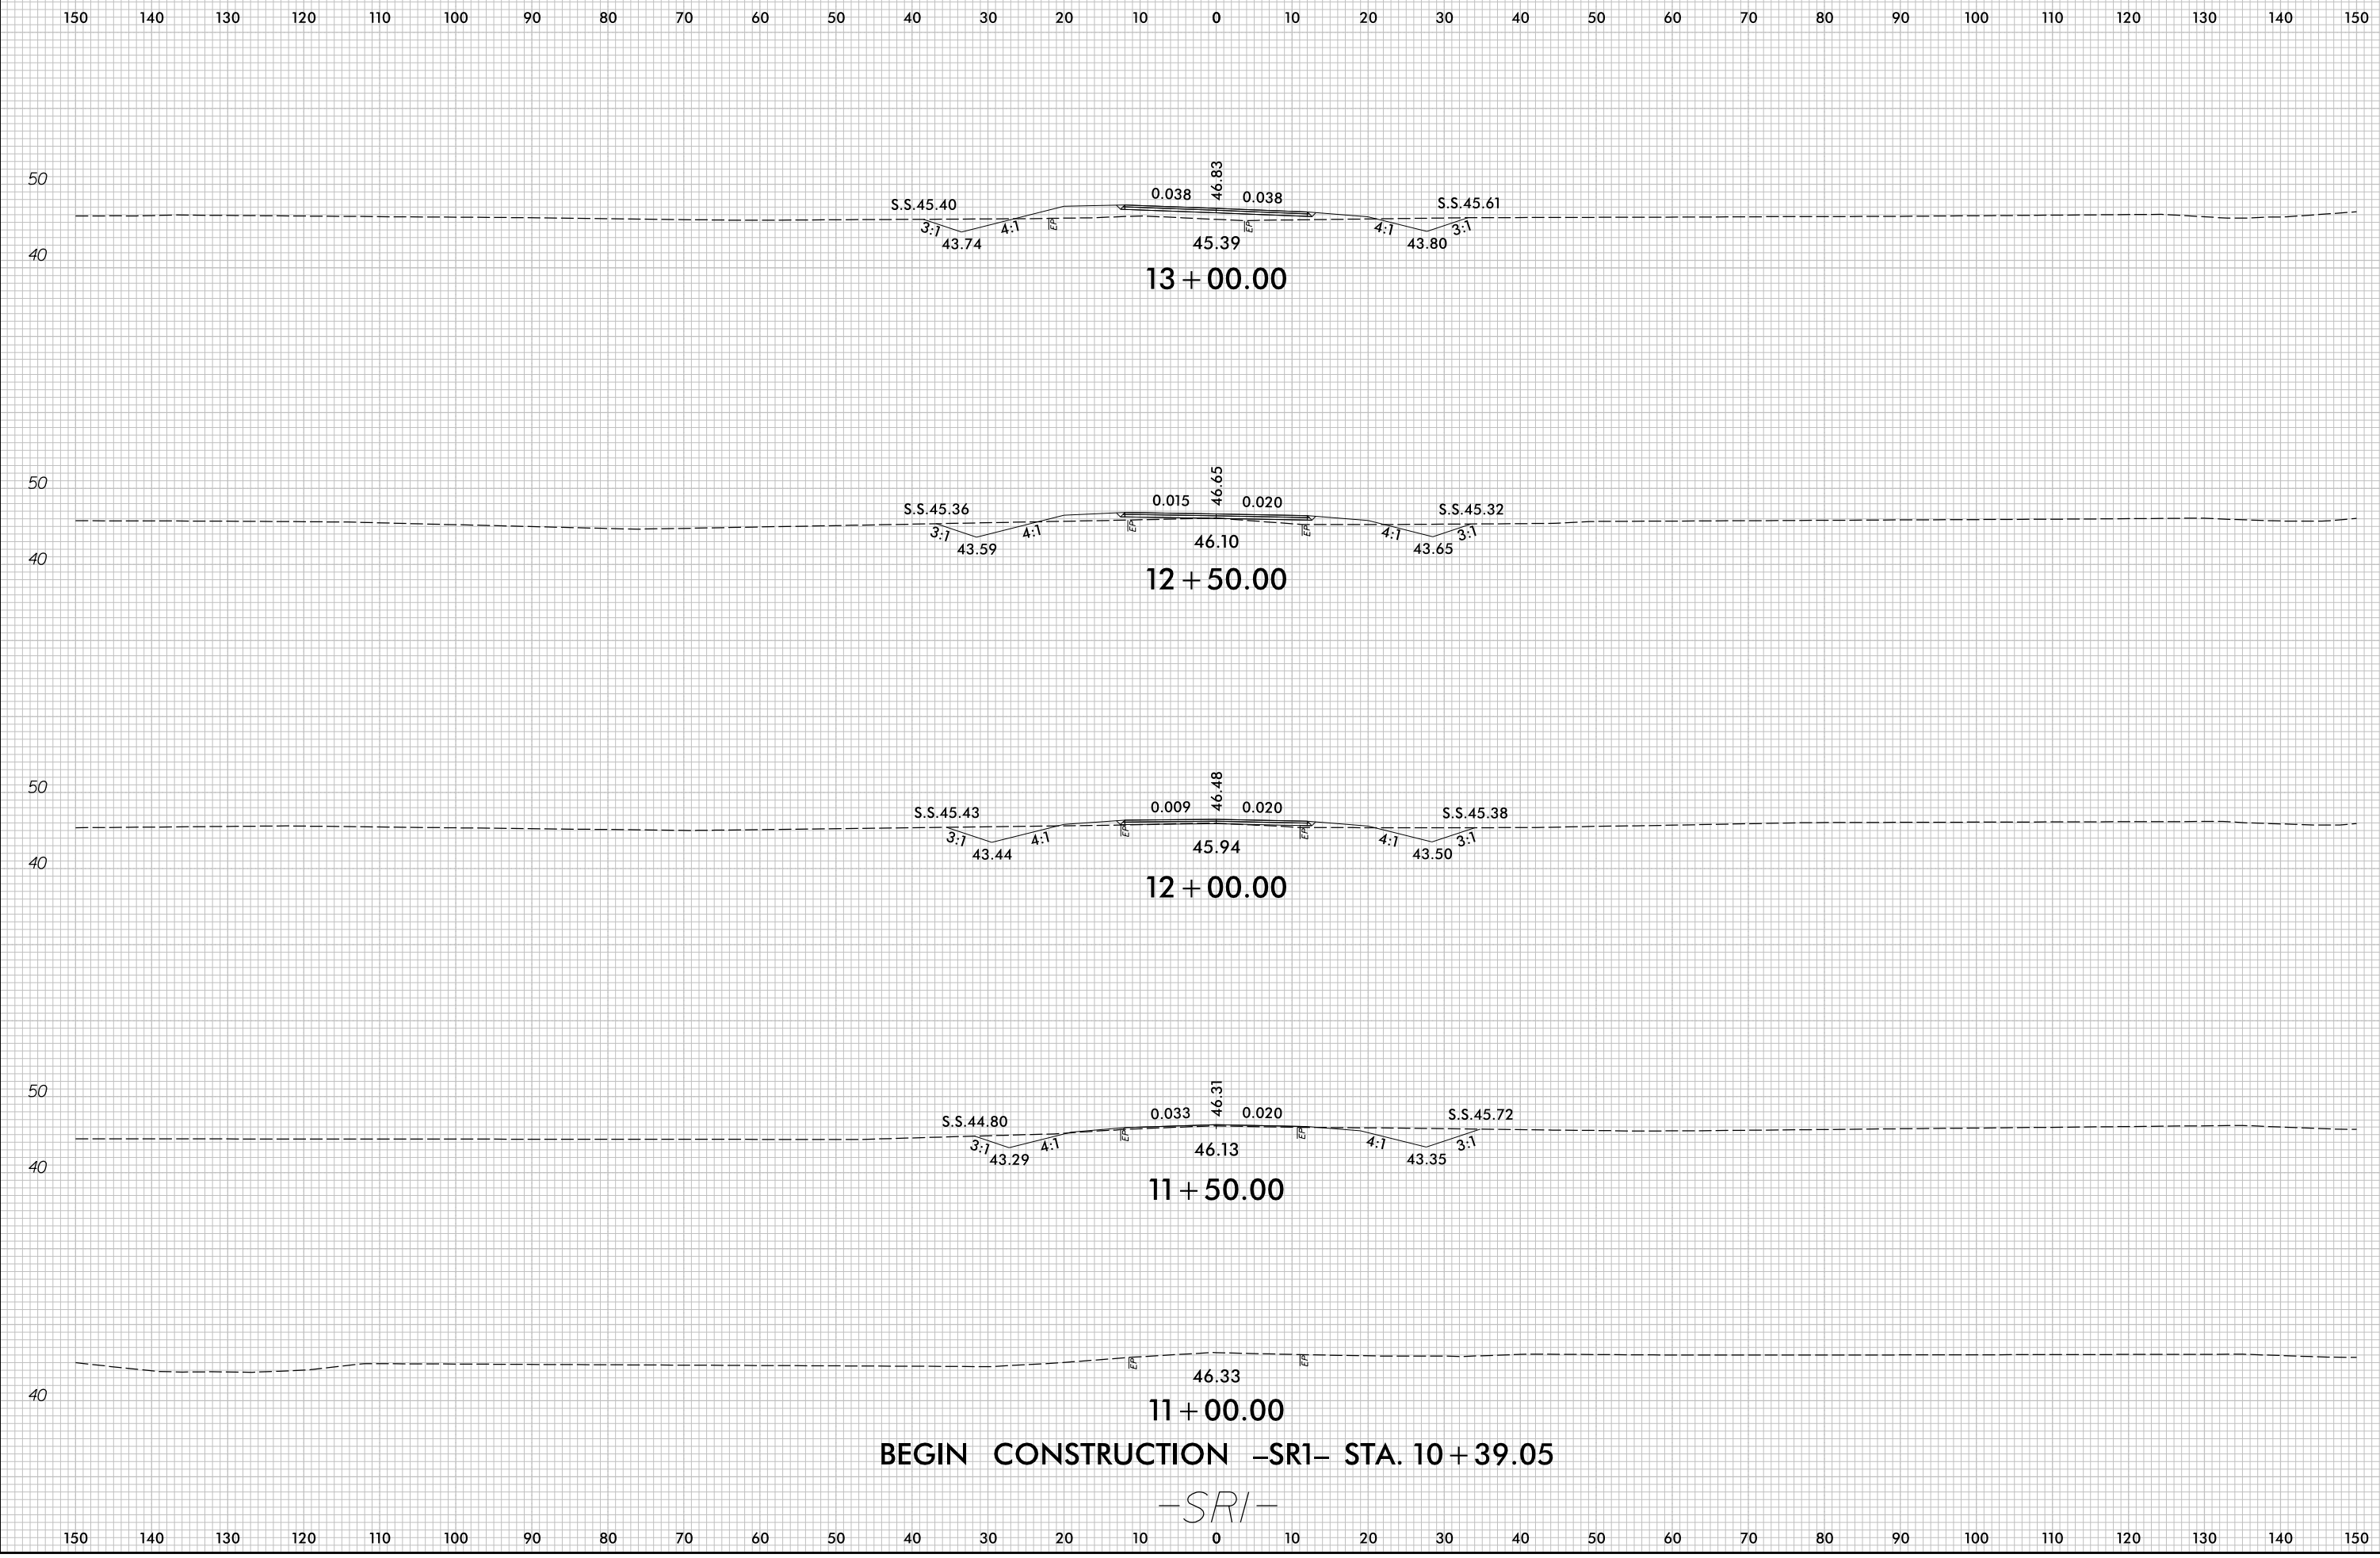

BEGIN CONSTRUCTION -SR1- STA. 10+39.05

-SR1-

7/5/2017
r:\Roadway\XSC\U4751_Rdu_xPL_SRI.dgn
c:\proves