
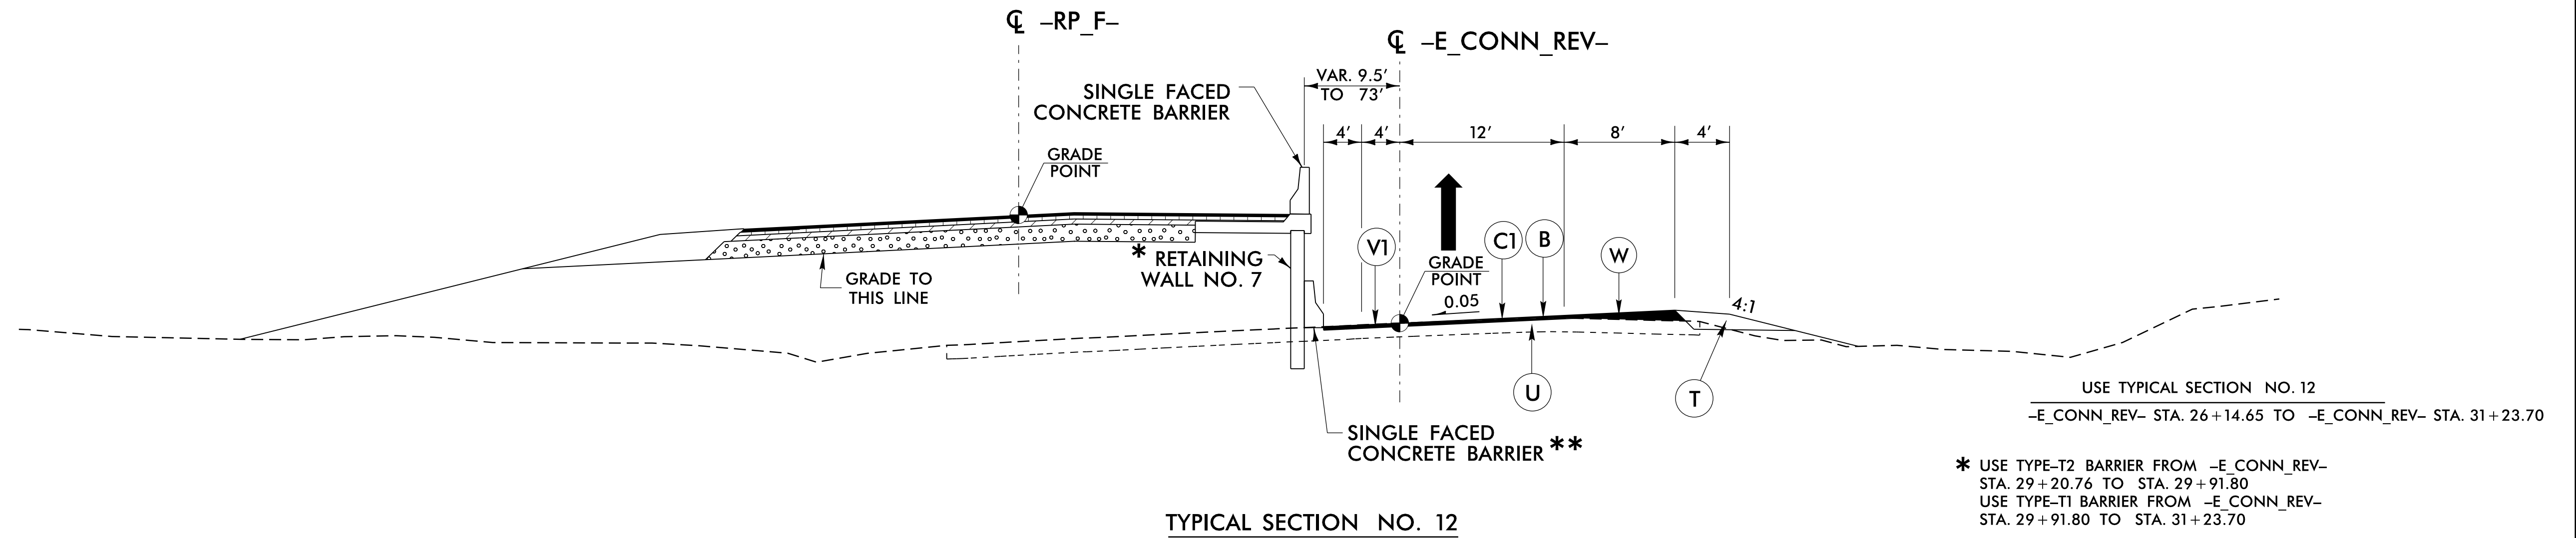
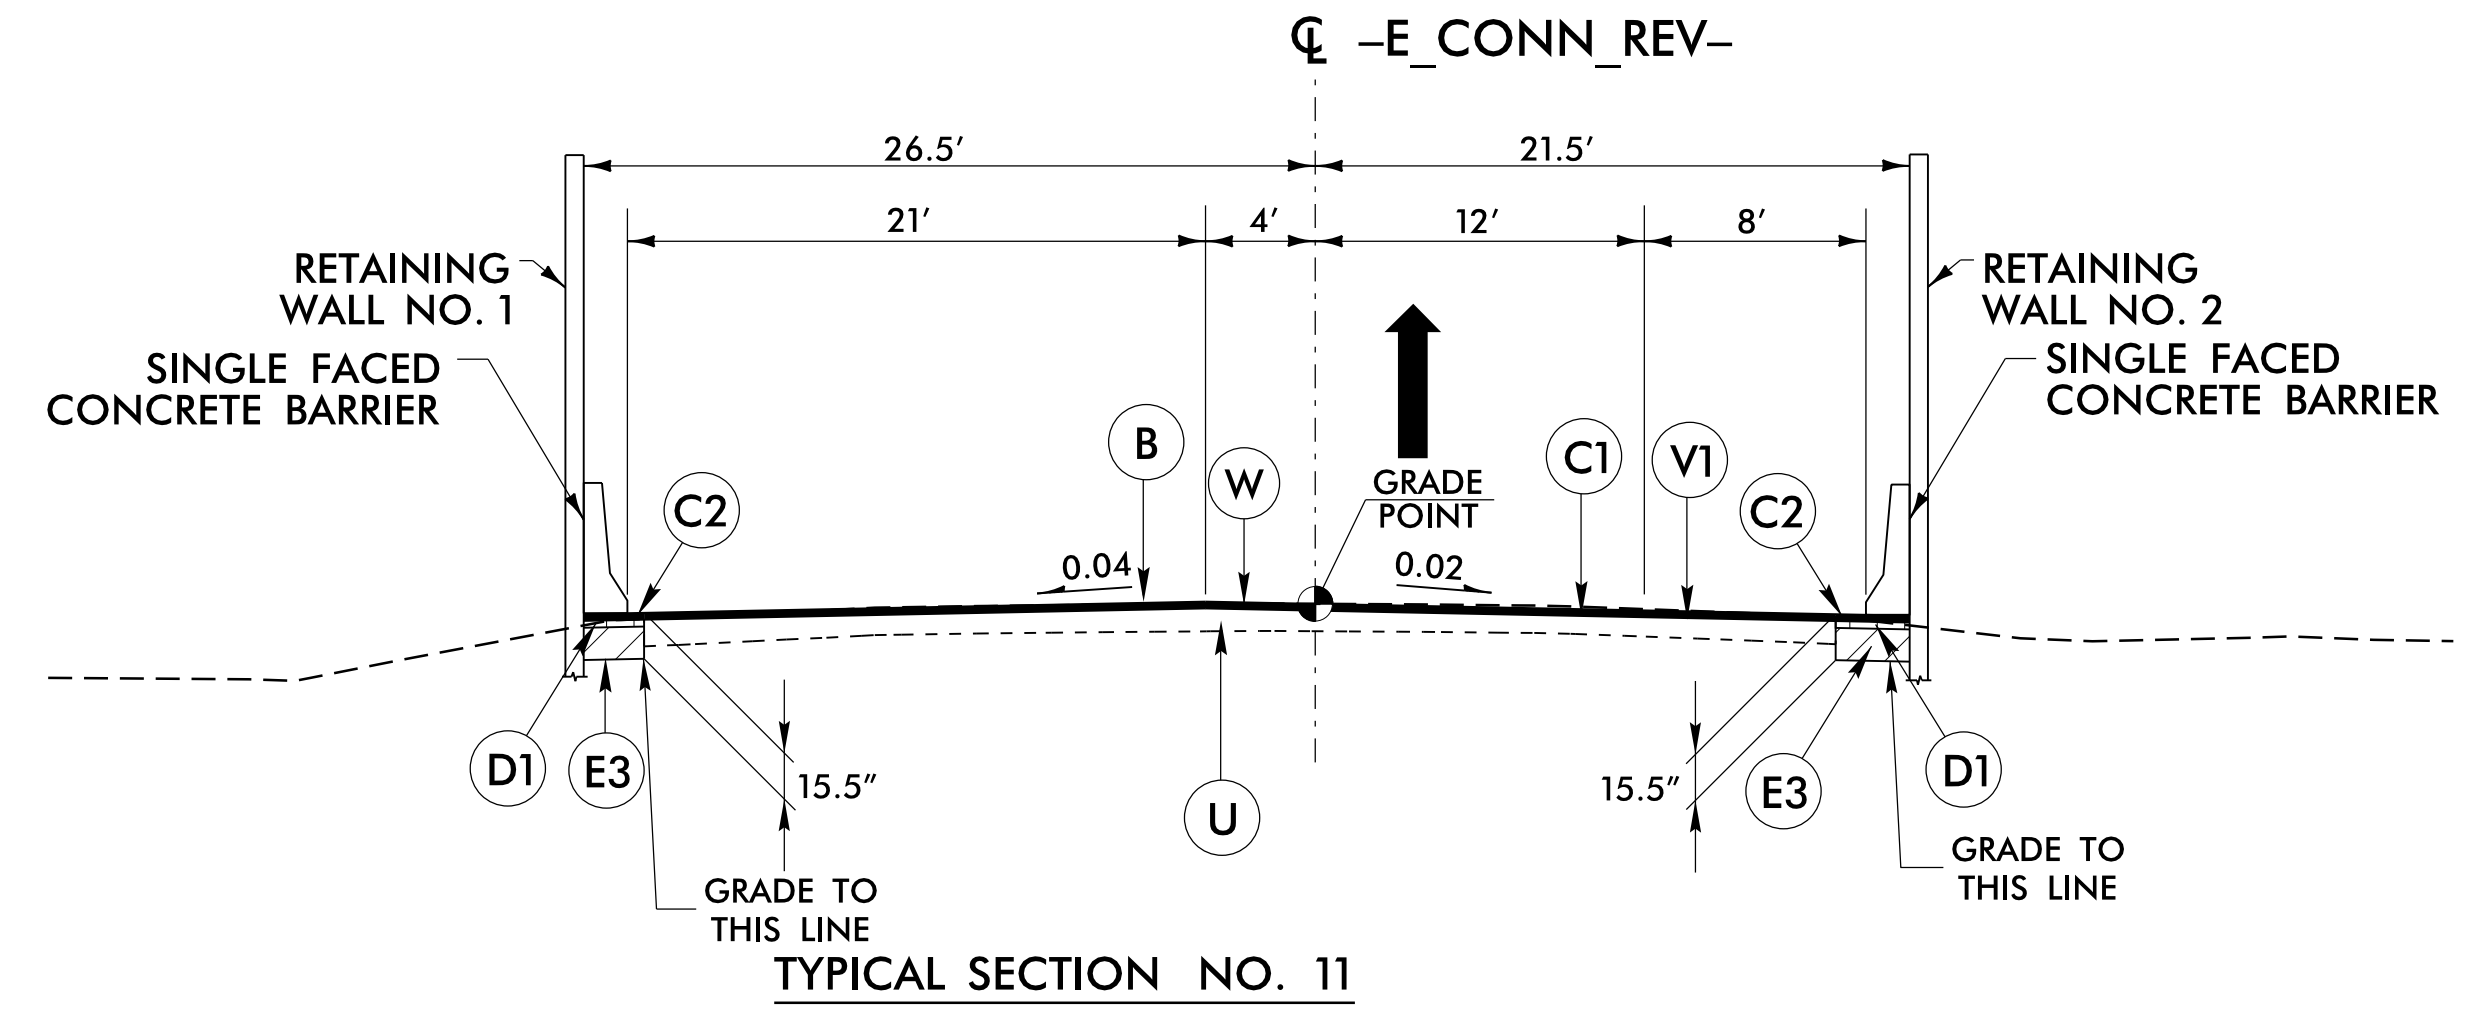
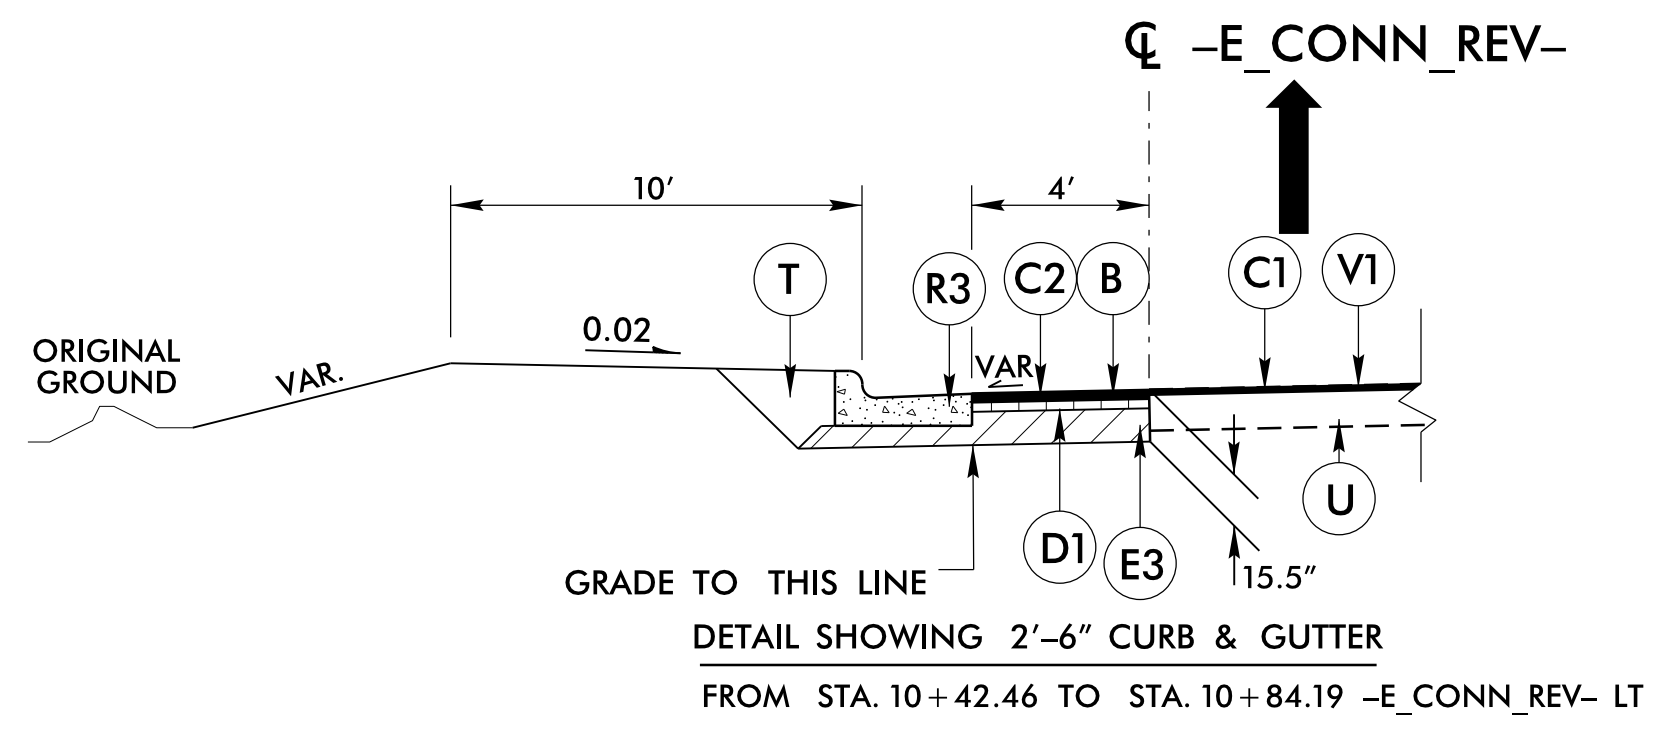


PAVEMENT SCHEDULE	
B	OGFC TYPE FC-1 MOD
C2	3" A.C.S.C. TYPE S9.5C
D1	3" A.C.I.C. TYPE I19.0C
E3	9.5" A.C.B.C. TYPE B25.0C
R3	2'-6" CURB & GUTTER
T	EARTH MATERIAL
U	EXISTING PAVEMENT
V1	2.25" MILLING
W	WEDGING

PLANS PREPARED BY:
PARSONS
RALEIGH, NORTH CAROLINA, (919) 854-1345
 NC LICENSE NO. F-0246
 FOR NORTH CAROLINA DEPT. OF TRANSPORTATION

PROJECT REFERENCE NO. 1-4729A	SHEET NO. 2A-4
ROADWAY DESIGN ENGINEER <i>[Signature]</i> 8/16/2017	PAVEMENT DESIGN ENGINEER <i>[Signature]</i> 8/16/2017

**DOCUMENT NOT CONSIDERED FINAL
UNLESS ALL SIGNATURES COMPLETED**

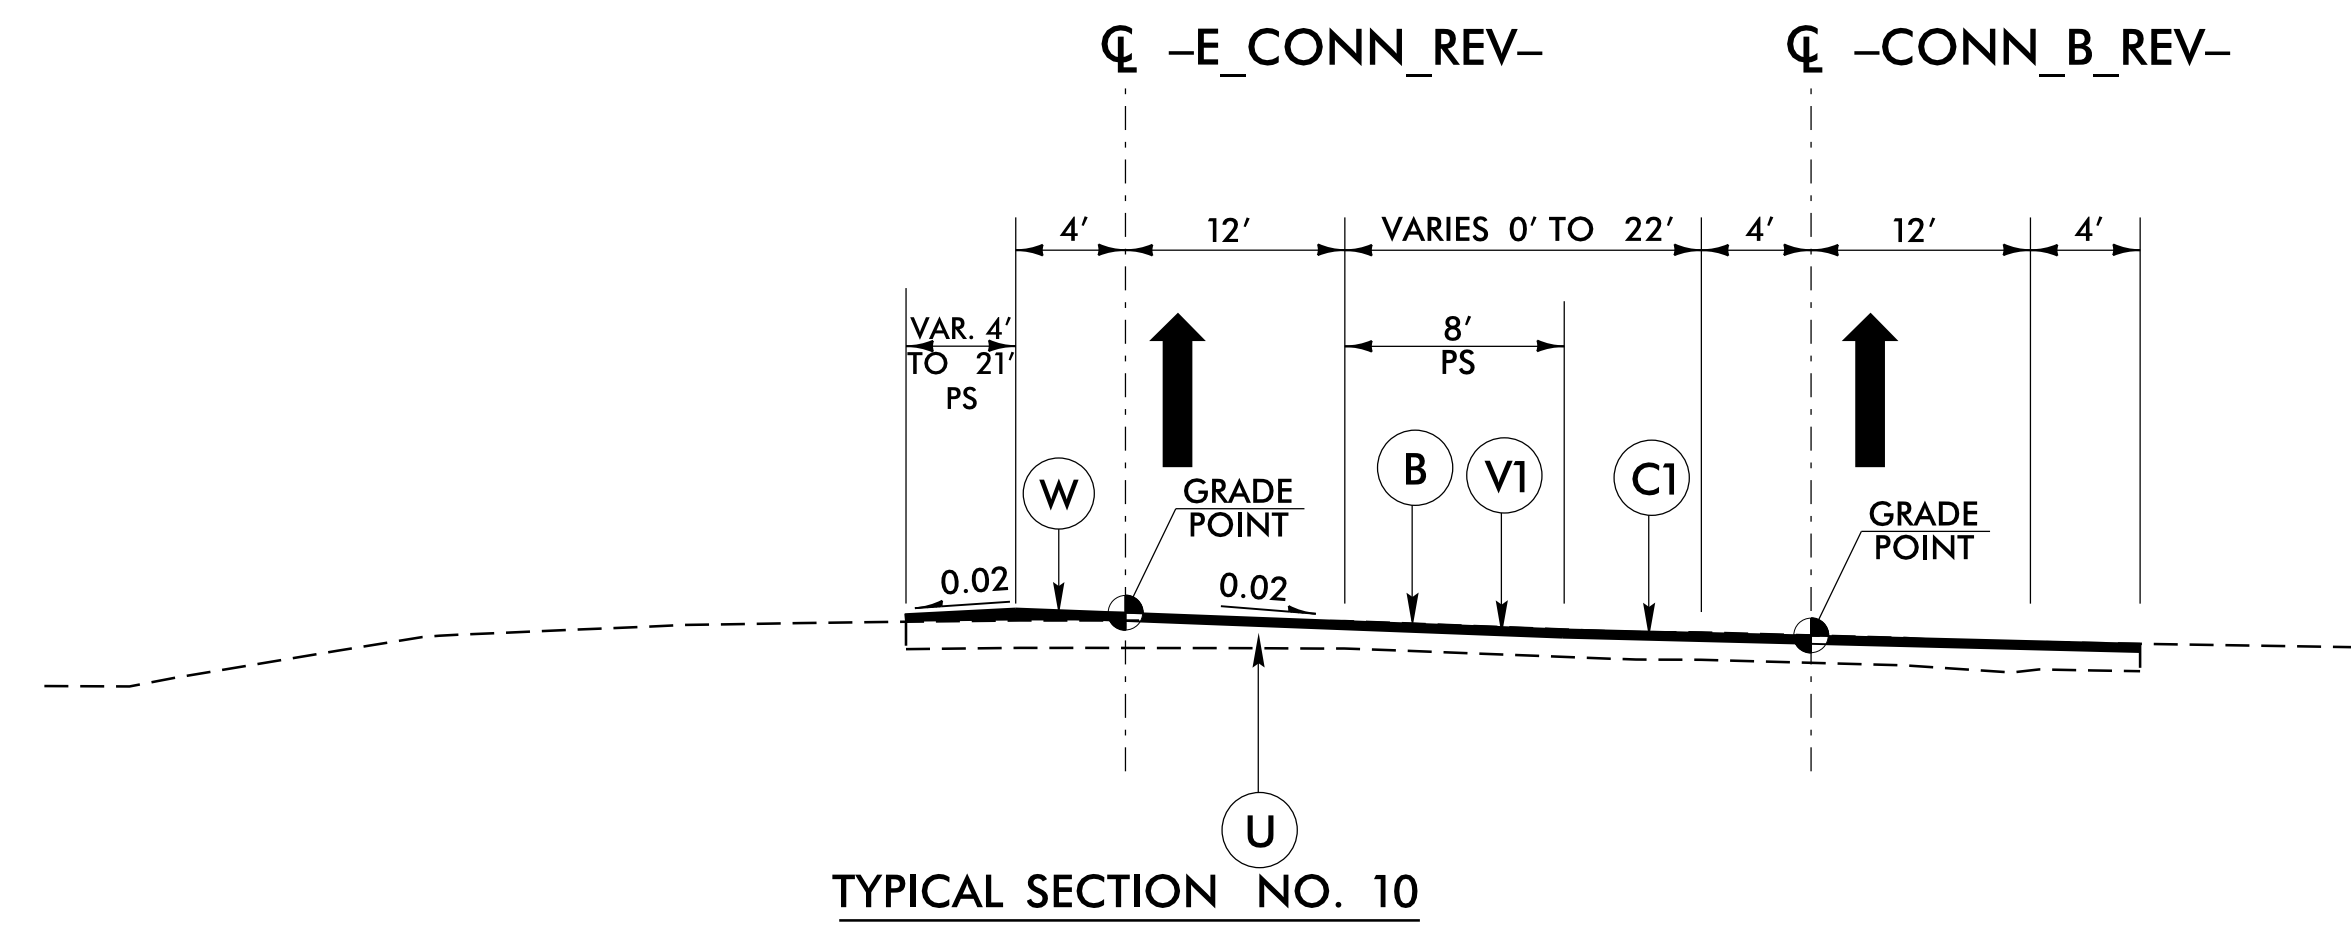

NOTE: SEE PLANS FOR GUARDRAIL LOCATIONS

I:\AUG-2017\1421\15-174729A\ROADWAY\PROJ\1-4729A_RDY_TYP_2A-4.dgn
 15-AUG-2017 14:21
 USER: JEFFREY