



DOCUMENT NOT CONSIDERED FINAL  
 UNLESS ALL SIGNATURES COMPLETED

Version: 3.0 Posted: 9/14/2016

NUMBER	SIGN			ROADWAY STATION	NUMBER OF SUPPORTS	BEAM SECTION	SUPPORT TYPE BA or S	OMNI COUPLER	ATTACHMENT METHOD	MOUNTING METHOD	HORIZONTAL CLEARANCE* (ft.)	SUPPORT SPACING	LENGTH (ft)			LEFT SUPPORT (ft)			CENTER SUPPORT (ft)			RIGHT SUPPORT (ft)			SUPPORT WEIGHTS		FOOTINGS				FIELD VERIFIED SEE NOTE 2 (mm/dd/yy)	
	TYPE	SIZE (in.)											SNS HT	MTG HT	EMBED-MENT	S	L	LENGTH	S	L	LENGTH	S	L	LENGTH	B/A (lbs.)	SIMPLE (lbs.)	DIAMETER (ft.)	DEPTH (ft.)	REINFORCED (c.y.)	PLAIN (c.y.)		
		w	x																													h
104A	B	114	x	30	-EL- 36+00	2	W10x26	BA	N/A	1-R	N/A	30.00	8.79	13.00	7.00	4.5	5.00	25.00	29.50	0.00	0.00	0.00	7.00	27.00	31.50	1866.00	0	2.5	5	1.82	0.00	
104B	A	180	x	156																												
201	A	78	x	60	I-26 WB	2	S3x5.7	BA	N/A	N/A	N/A	Δ	3.81	5.00	7.00	2.5	0.50	12.50	15.00	0.00	0.00	0.00	0.50	12.50	15.00	207.00	0	1.0	3	0.00	0.17	
202	A	78	x	60	I-26 WB	2	S3x5.7	BA	N/A	N/A	N/A	Δ	3.81	5.00	7.00	2.5	0.50	12.50	15.00	0.00	0.00	0.00	0.50	12.50	15.00	207.00	0	1.0	3	0.00	0.17	
203A	A	96	x	60	US 74	2	S4x7.7	BA	N/A	N/A	N/A	Δ	4.69	7.00	7.00	3.0	0.50	14.50	17.50	0.00	0.00	0.00	0.50	14.50	17.50	309.50	0	1.0	3.5	0.00	0.20	
203B	B	72	x	24																												
901	A	90	x	84	-W CONN REV-40+40 LT	2	S4x7.7	BA	N/A	N/A	N/A	16.00	4.40	7.00	7.00	3.0	1.75	15.75	18.75	0.00	0.00	0.00	1.00	15.00	18.00	322.98	0	1.0	3.5	0.00	0.20	
902	A	90	x	72	-RP WC- 19+50 LT	2	S4x7.7	BA	N/A	N/A	N/A	16.00	4.40	6.00	7.00	3.0	1.75	14.75	17.75	0.00	0.00	0.00	1.00	14.00	17.00	307.58	0	1.0	3.5	0.00	0.20	
903	A	90	x	72	-RP WC -19+50 RT	2	S4x7.7	S	N/A	N/A	N/A	16.00	4.40	6.00	7.00	3.0	0.37	13.37	16.37	0.00	0.00	0.00	-1.67	11.33	14.33	0.00	236.39	1.0	3.5	0.00	0.20	
																	TOTAL	3220.05		TOTAL	236.39		TOTAL	1.82		TOTAL	1.16					
																	USE:	3221.00		237.00		2.00		2.00								

**NOTES**

- DIMENSION "S" REPRESENTS AN INCREASE (+), OR A DECREASE (-) IN POLE LENGTH, RELATIVE TO THE ELEVATION OF THE EDGE OF PAVEMENT.
- FIELD VERIFICATIONS SHALL BE REQUIRED FOR ALL SUPPORTS, SEE (\*) ARTICLE 903-3. FABRICATORS SHALL BE AISC CERTIFIED IN CATEGORY 1, SEE (\*) ARTICLE 1072-1. (\*) = N.C.D.O.T. STANDARD SPECIFICATIONS FOR ROADS AND STRUCTURES.
- PLAN LOCATIONS FOR EXISTING UTILITIES ARE BASED ON THE BEST AVAILABLE INFORMATION AND, THEREFORE MAY NOT BE PRECISELY ACCURATE. THEREFORE, IT IS INCUMBENT UPON THE CONTRACTOR TO DETERMINE THE EXACT LOCATION OF UTILITIES BEFORE BEGINNING WORK IN A LOCATION.
- IF GROUNDWATER IS ENCOUNTERED AT A DEPTH SHALLOWER THAN 7 FEET, THE SIGN FOUNDATION MUST BE REDESIGNED BASED UPON THE ACTUAL FIELD CONDITIONS. THE FOUNDATION DESIGN DOES NOT APPLY TO VERY SOFT OR LOOSE SOIL, MUCK, WEATHERED ROCK, OR HARD ROCK.

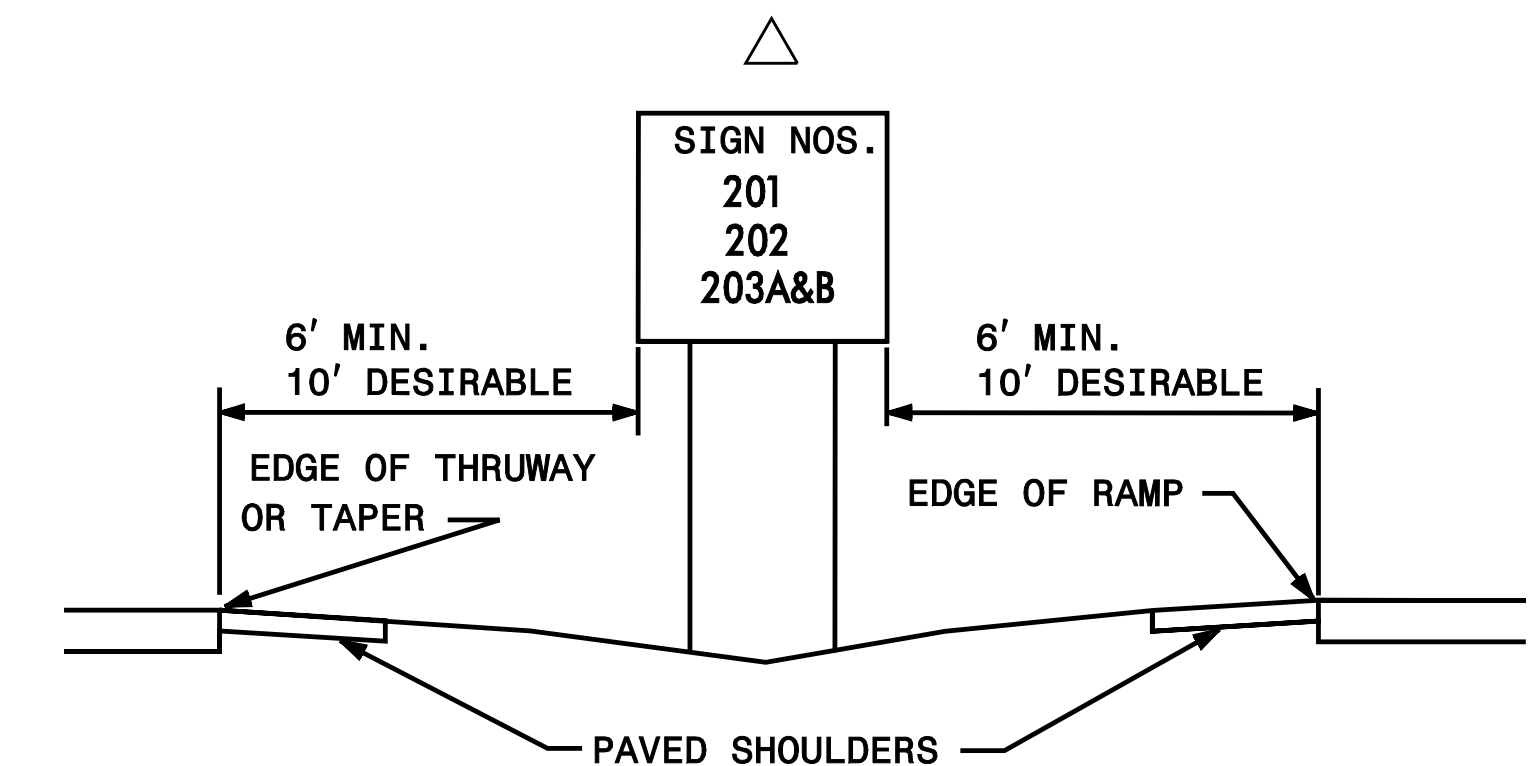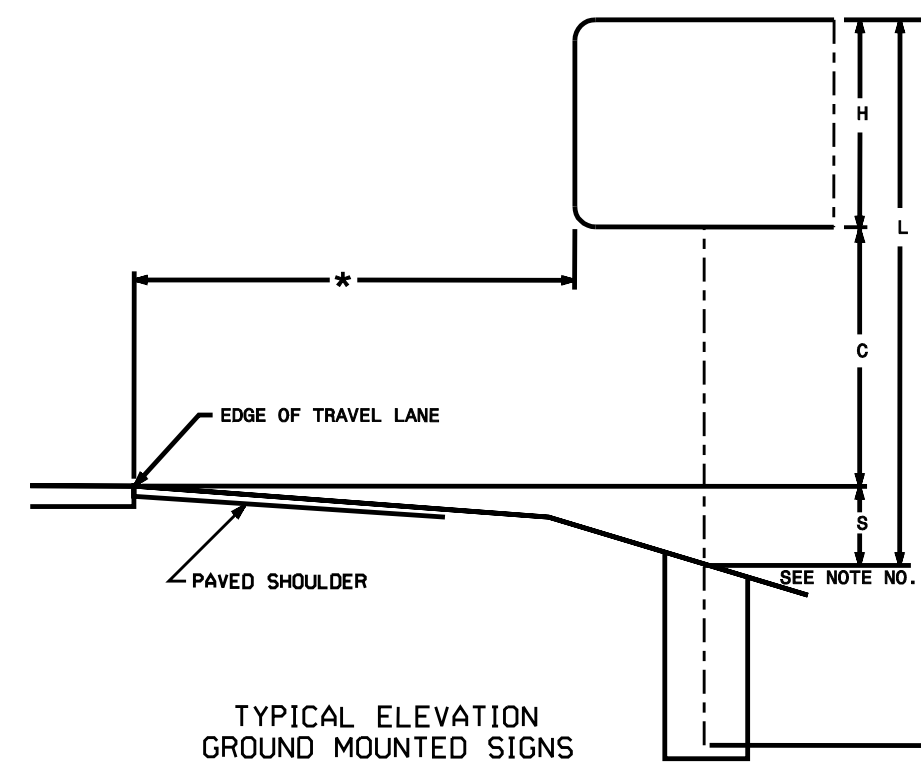

**SIGNING PLANS**  
 GROUND MOUNTED TYPE A & B SIGNS