



6/23/16

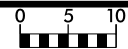

PROJ. REFERENCE NO.
I-4729A

SHEET NO.
X-13

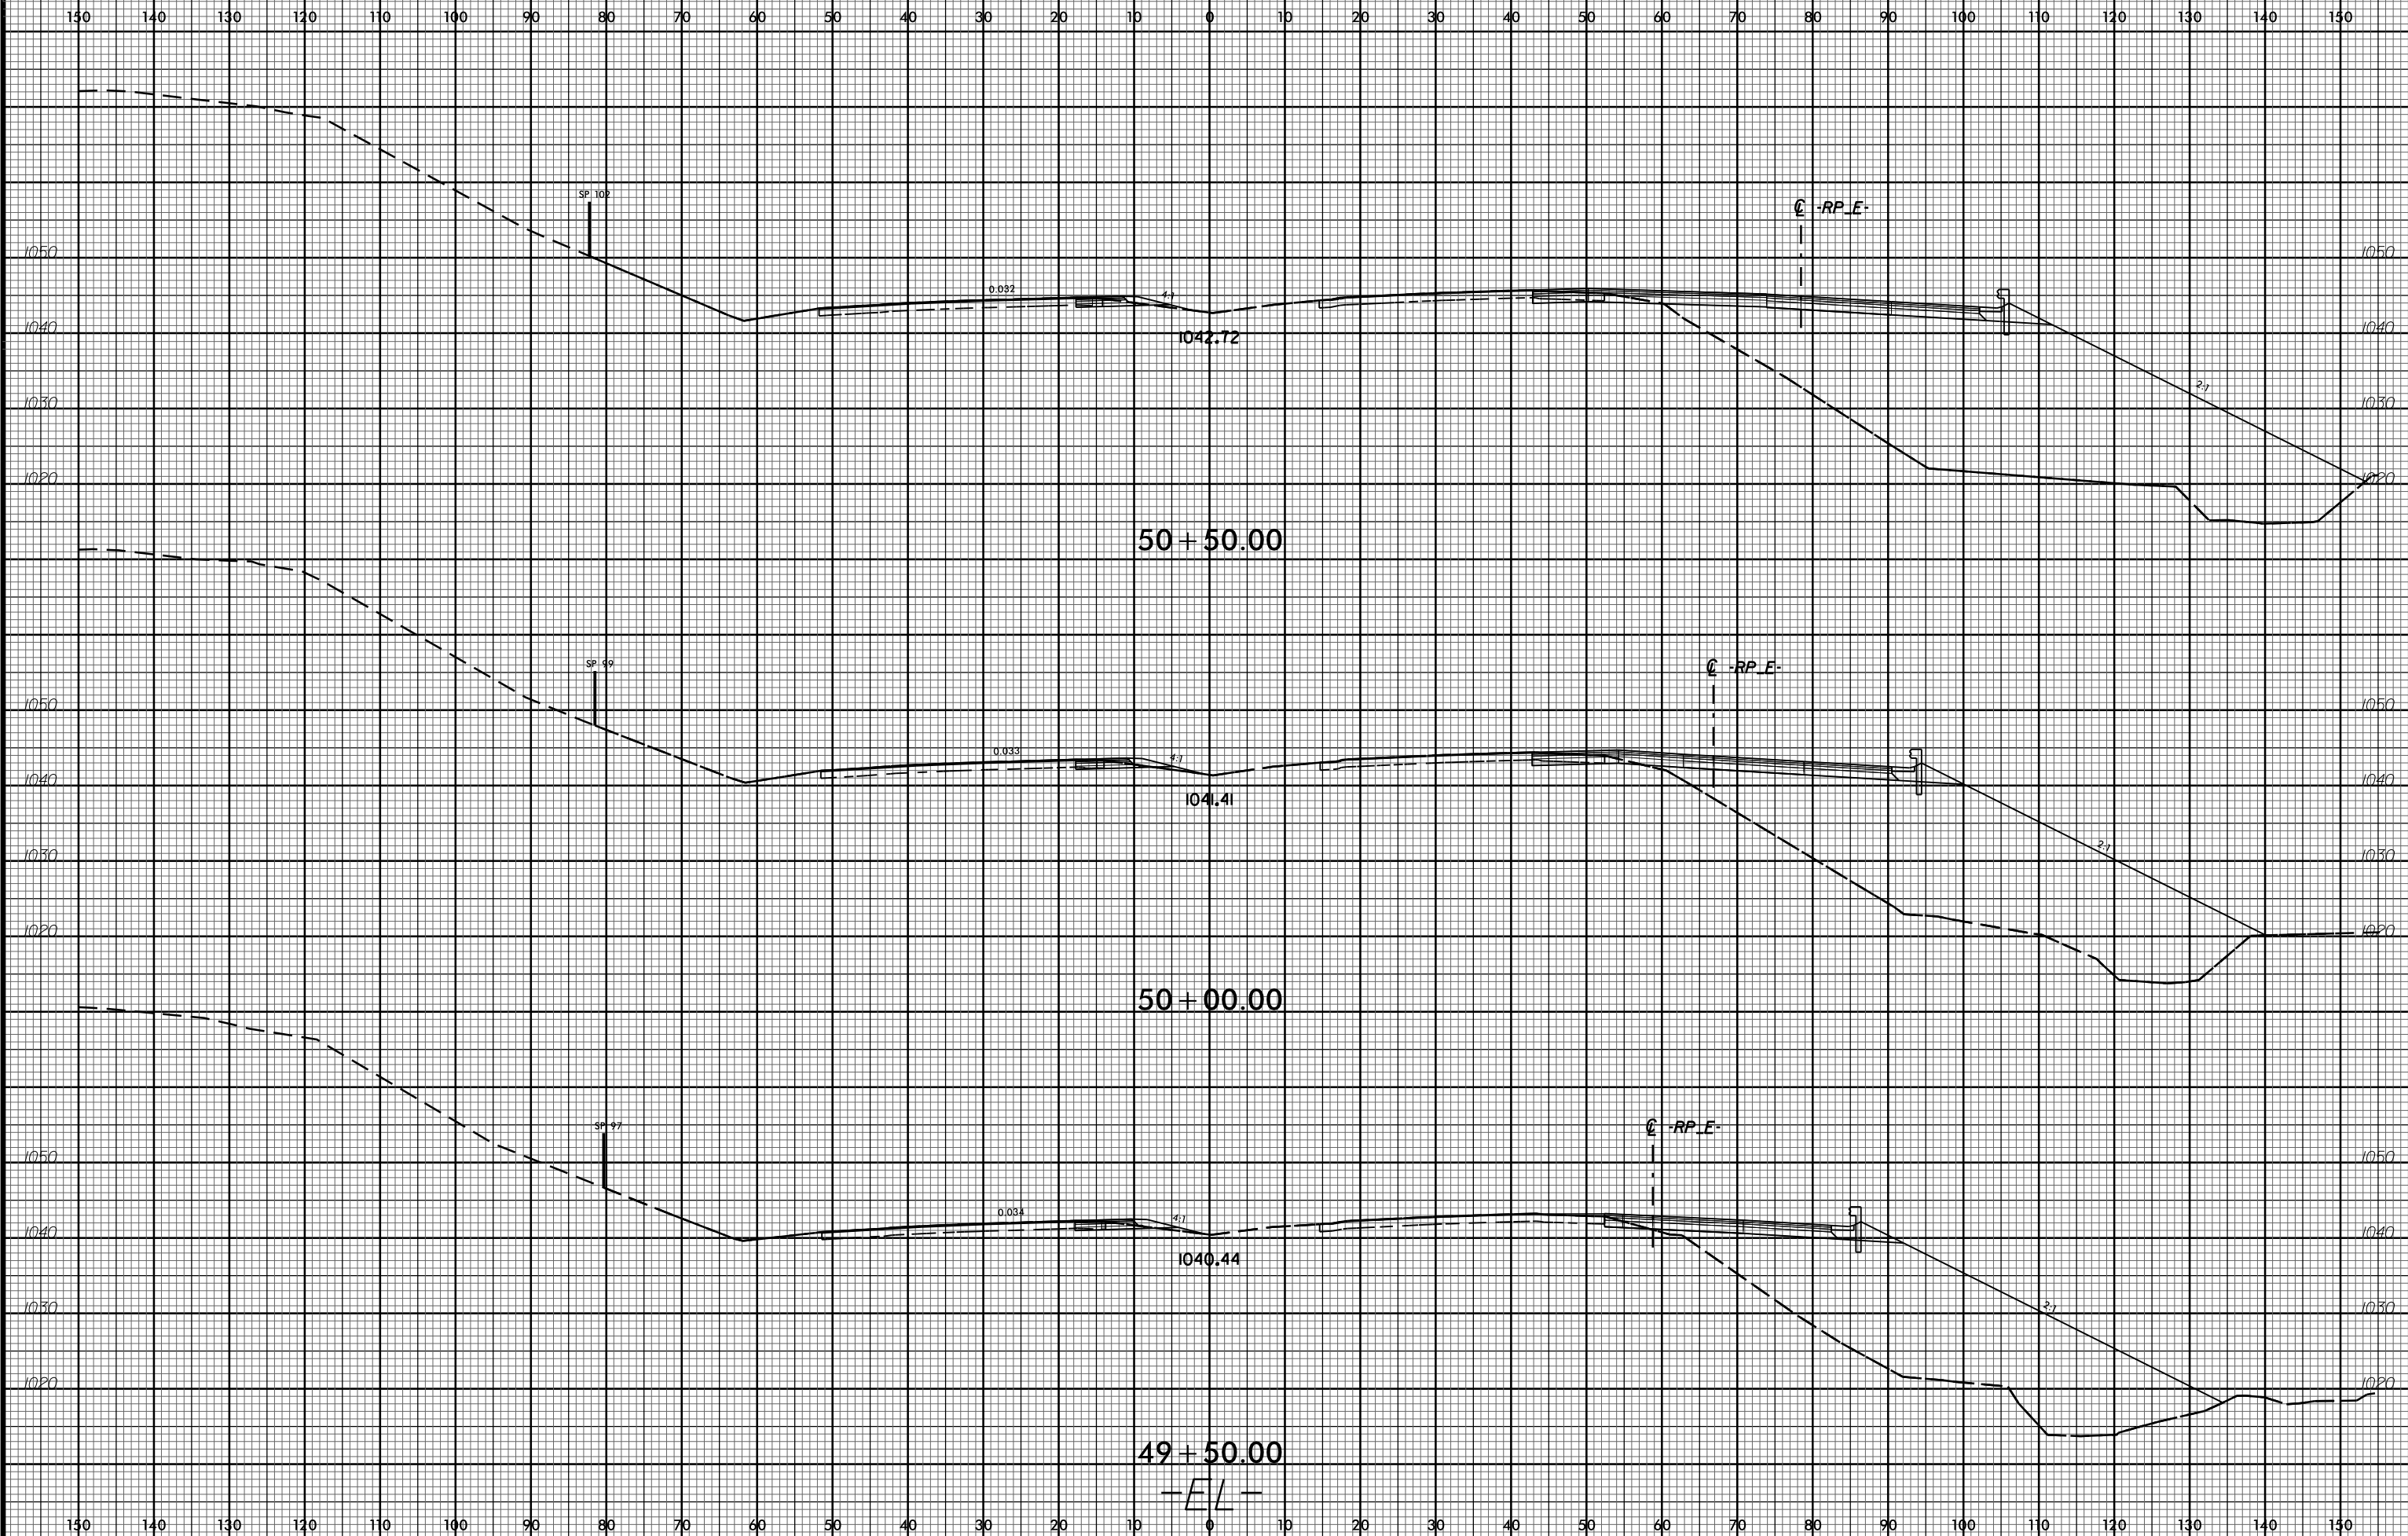

I:\AUG-2017\044
I:\1-4729A\Roadwork\XSC\1-4729A_Rdy.xpl.dgn
\$\$\$\$\$USERNAME\$\$\$\$\$