



6/23/16

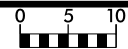

PROJ. REFERENCE NO.
I-4729A

SHEET NO.
X-23

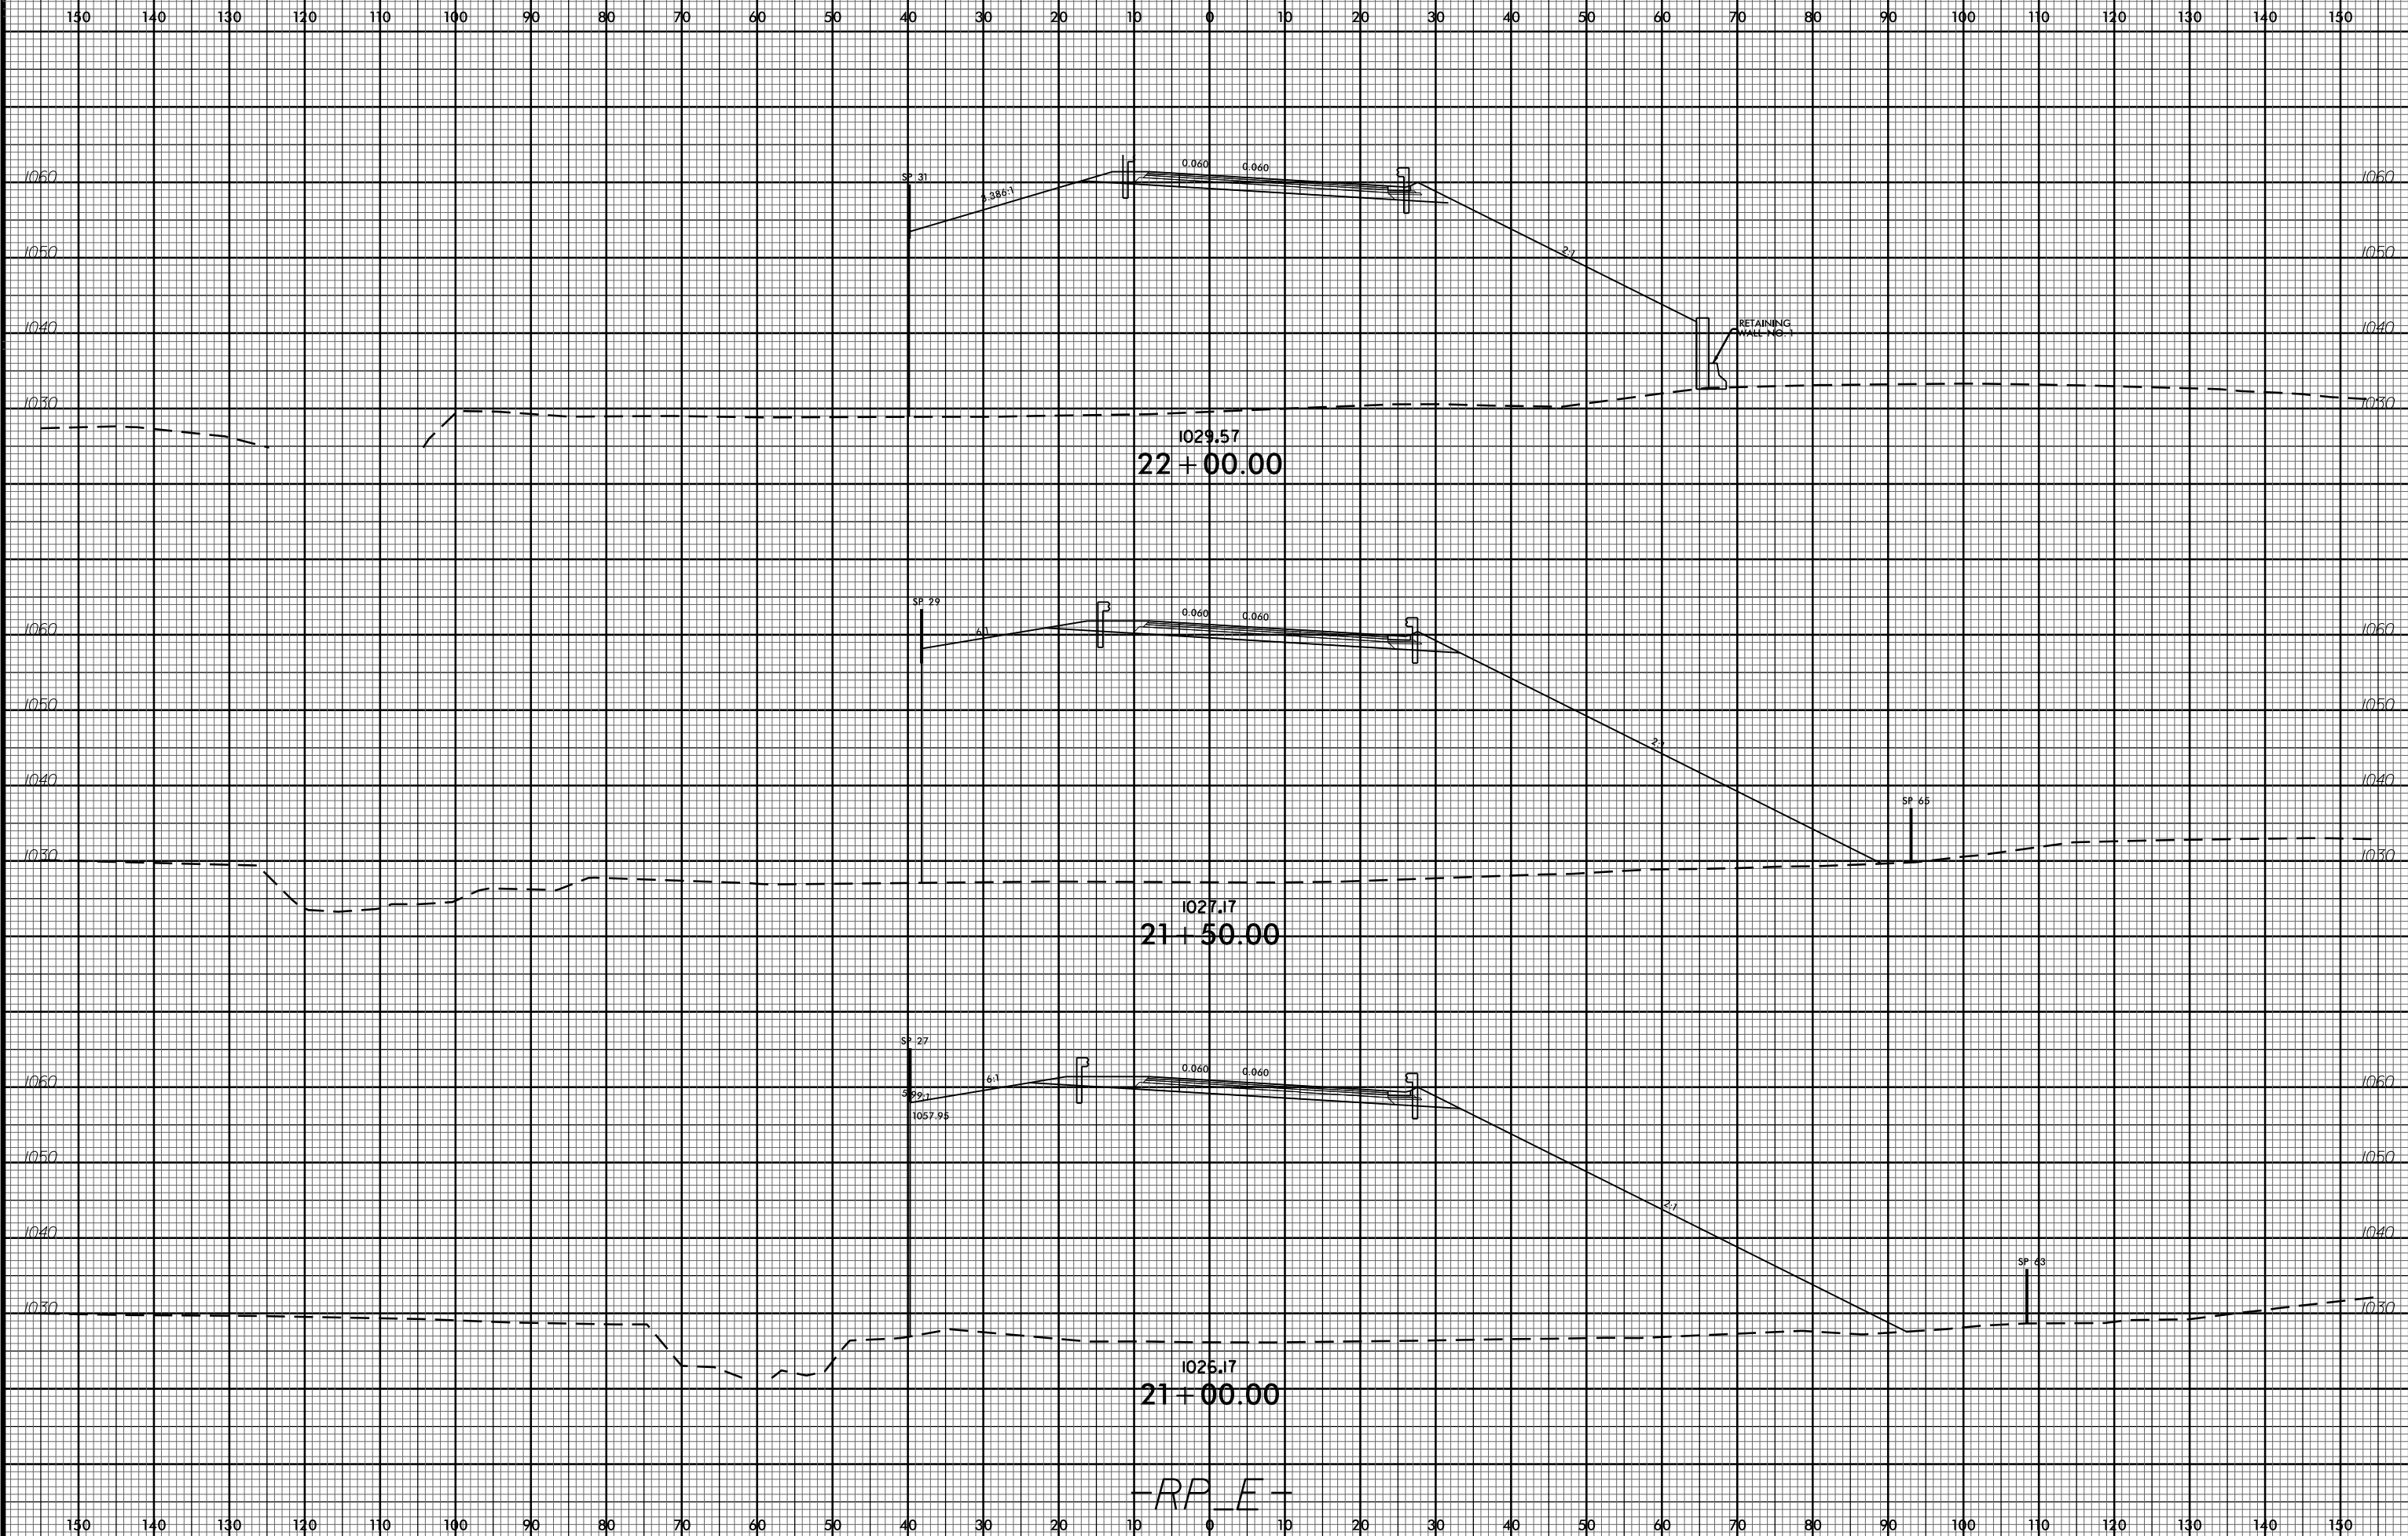

-R_P_E-

I:\4729A\300\dwg\XSC\I-4729A_Rdy_xpl.dgn
\$\$\$\$\$USERNAME\$\$\$\$\$

14-AUG-2017 08:18