


6/23/16



PROJ. REFERENCE NO.
I-4729A

SHEET NO.
X-28

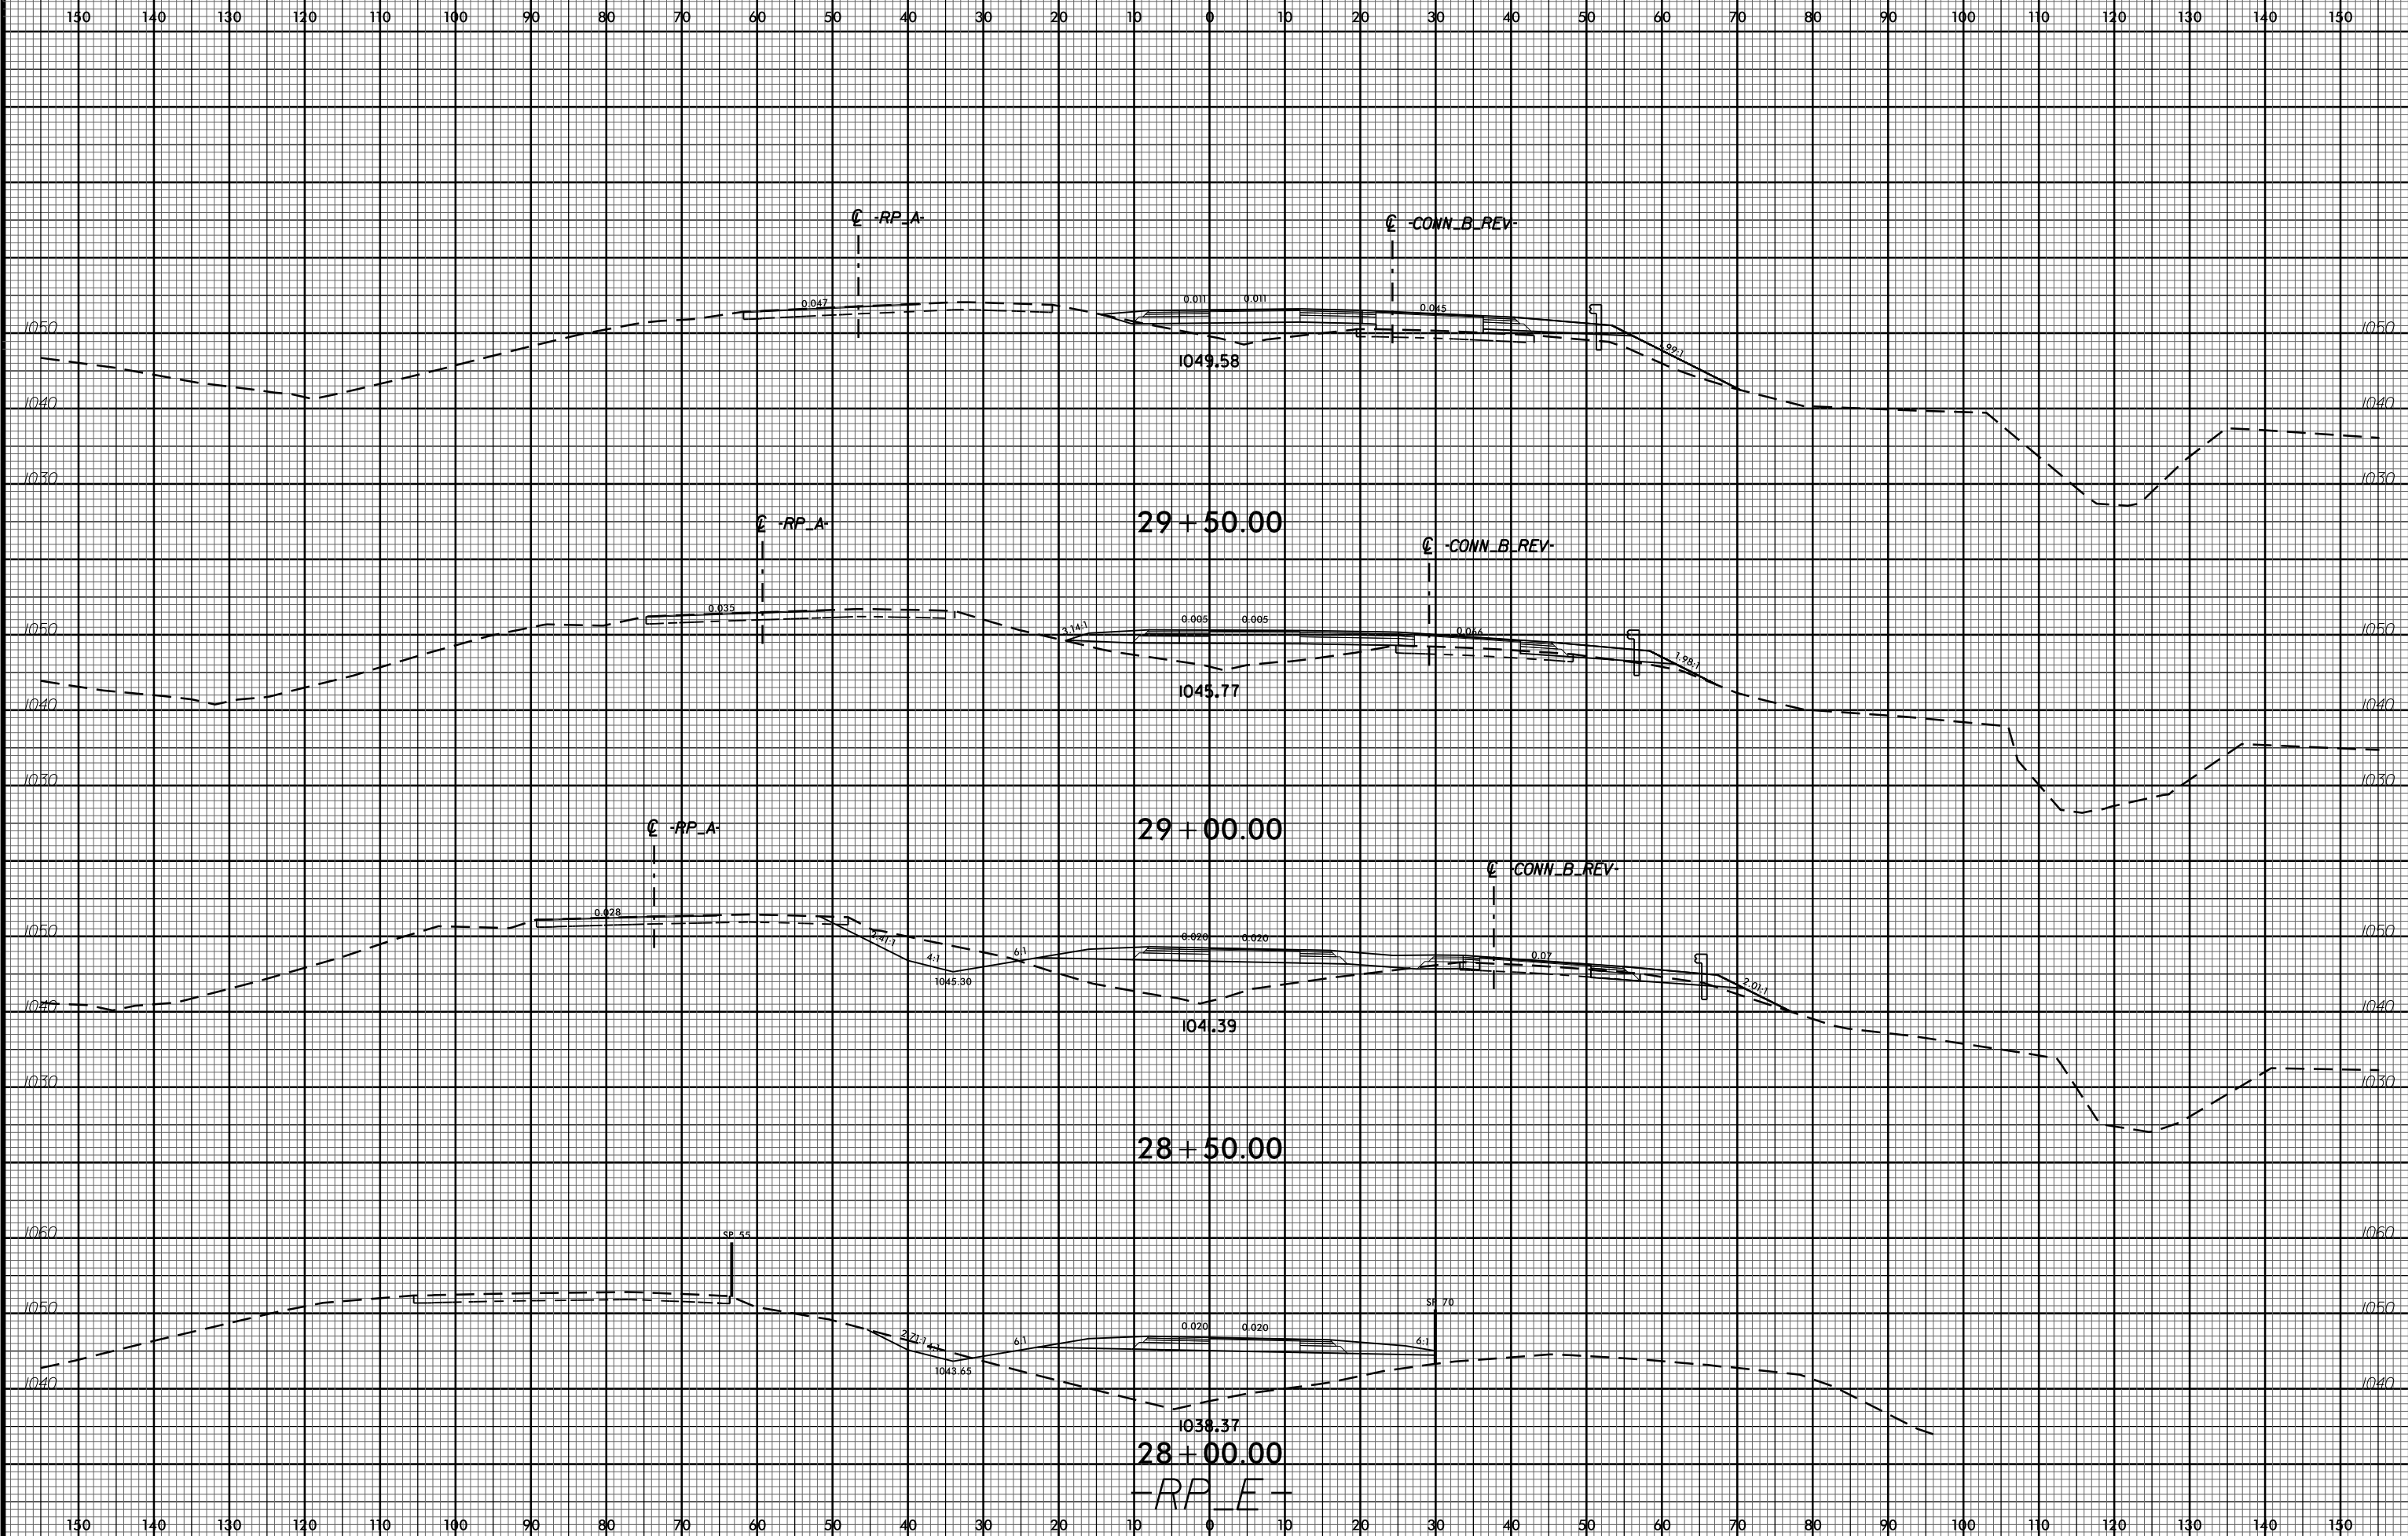

I:\4729A\300\dwg\XSC\I-4729A_Rdy.xpl.dgn
\$\$\$\$\$USERNAME\$\$\$\$\$