


6/23/16



PROJ. REFERENCE NO.
I-4729A

SHEET NO.
X-44

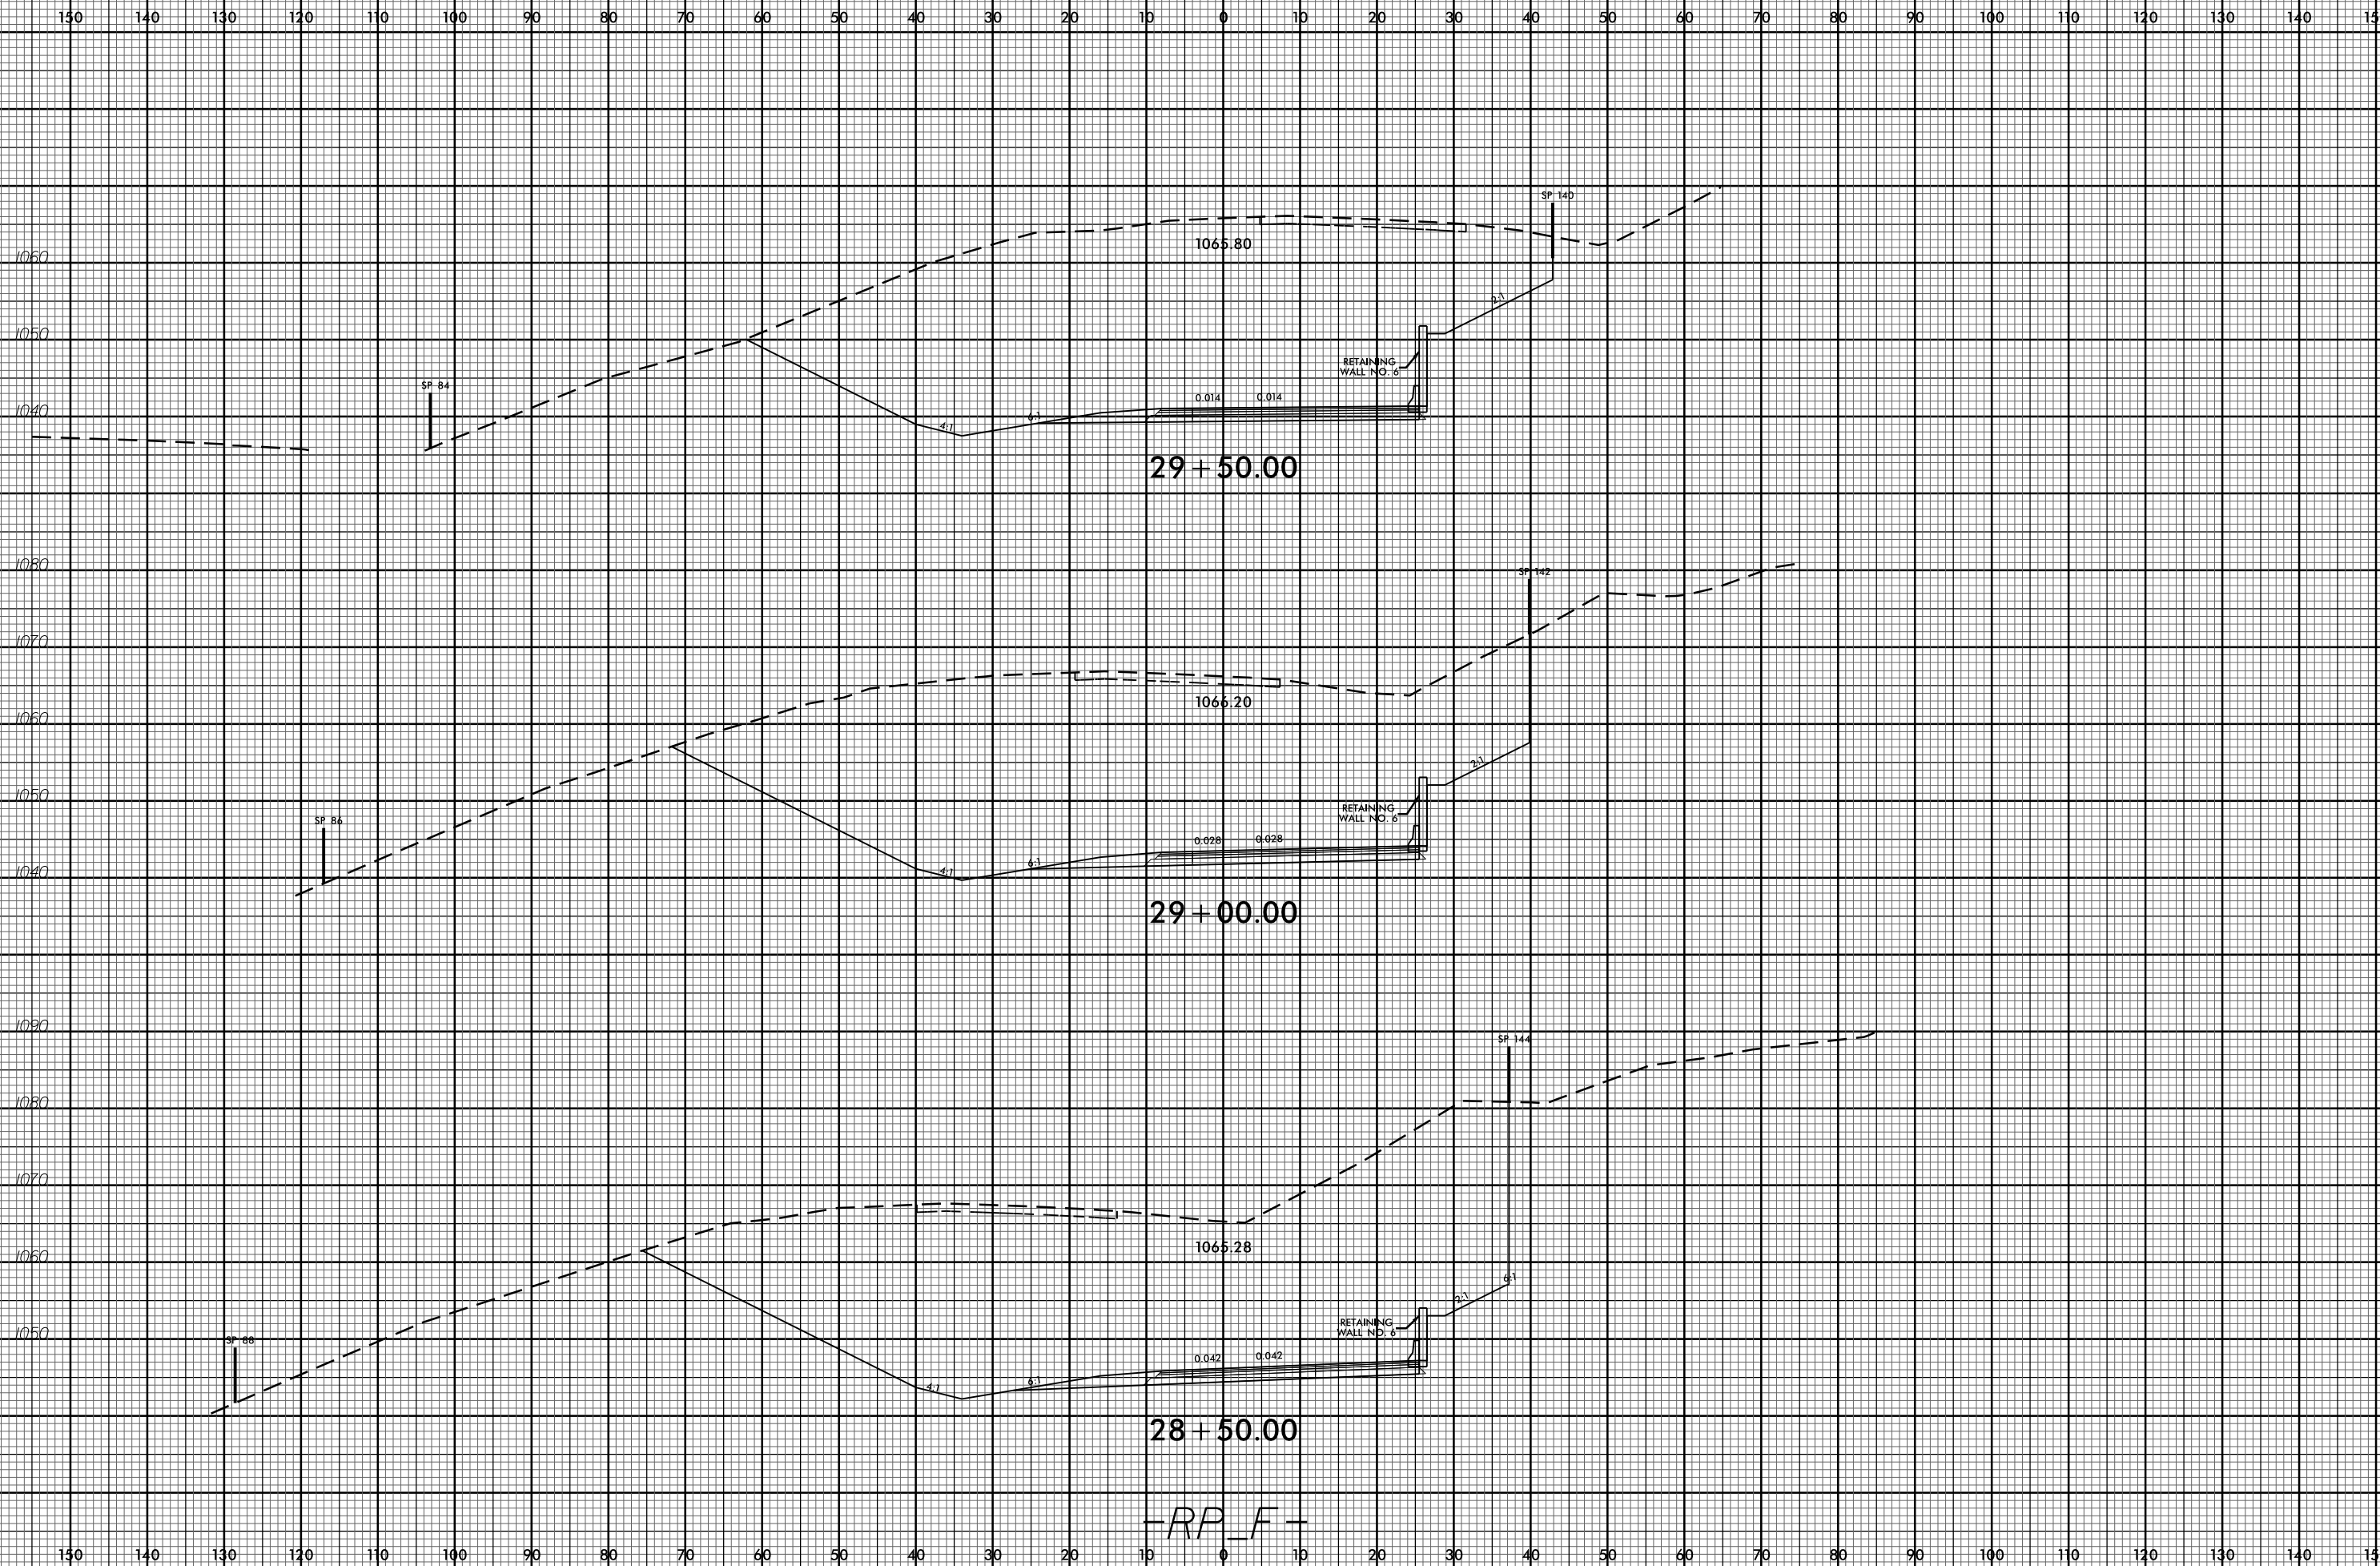

29+50.00

29+00.00

28+50.00

-RP_F-

I:\4729A\3D\Roadway\XSC\I-4729A_Rdy.xpl.dgn
\$\$\$\$\$USERNAME\$\$\$\$\$

14-AUG-2017 08:19