



6/23/16

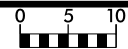

PROJ. REFERENCE NO.
I-4729A

SHEET NO.
X-51

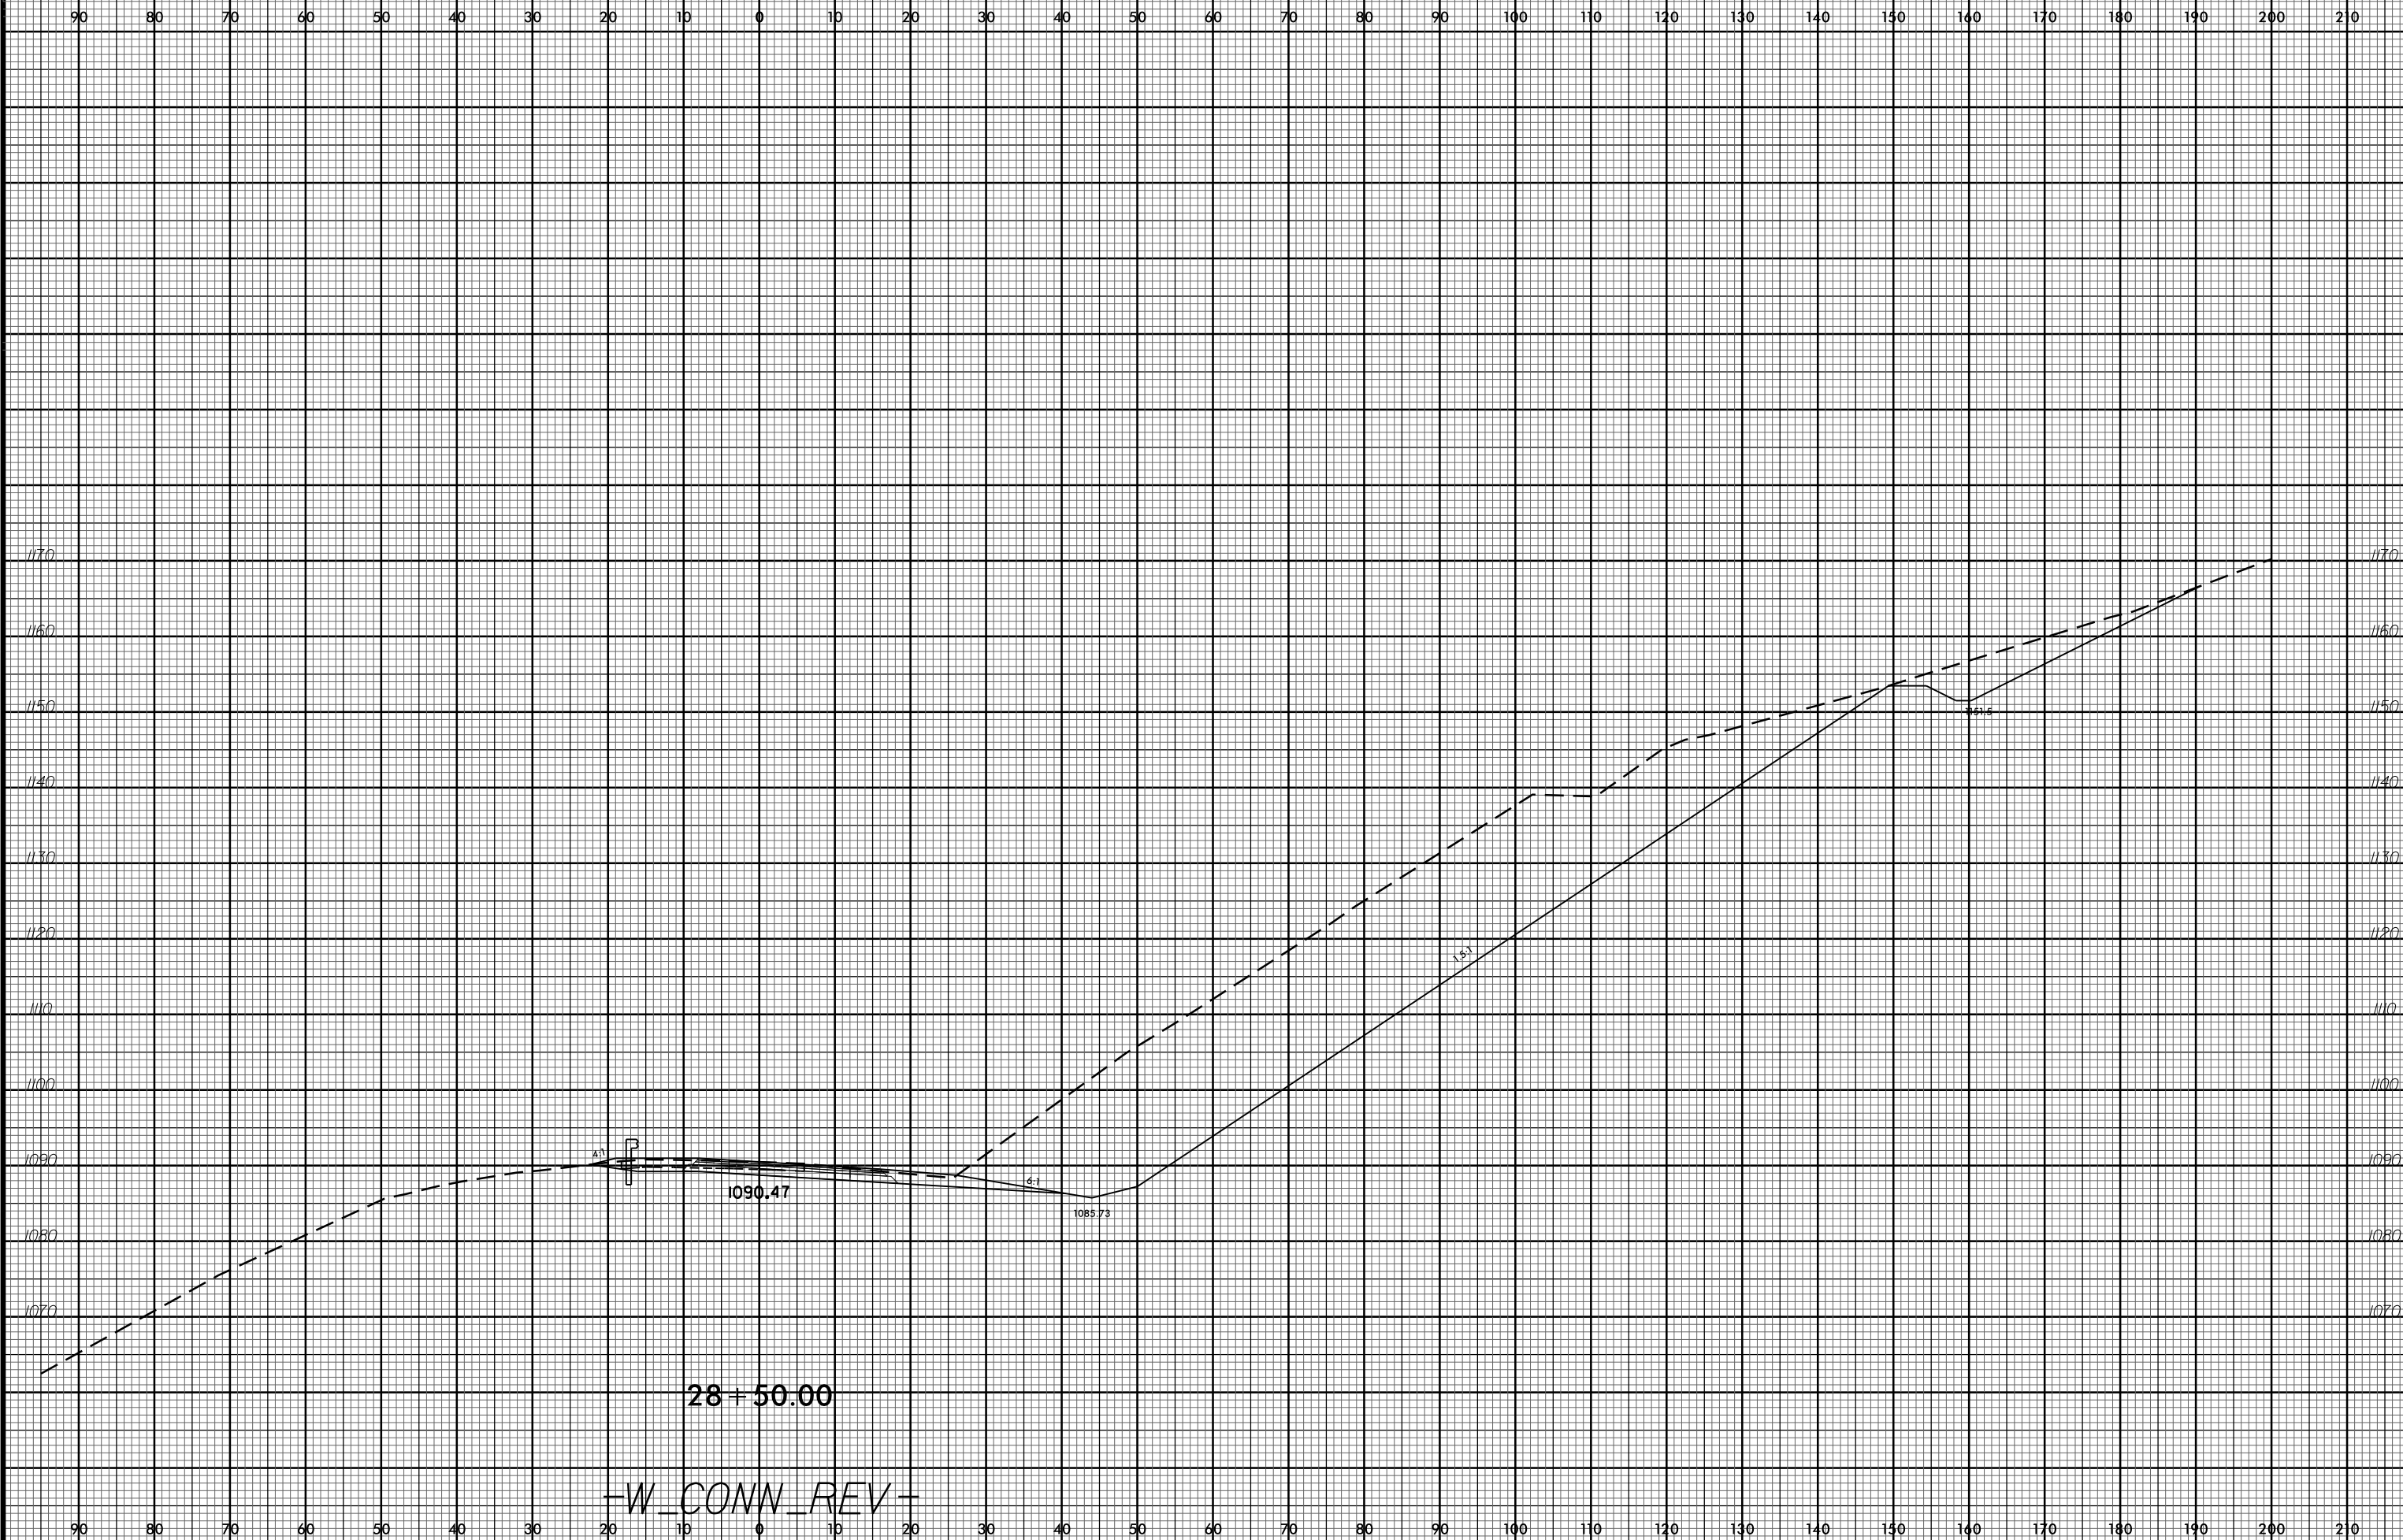

28 + 50.00

-W_CONN_REV-

I:\4729A\3000\Drawings\XSC\I-4729A_Rdy.xpl.dgn
\$\$\$\$\$USERNAME\$\$\$\$\$