


6/23/16



PROJ. REFERENCE NO.  
I-4729A

SHEET NO.  
X-55

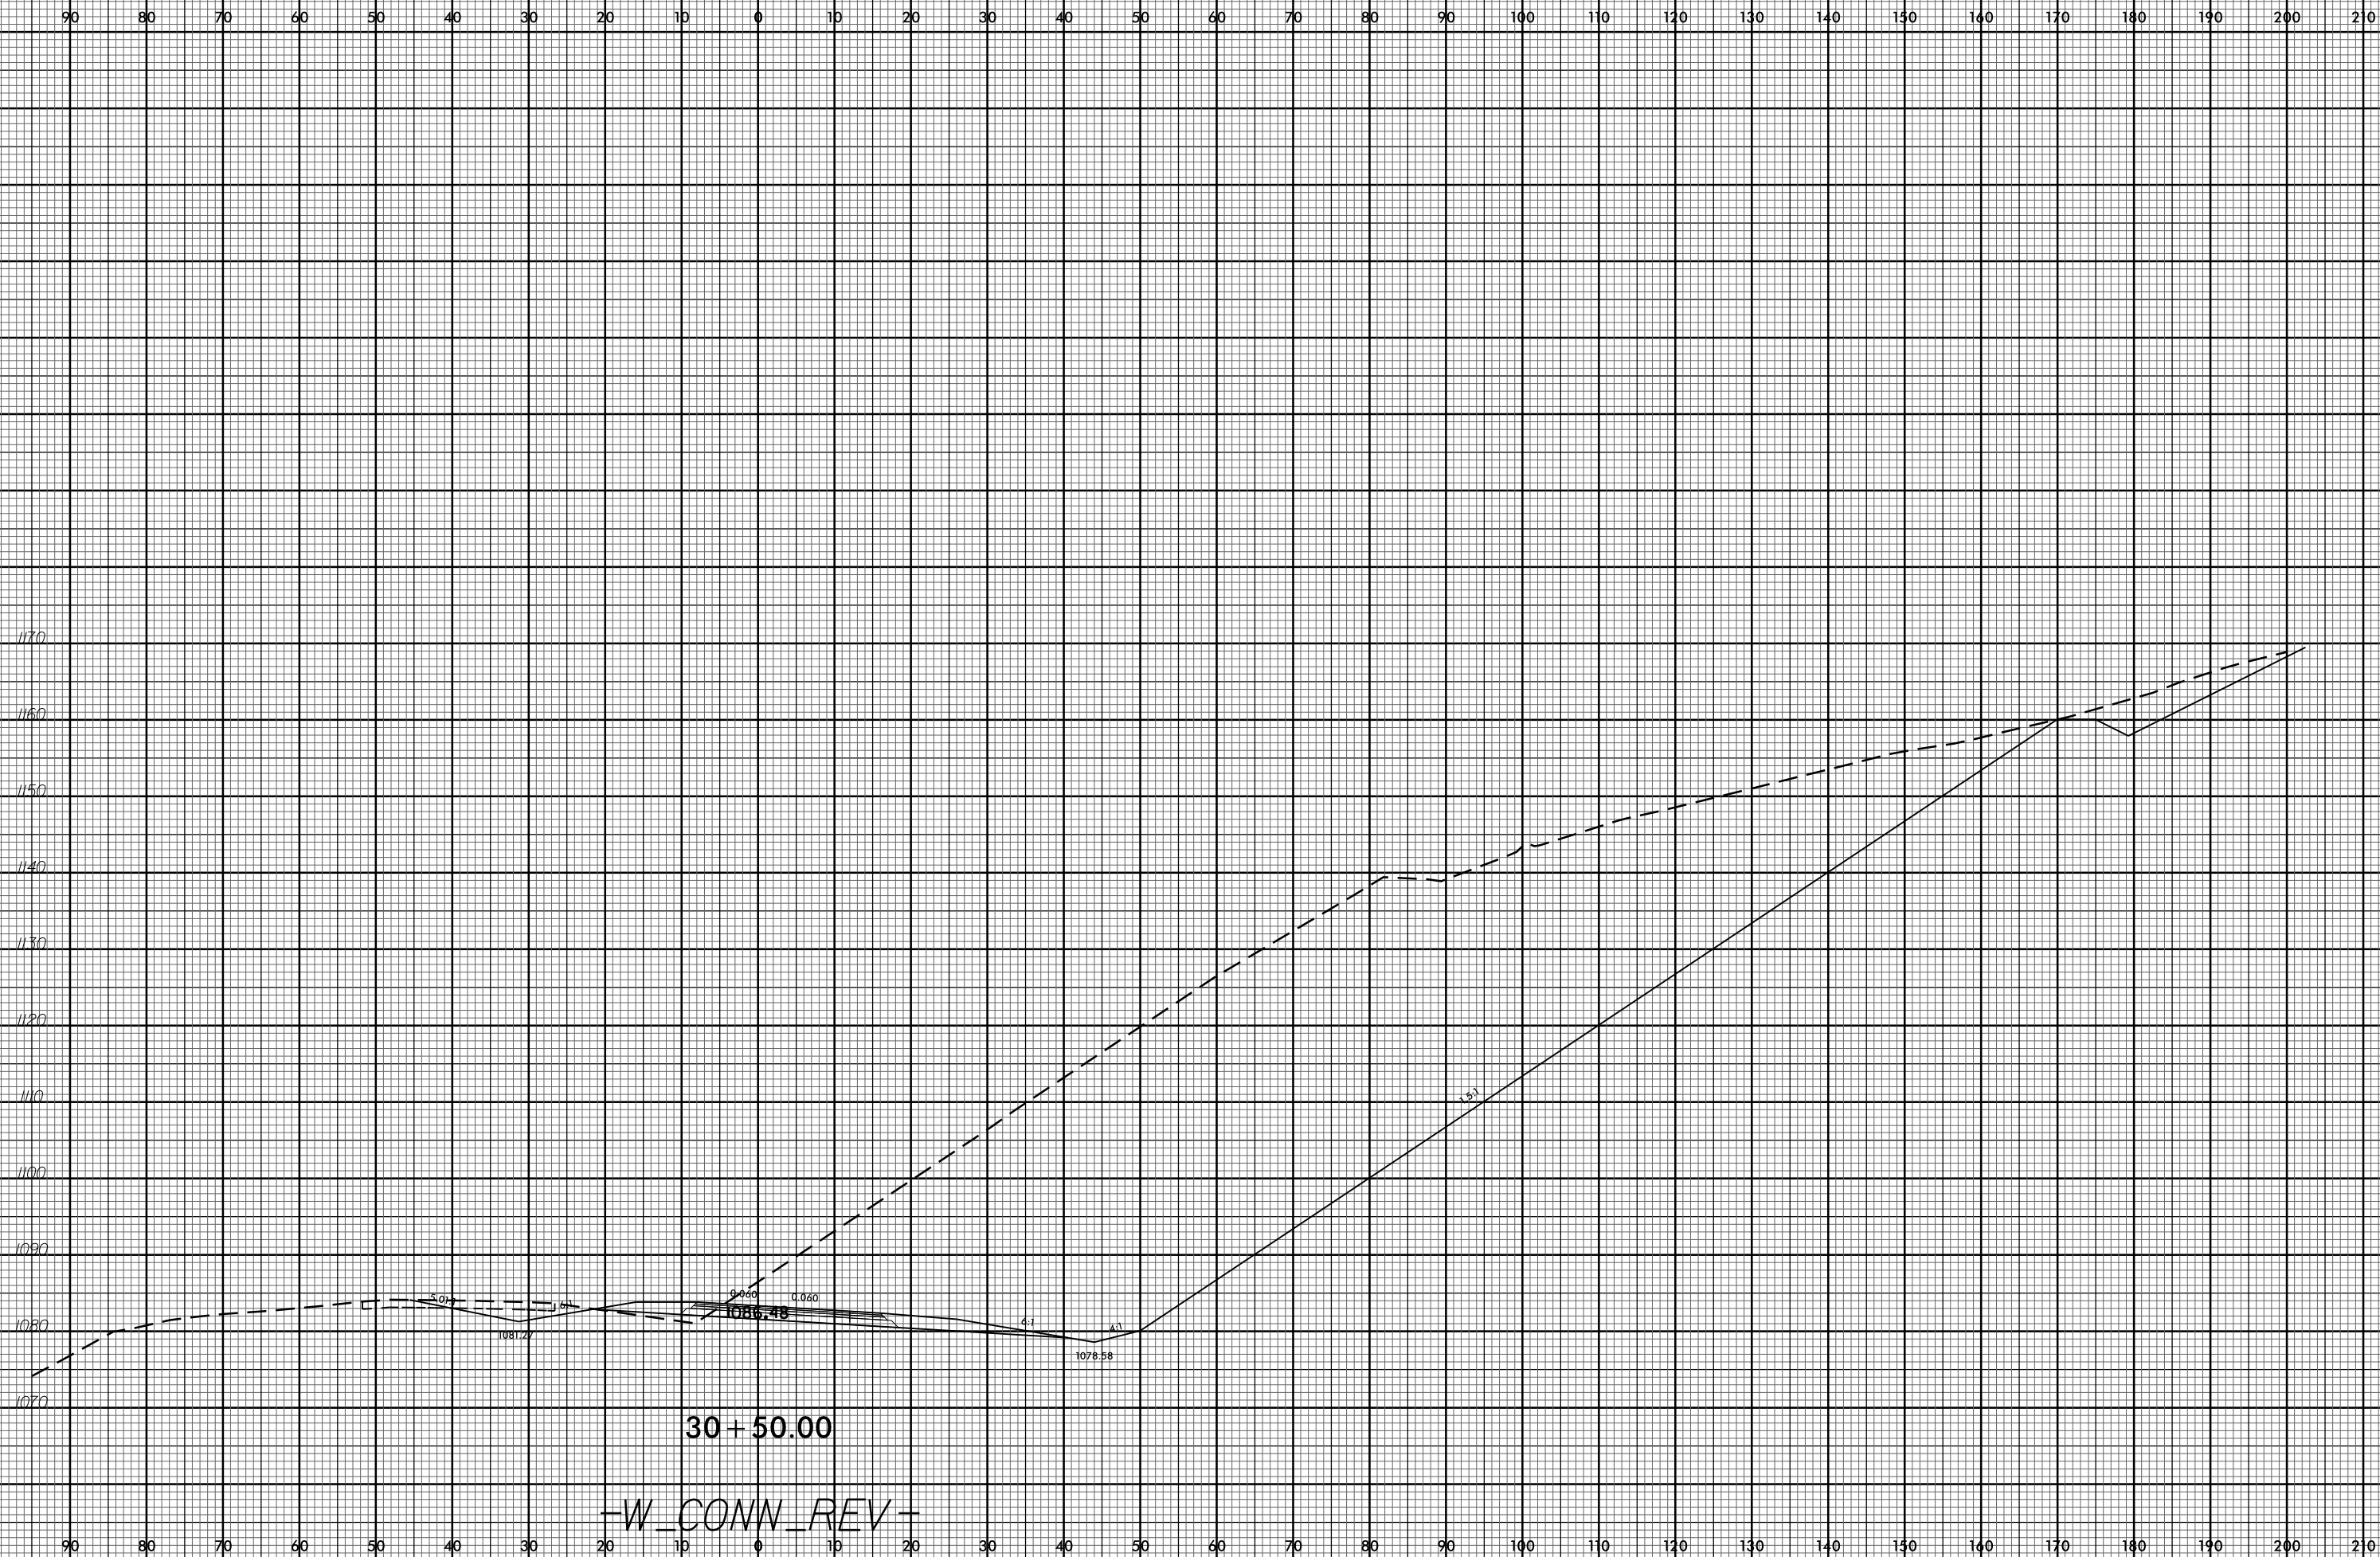

I:\1-4729A\3\CONNECTIONS\XSC\1-4729A\_Rdy.xpl.dgn  
\$\$\$\$\$USERNAME\$\$\$\$\$

30 + 50.00

-W\_CONN\_REV-