


6/23/16



PROJ. REFERENCE NO.
1-4729A

SHEET NO.
X-56

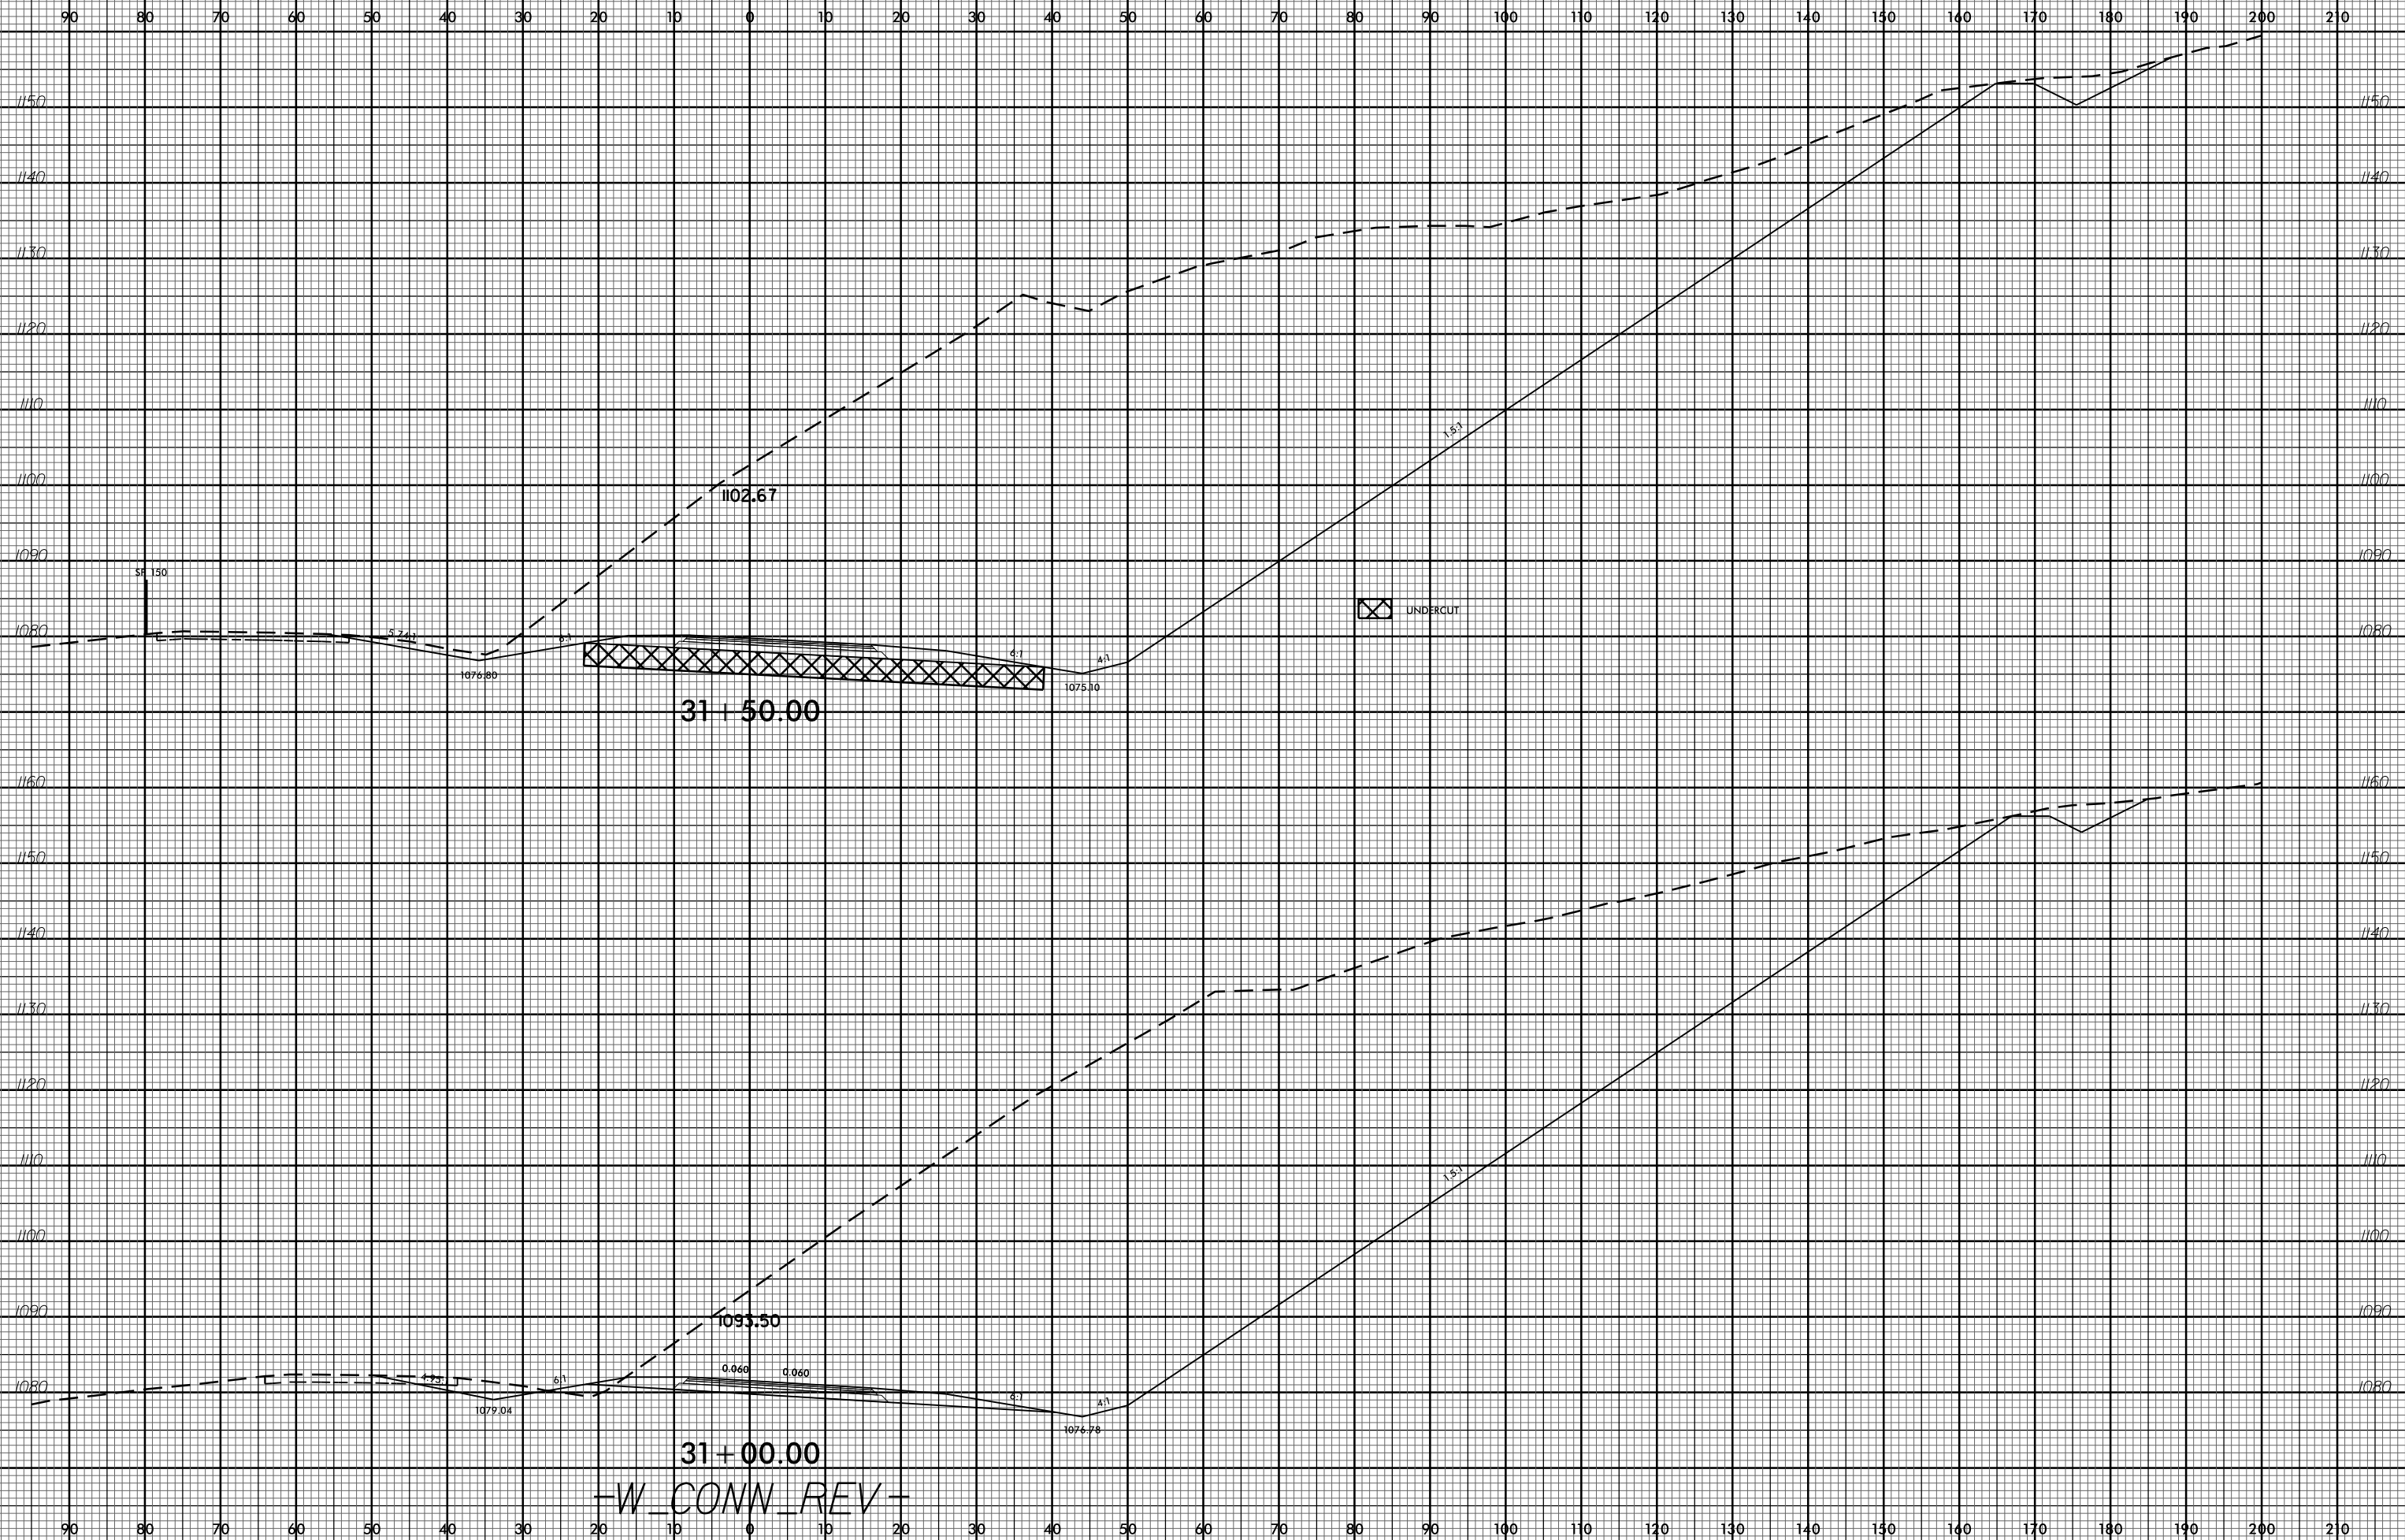

31+50.00

UNDERCUT

31+00.00

-W_CONN_REV-

14-AUG-2017 08:20
I:\1-4729A\30\CON\DWG\XSC\1-4729A_Rdy.xpl.dgn
\$\$\$\$\$USERNAME\$\$\$\$\$