


6/23/16




PROJ. REFERENCE NO.
I-4729A

SHEET NO.
X-75


150 140 130 120 110 100 90 80 70 60 50 40 30 20 10 0 10 20 30 40 50 60 70 80 90 100 110 120 130 140 150

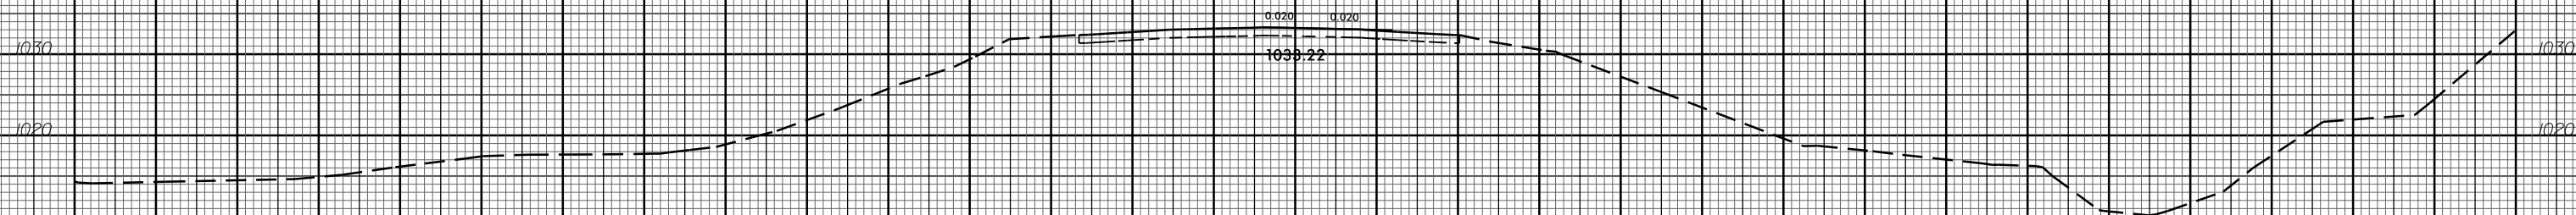


13 + 50.00

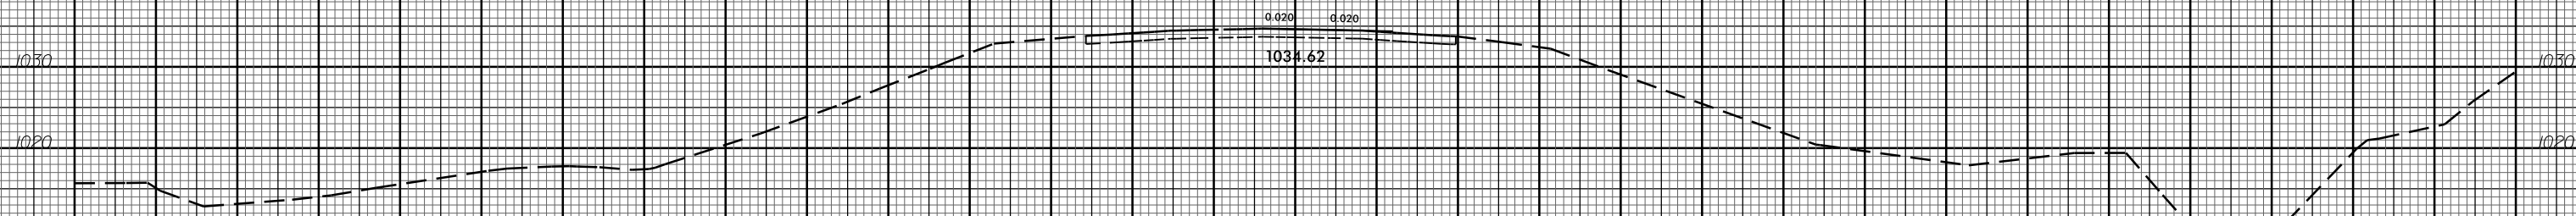

13 + 00.00

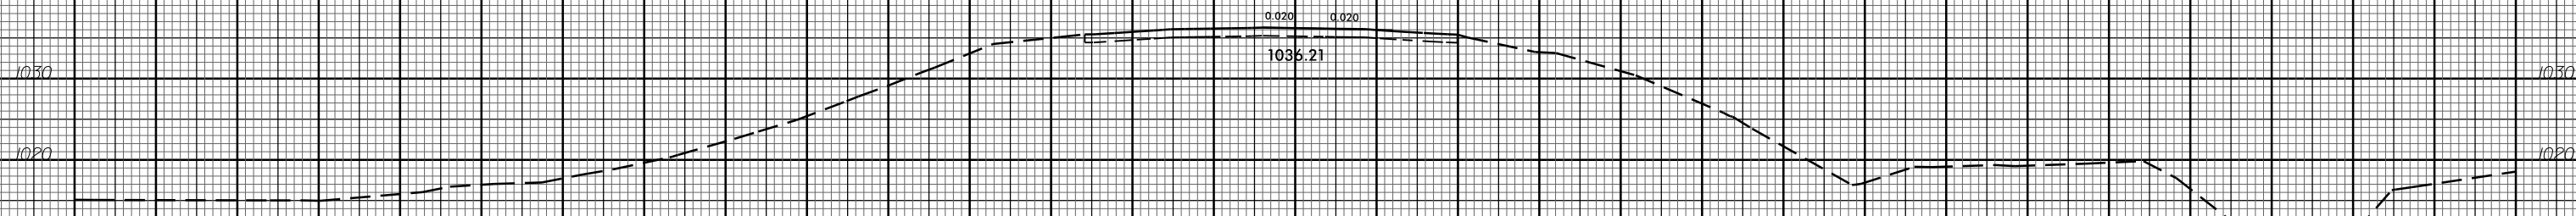

12 + 50.00

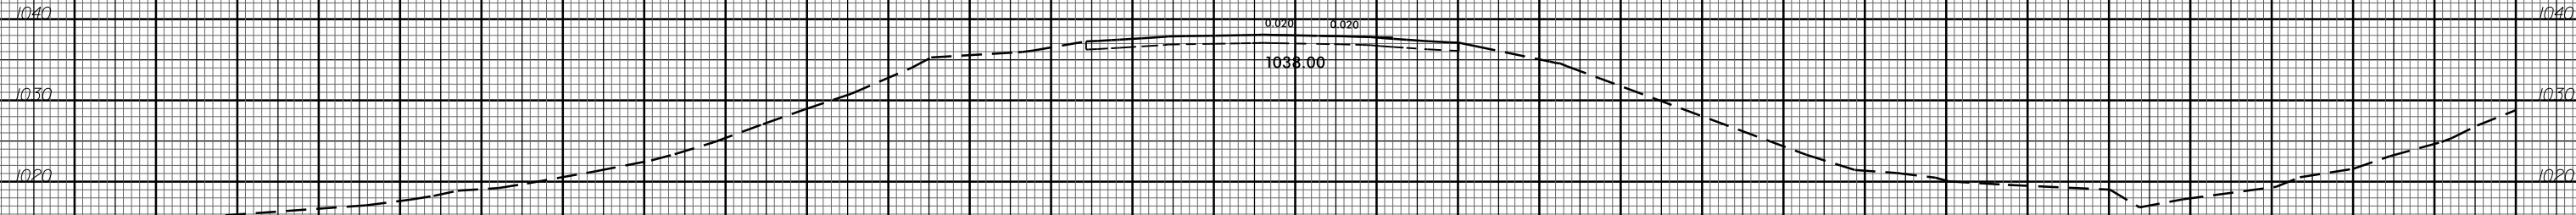

12 + 00.00

-E_CONN_REV-

I:\7-AUG-2017 10:45 1:\1-4729A\Roadwork\XSC\1-4729A_Rdy.xpl.dgn \$\$\$USERNAME\$\$\$