








6/23/16



PROJ. REFERENCE NO.
I-4729A

SHEET NO.
X-78

150 140 130 120 110 100 90 80 70 60 50 40 30 20 10 0 10 20 30 40 50 60 70 80 90 100 110 120 130 140 150

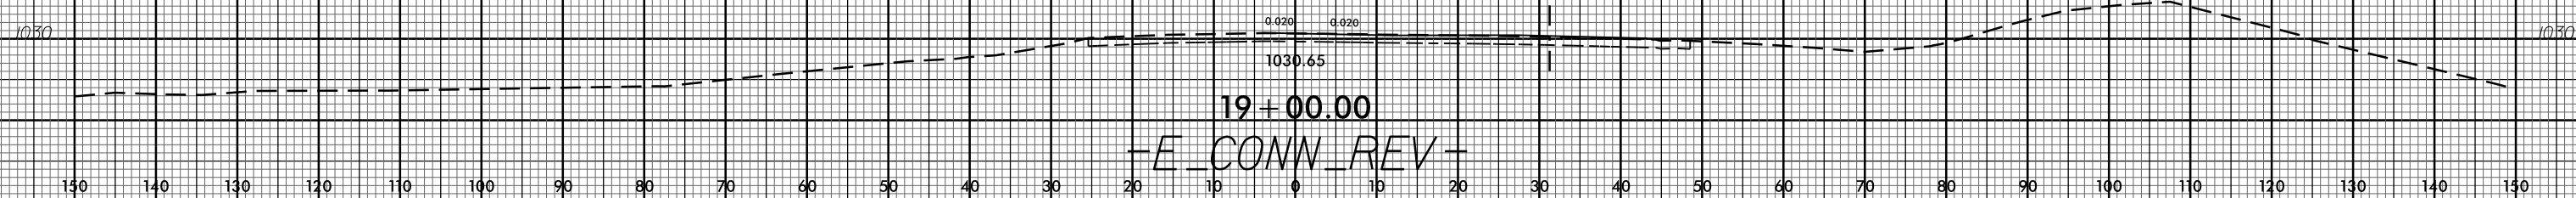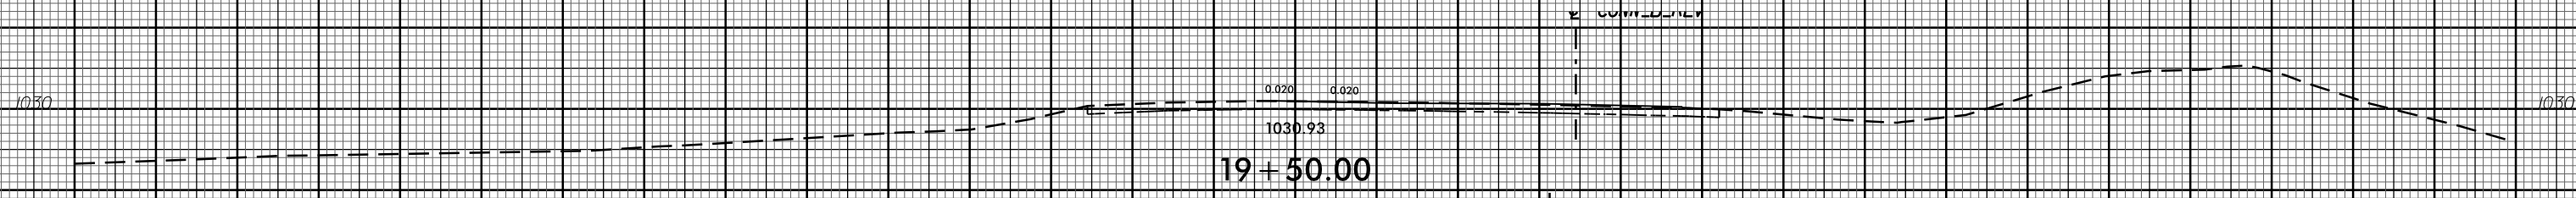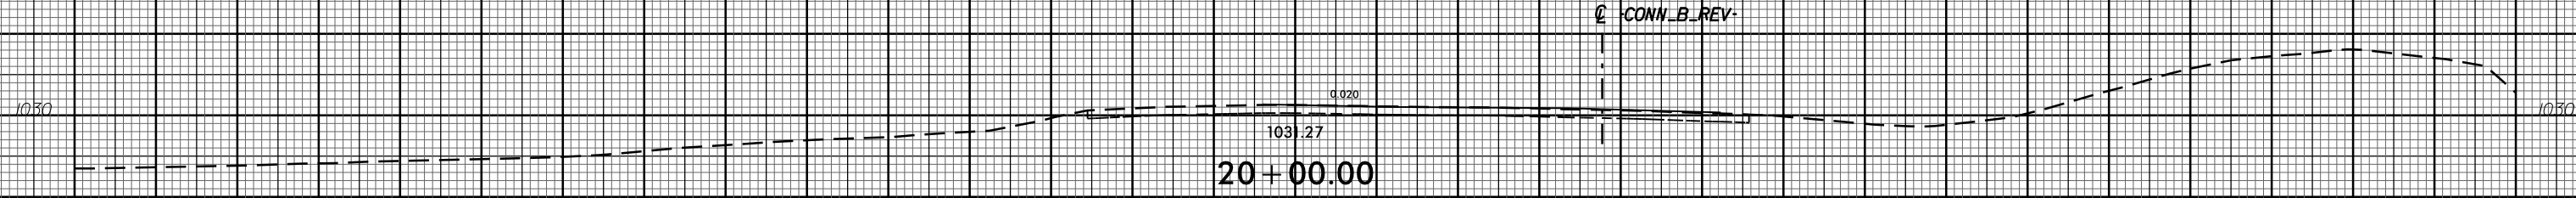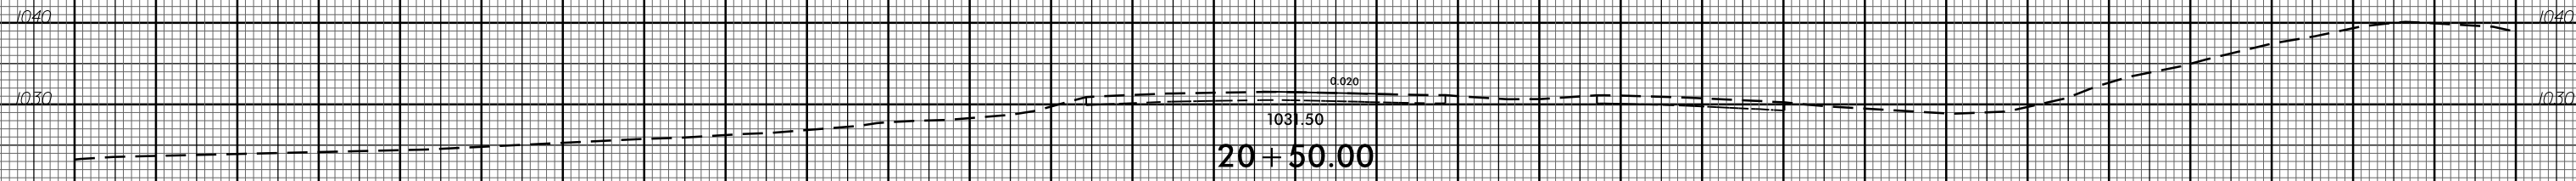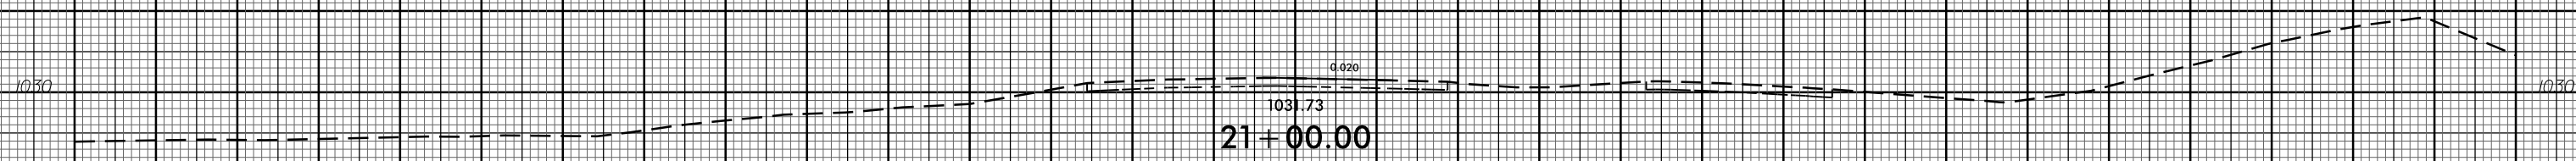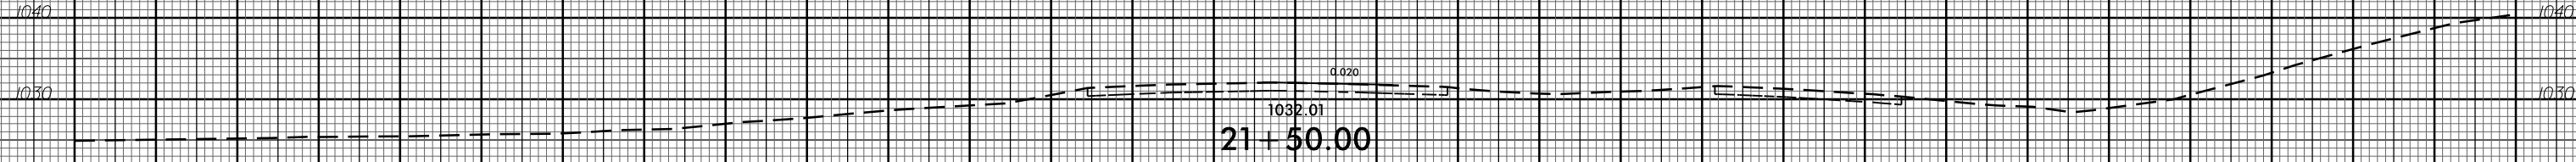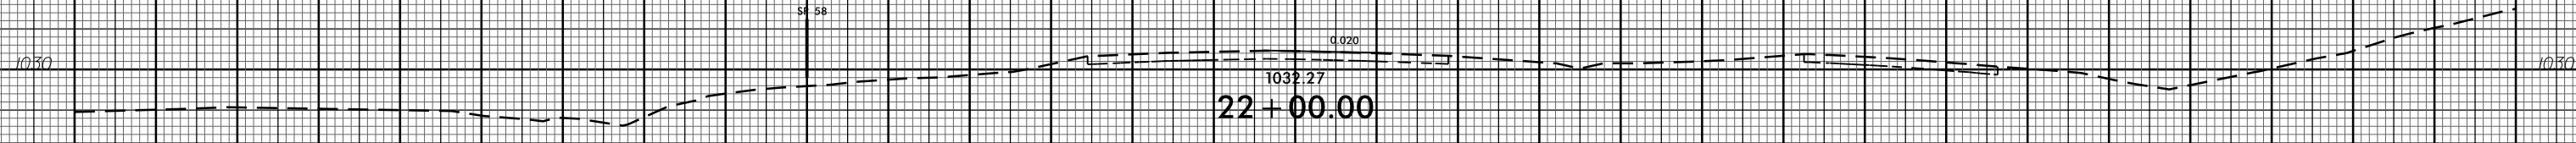

150 140 130 120 110 100 90 80 70 60 50 40 30 20 10 0 10 20 30 40 50 60 70 80 90 100 110 120 130 140 150

I:\AUG-2017\045\1\I-4729A\Roadwork\XSC\I-4729A_Rdy.xpl.dgn
\$\$\$\$\$USERNAME\$\$\$\$\$