

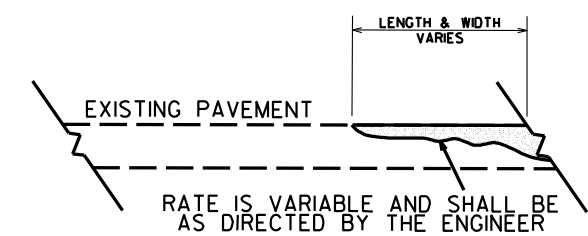
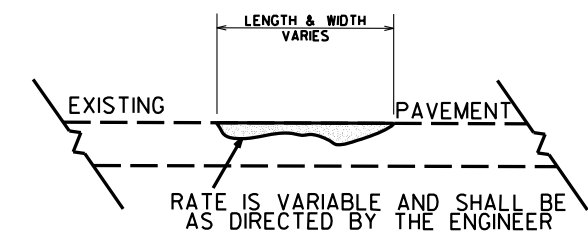
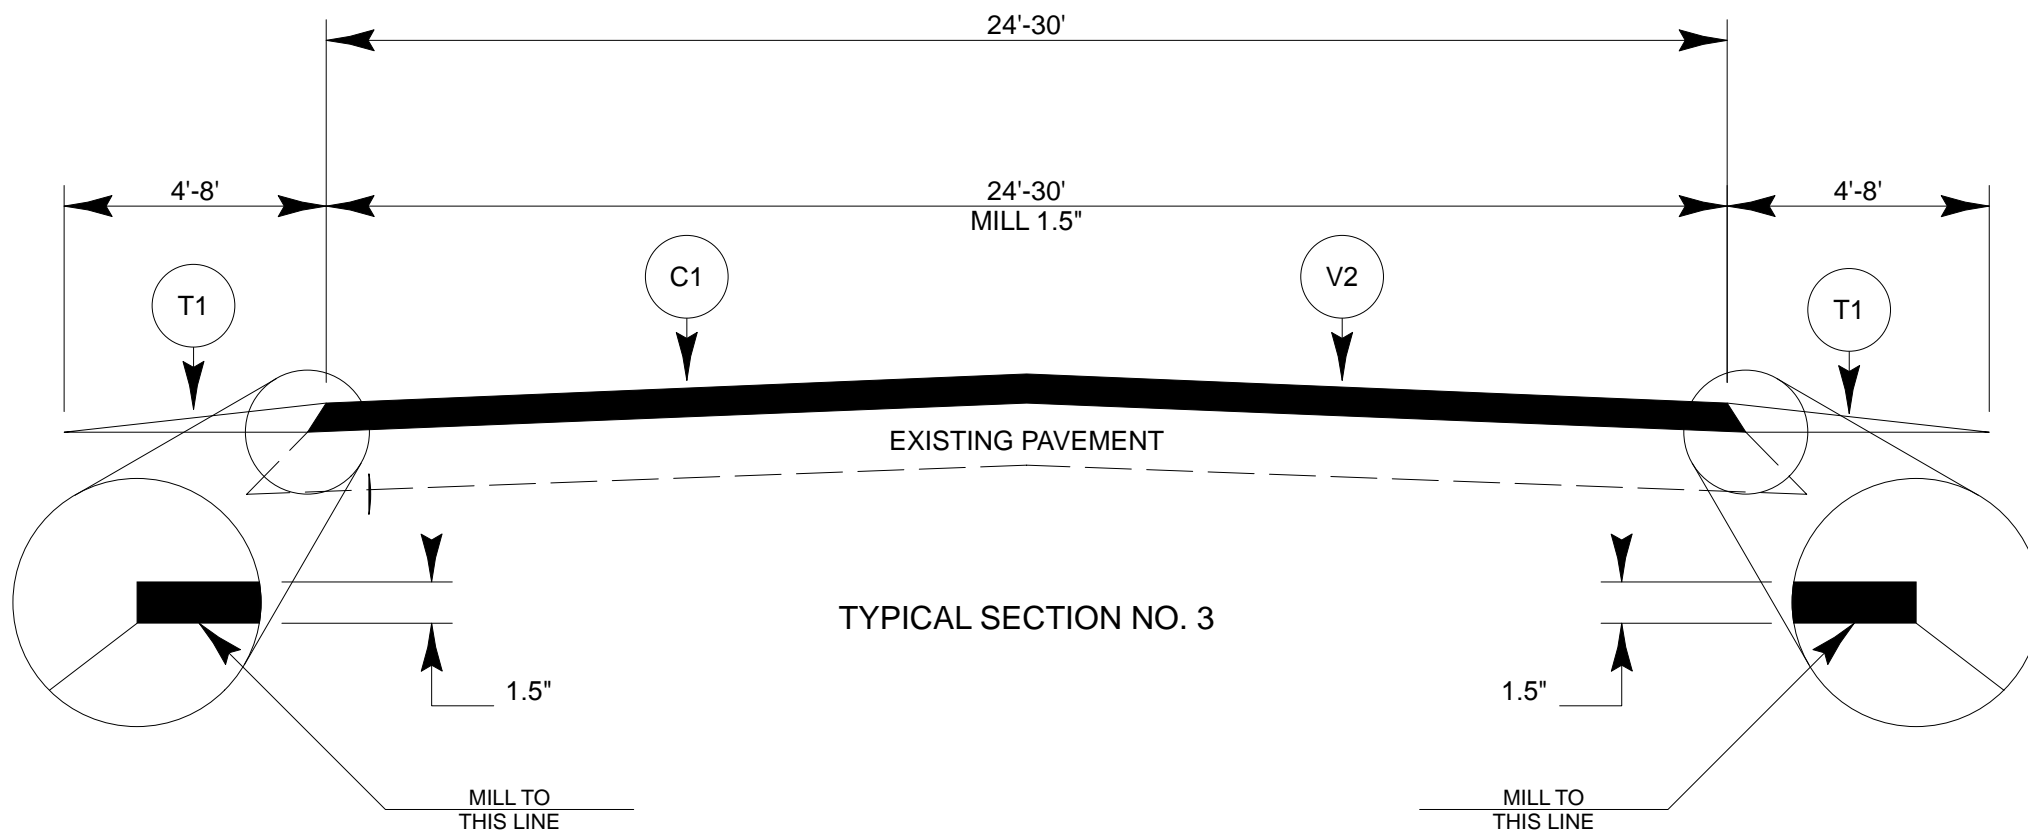


PROJECT NO.	SHEET NO.	TOTAL SHEETS
2018CPT.13.06.10811, 2018CPT.13.06.20811, 2018CPT.13.06.20812	11	

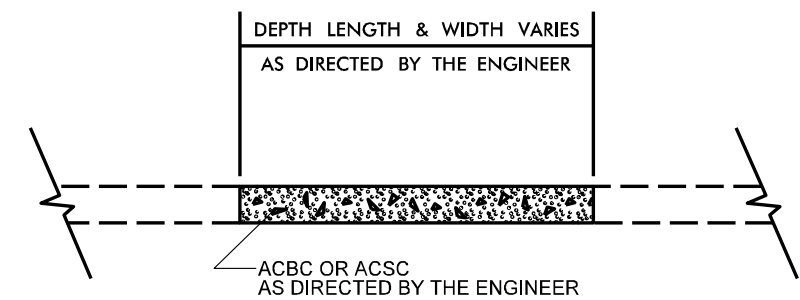

DETAIL SHOWING METHOD OF WEDGING

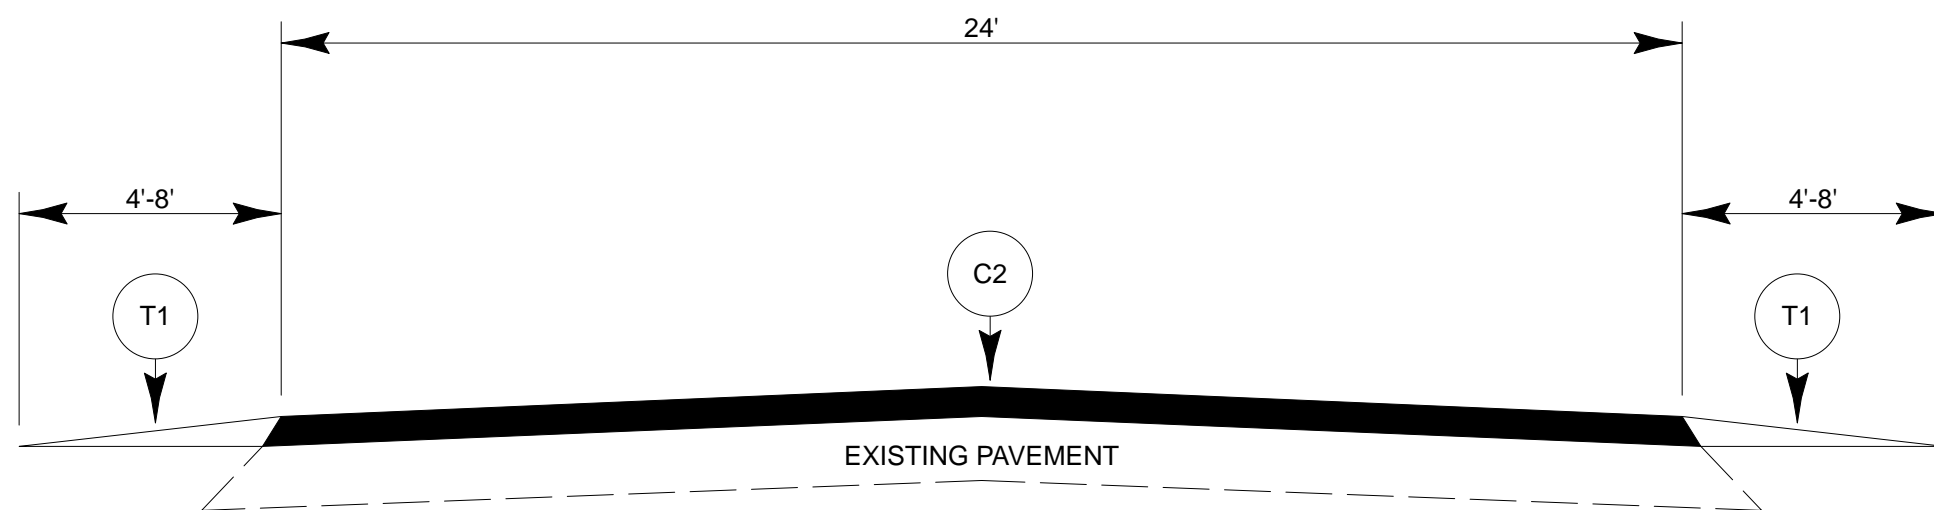

PATCHING EXISTING PAVEMENT