


| PROJECT NO. | SHEET NO. | TOTAL SHEETS |
|--|-----------|--------------|
| 2018CPT.13.06.10811, 2018CPT.13.06.20811, 2018CPT.13.06.20812 | 14 | |

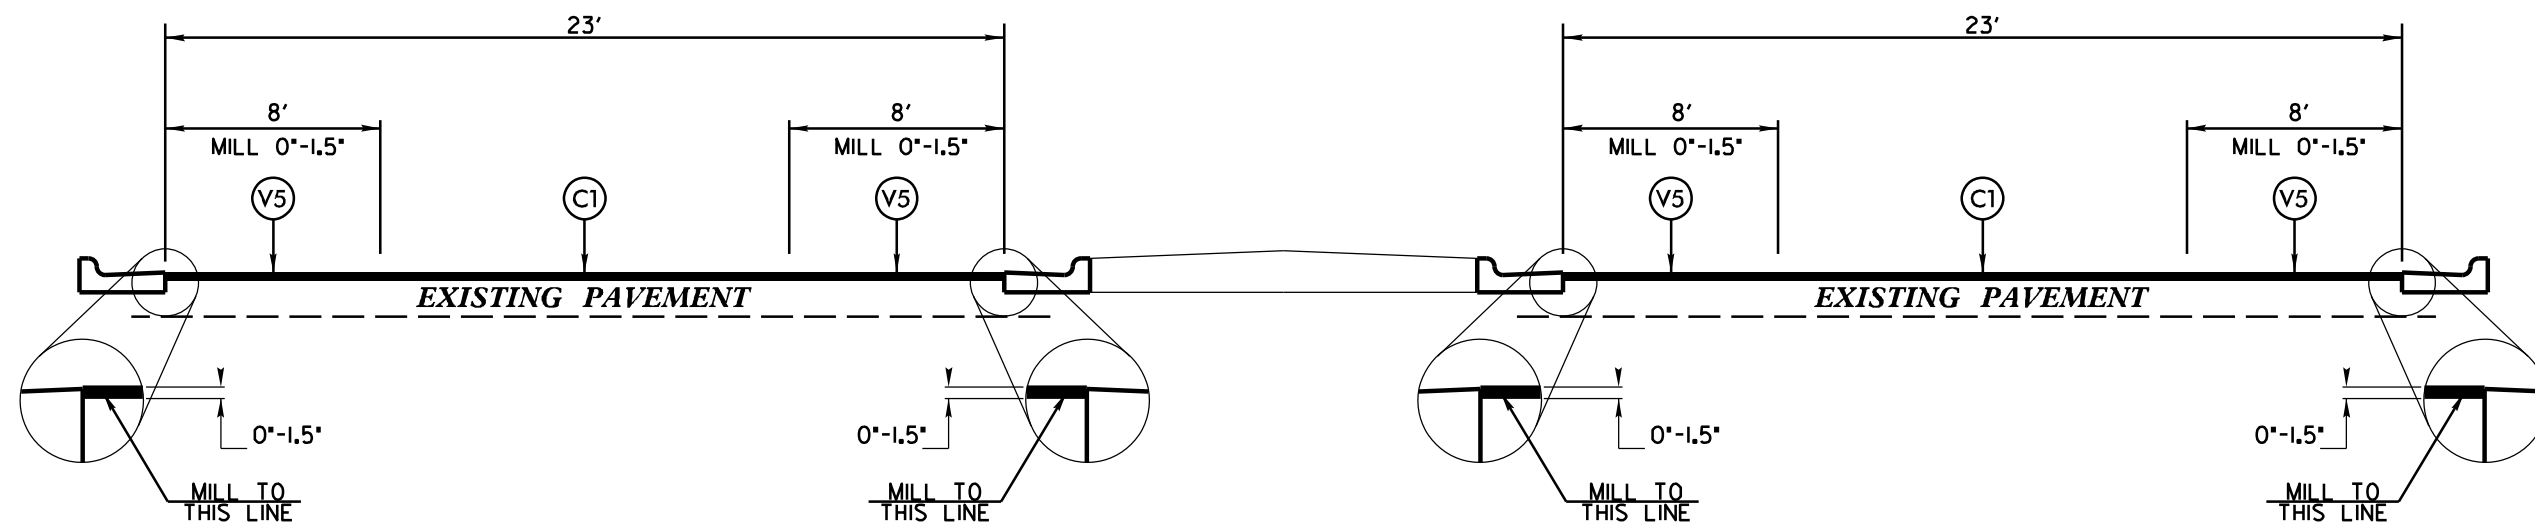

TYPICAL SECTION NO. 9