
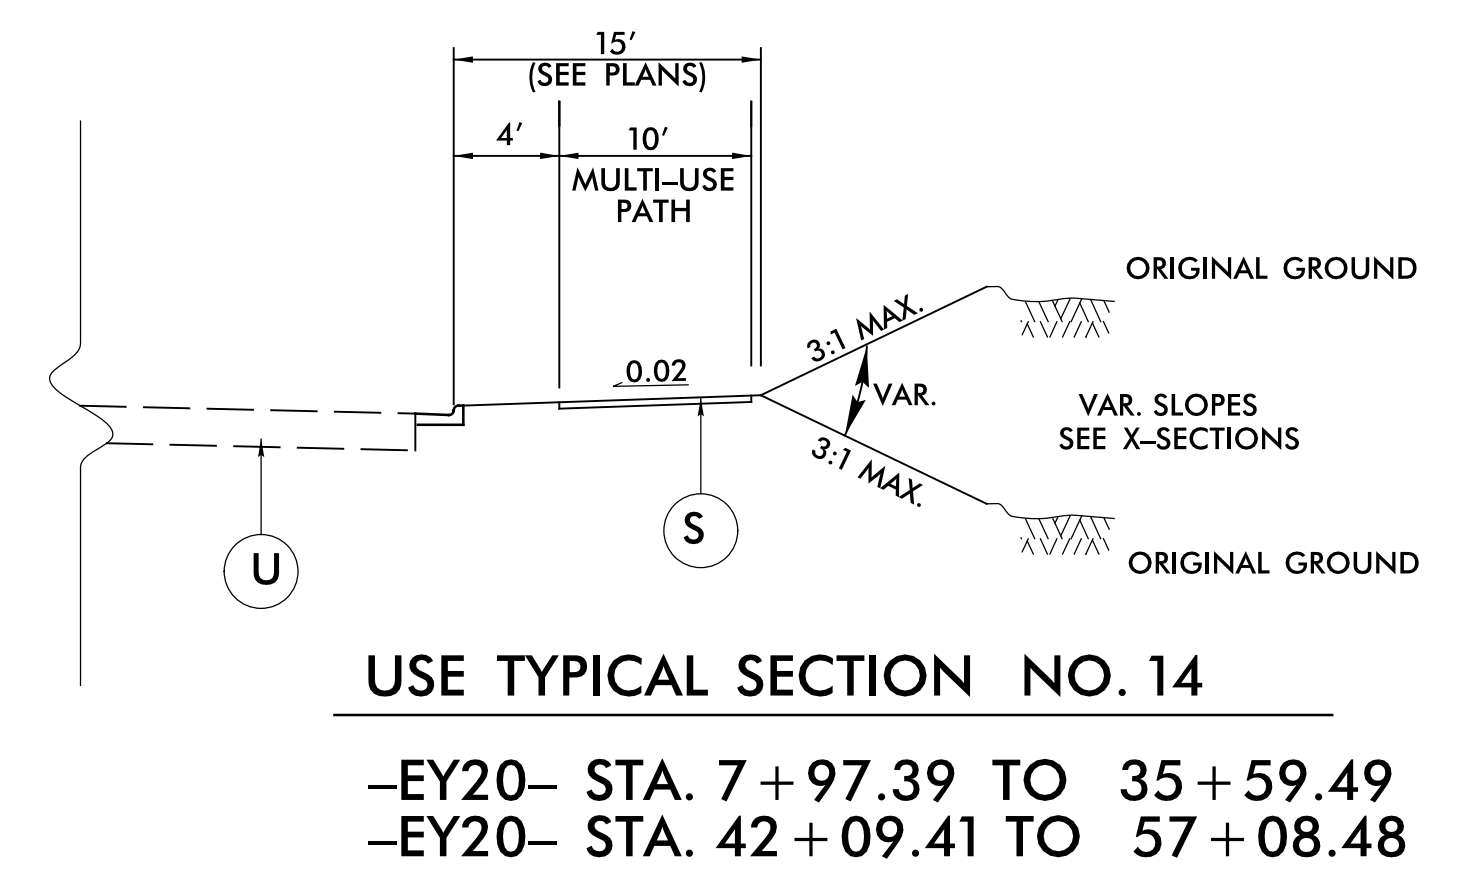
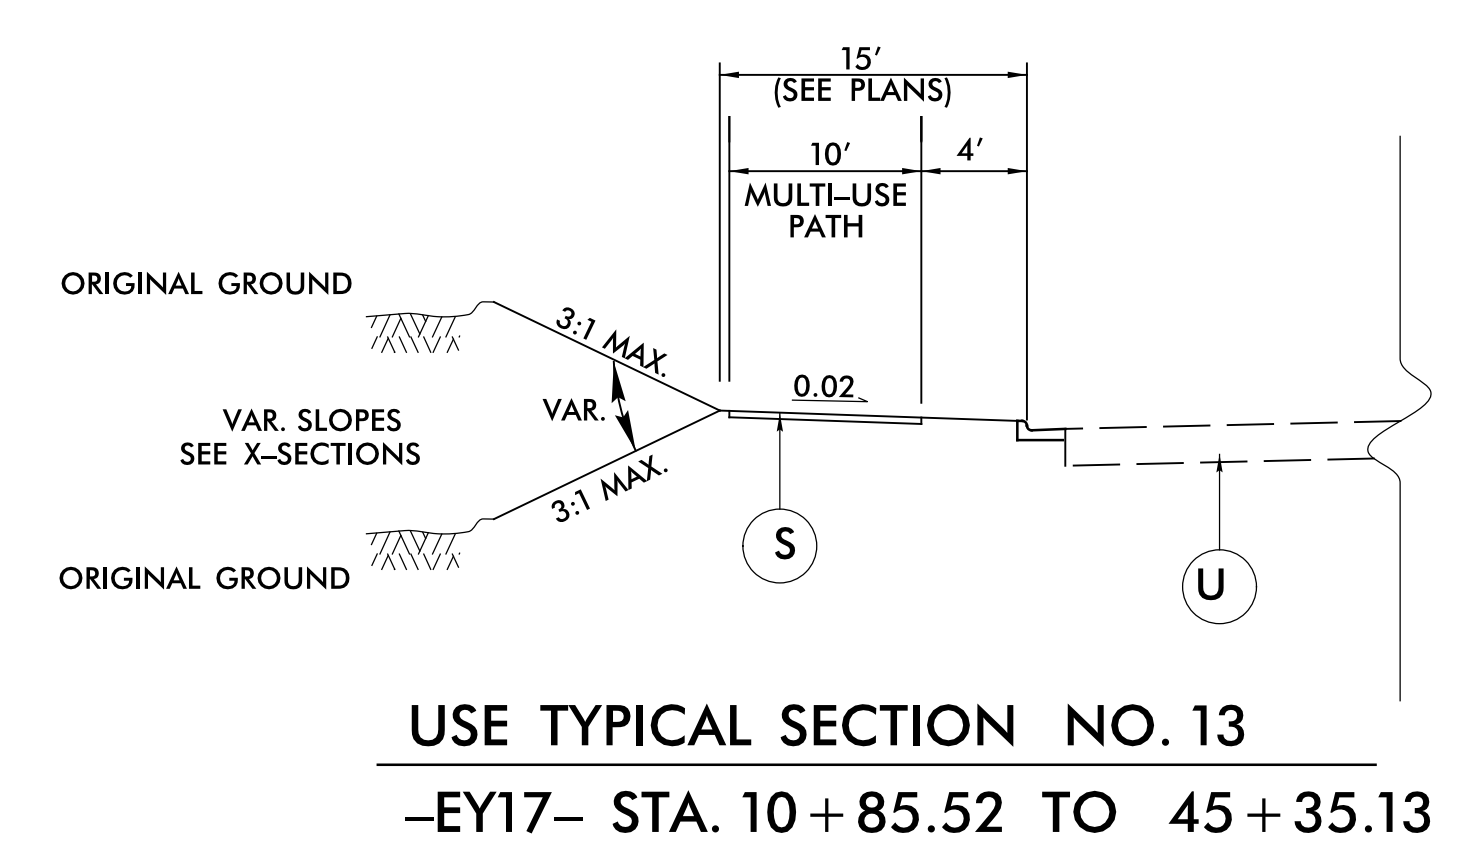
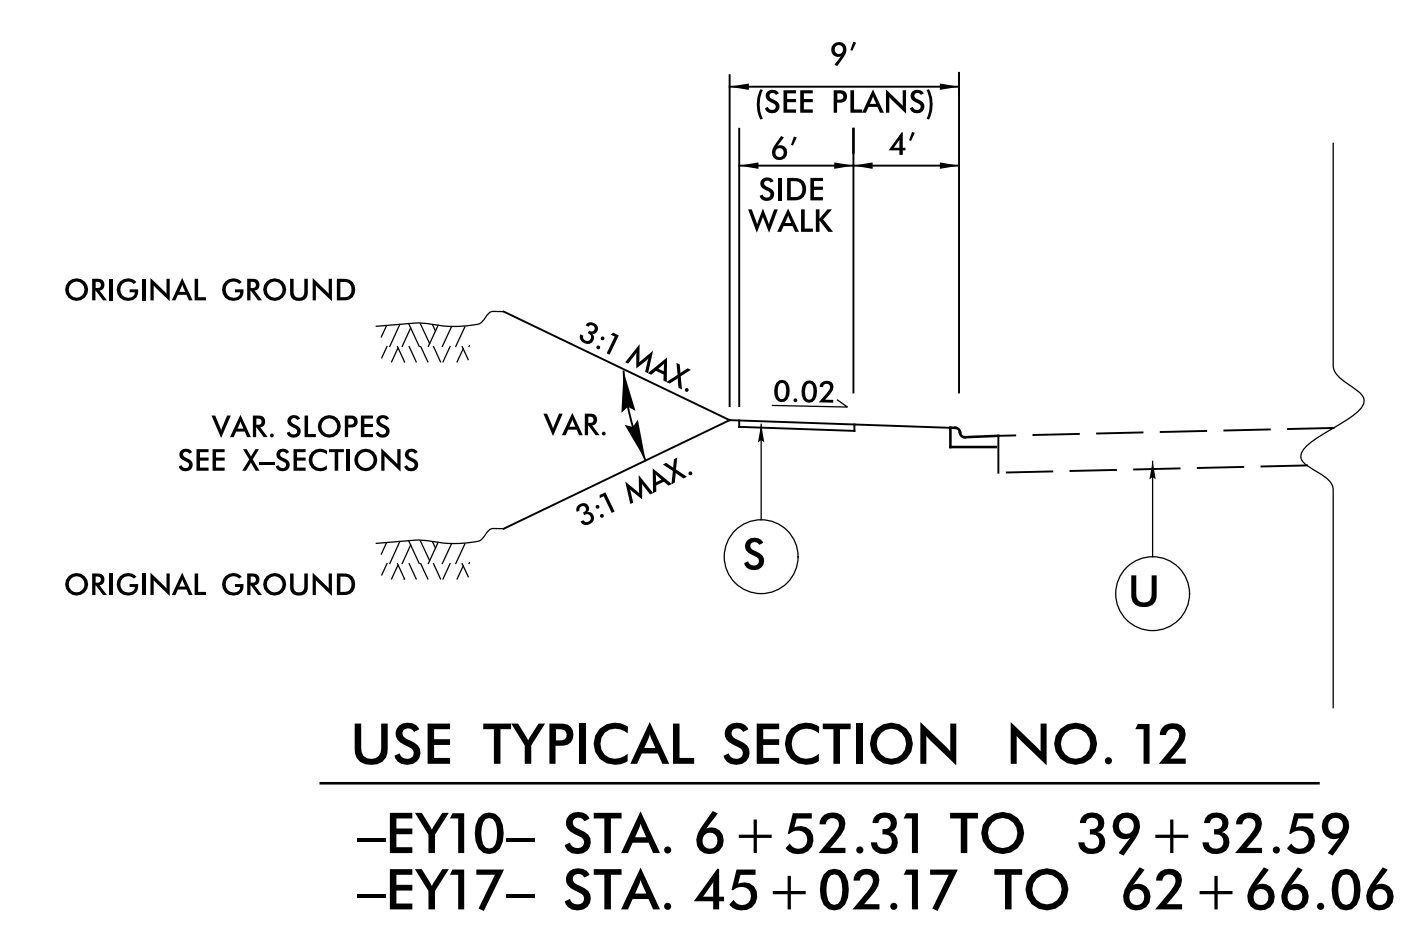
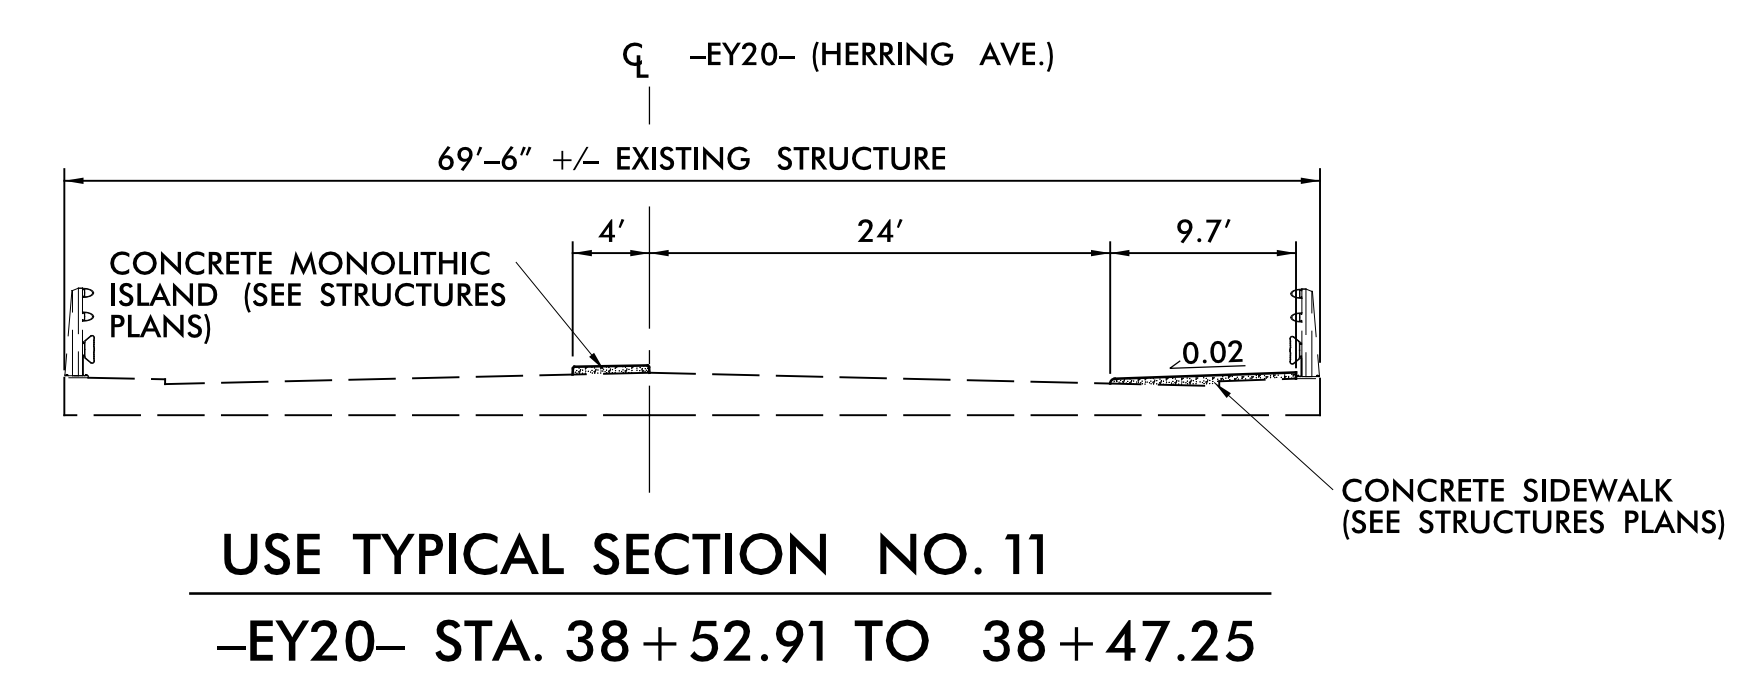
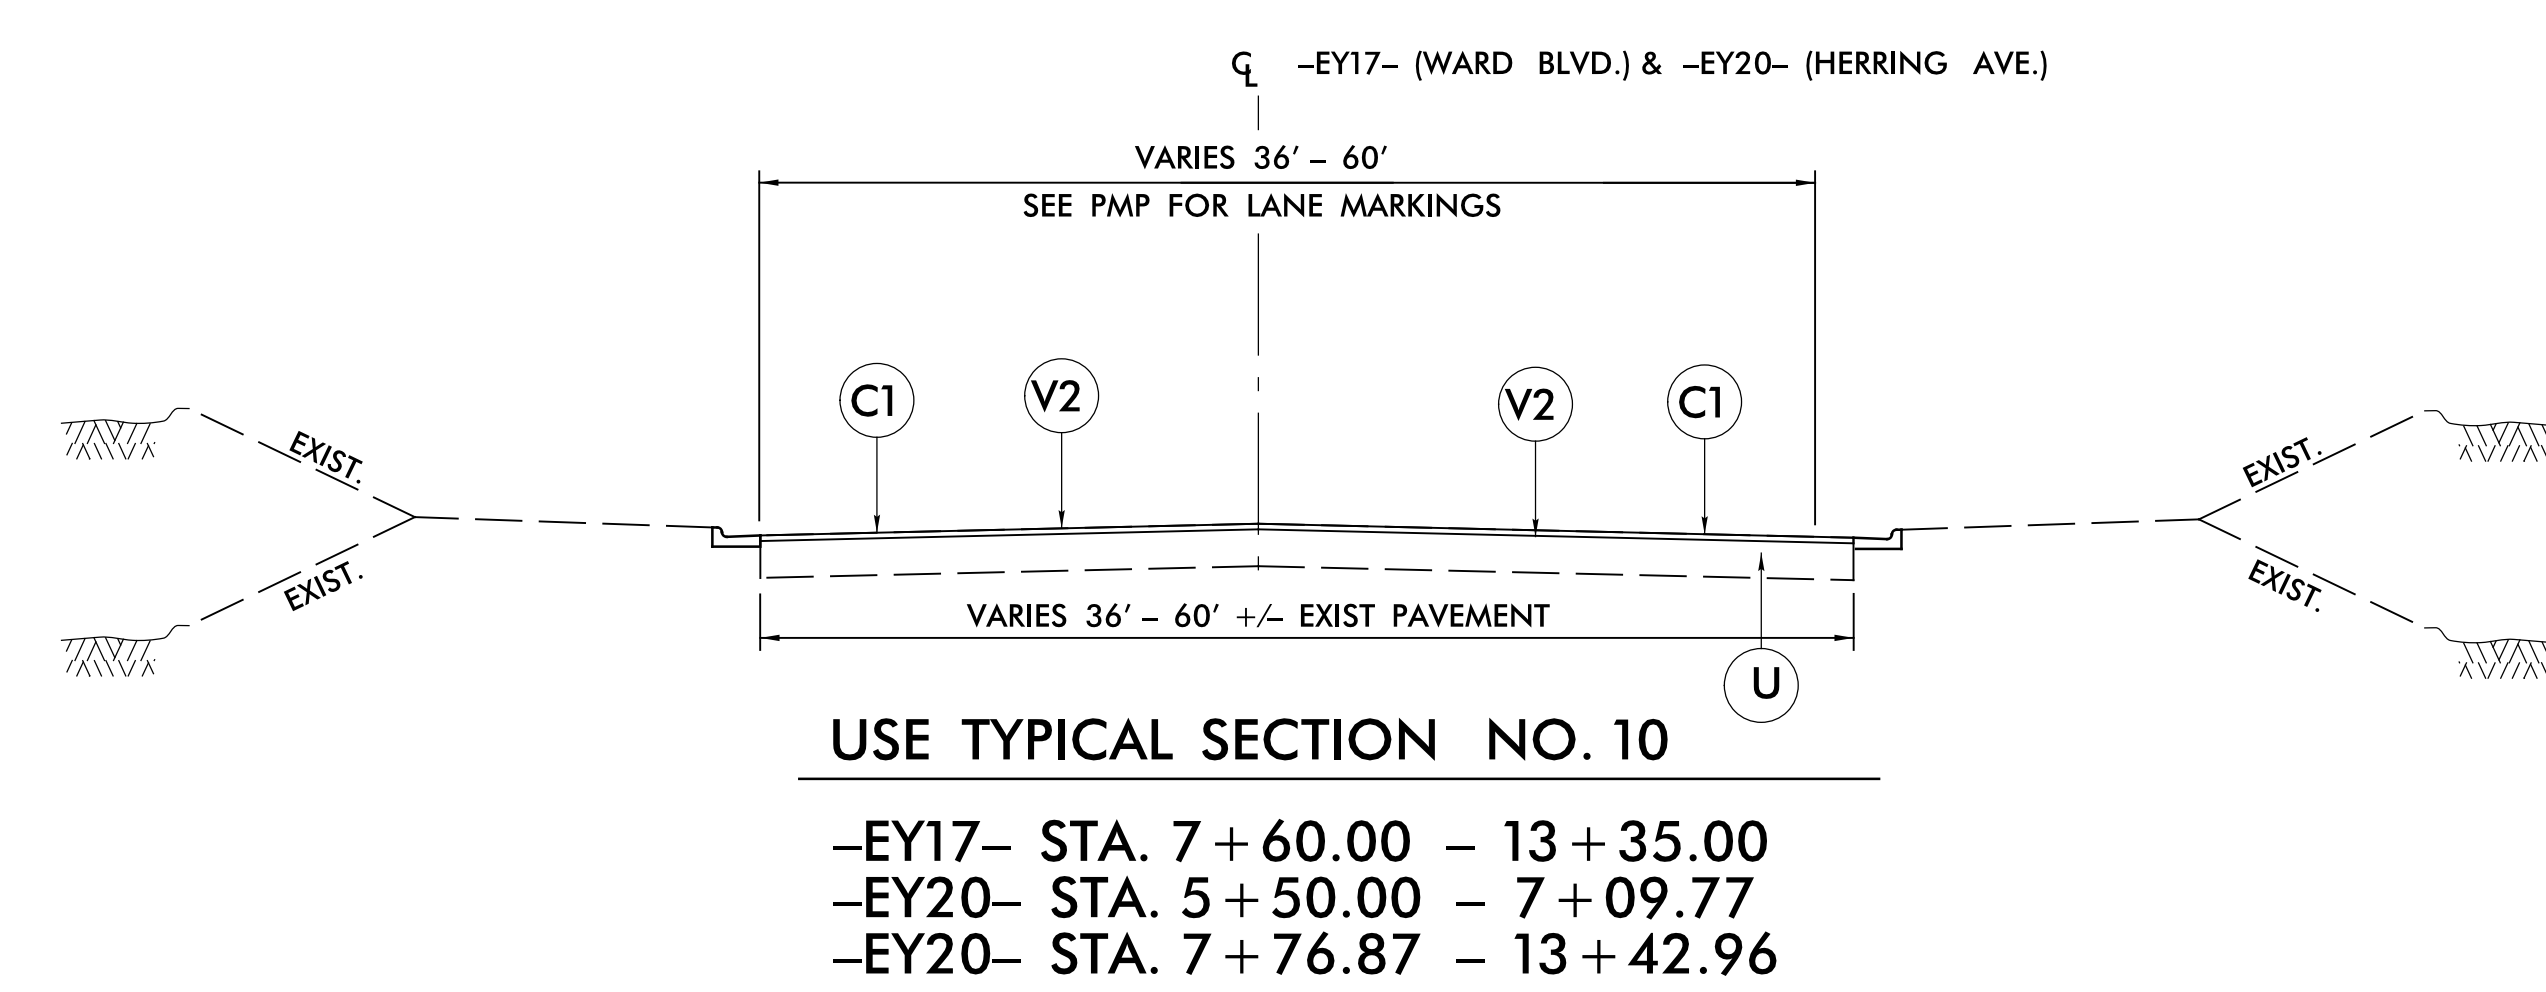


6/2/2017

10 JUL 2017 10:36 AM U-5935-RDY-TYP.dgn

PAVEMENT SCHEDULE	
C1	1 1/2" S9.5B
C2	3" S9.5B
C3	VAR. S9.5B
D1	4" I19.0B
D2	VAR. I19.0B
E1	4" B25.0B
E2	VAR. B25.0B
R1	1'-6" CONC. C&G
R2	2'-6" CONC. C&G
R3	MONO. ISLAND
S	4" SIDEWALK
T	EARTH MATERIAL
U	EXIST. PAVEMENT
V1	MILLING VAR.
V2	MILLING 1 1/2"
W	WEDGING

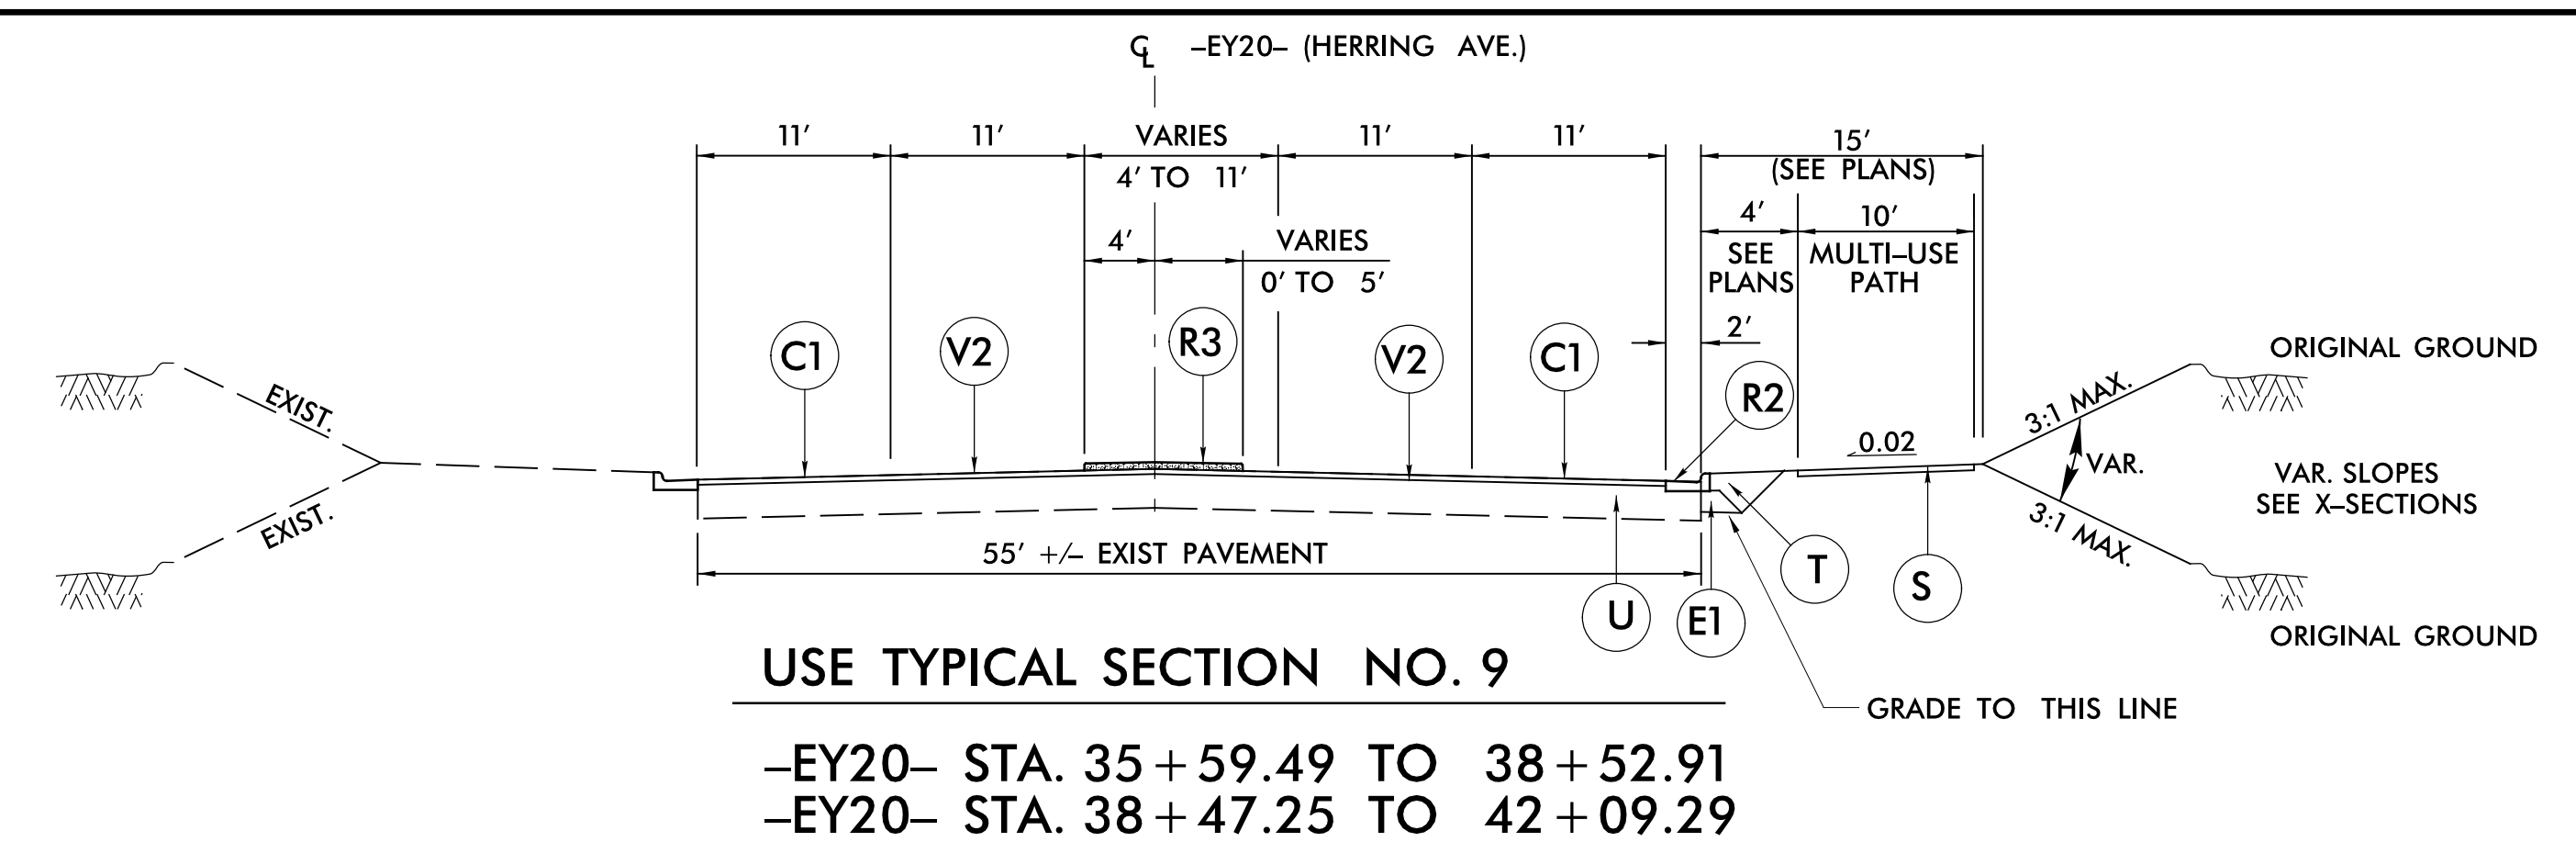

PROJECT REFERENCE NO. U-5935	SHEET NO. 2A-4
ROADWAY DESIGN ENGINEER SEAL 034367 D. H. BUCKNER	PAVEMENT DESIGN ENGINEER SEAL 40257 W. MATTHEW CLARKE
1087011817P&AS 7/11/2017	1E820097EAF437 7/11/2017
DOCUMENT NOT CONSIDERED FINAL UNLESS ALL SIGNATURES COMPLETED	
Michael Baker Engineering, Inc. 8000 Regency Park Suite 600 Cary, NC 27518 INTERNATIONAL	NORTH CAROLINA DEPARTMENT OF TRANSPORTATION Division 4 509 Ward Blvd. Winston, NC 27265