
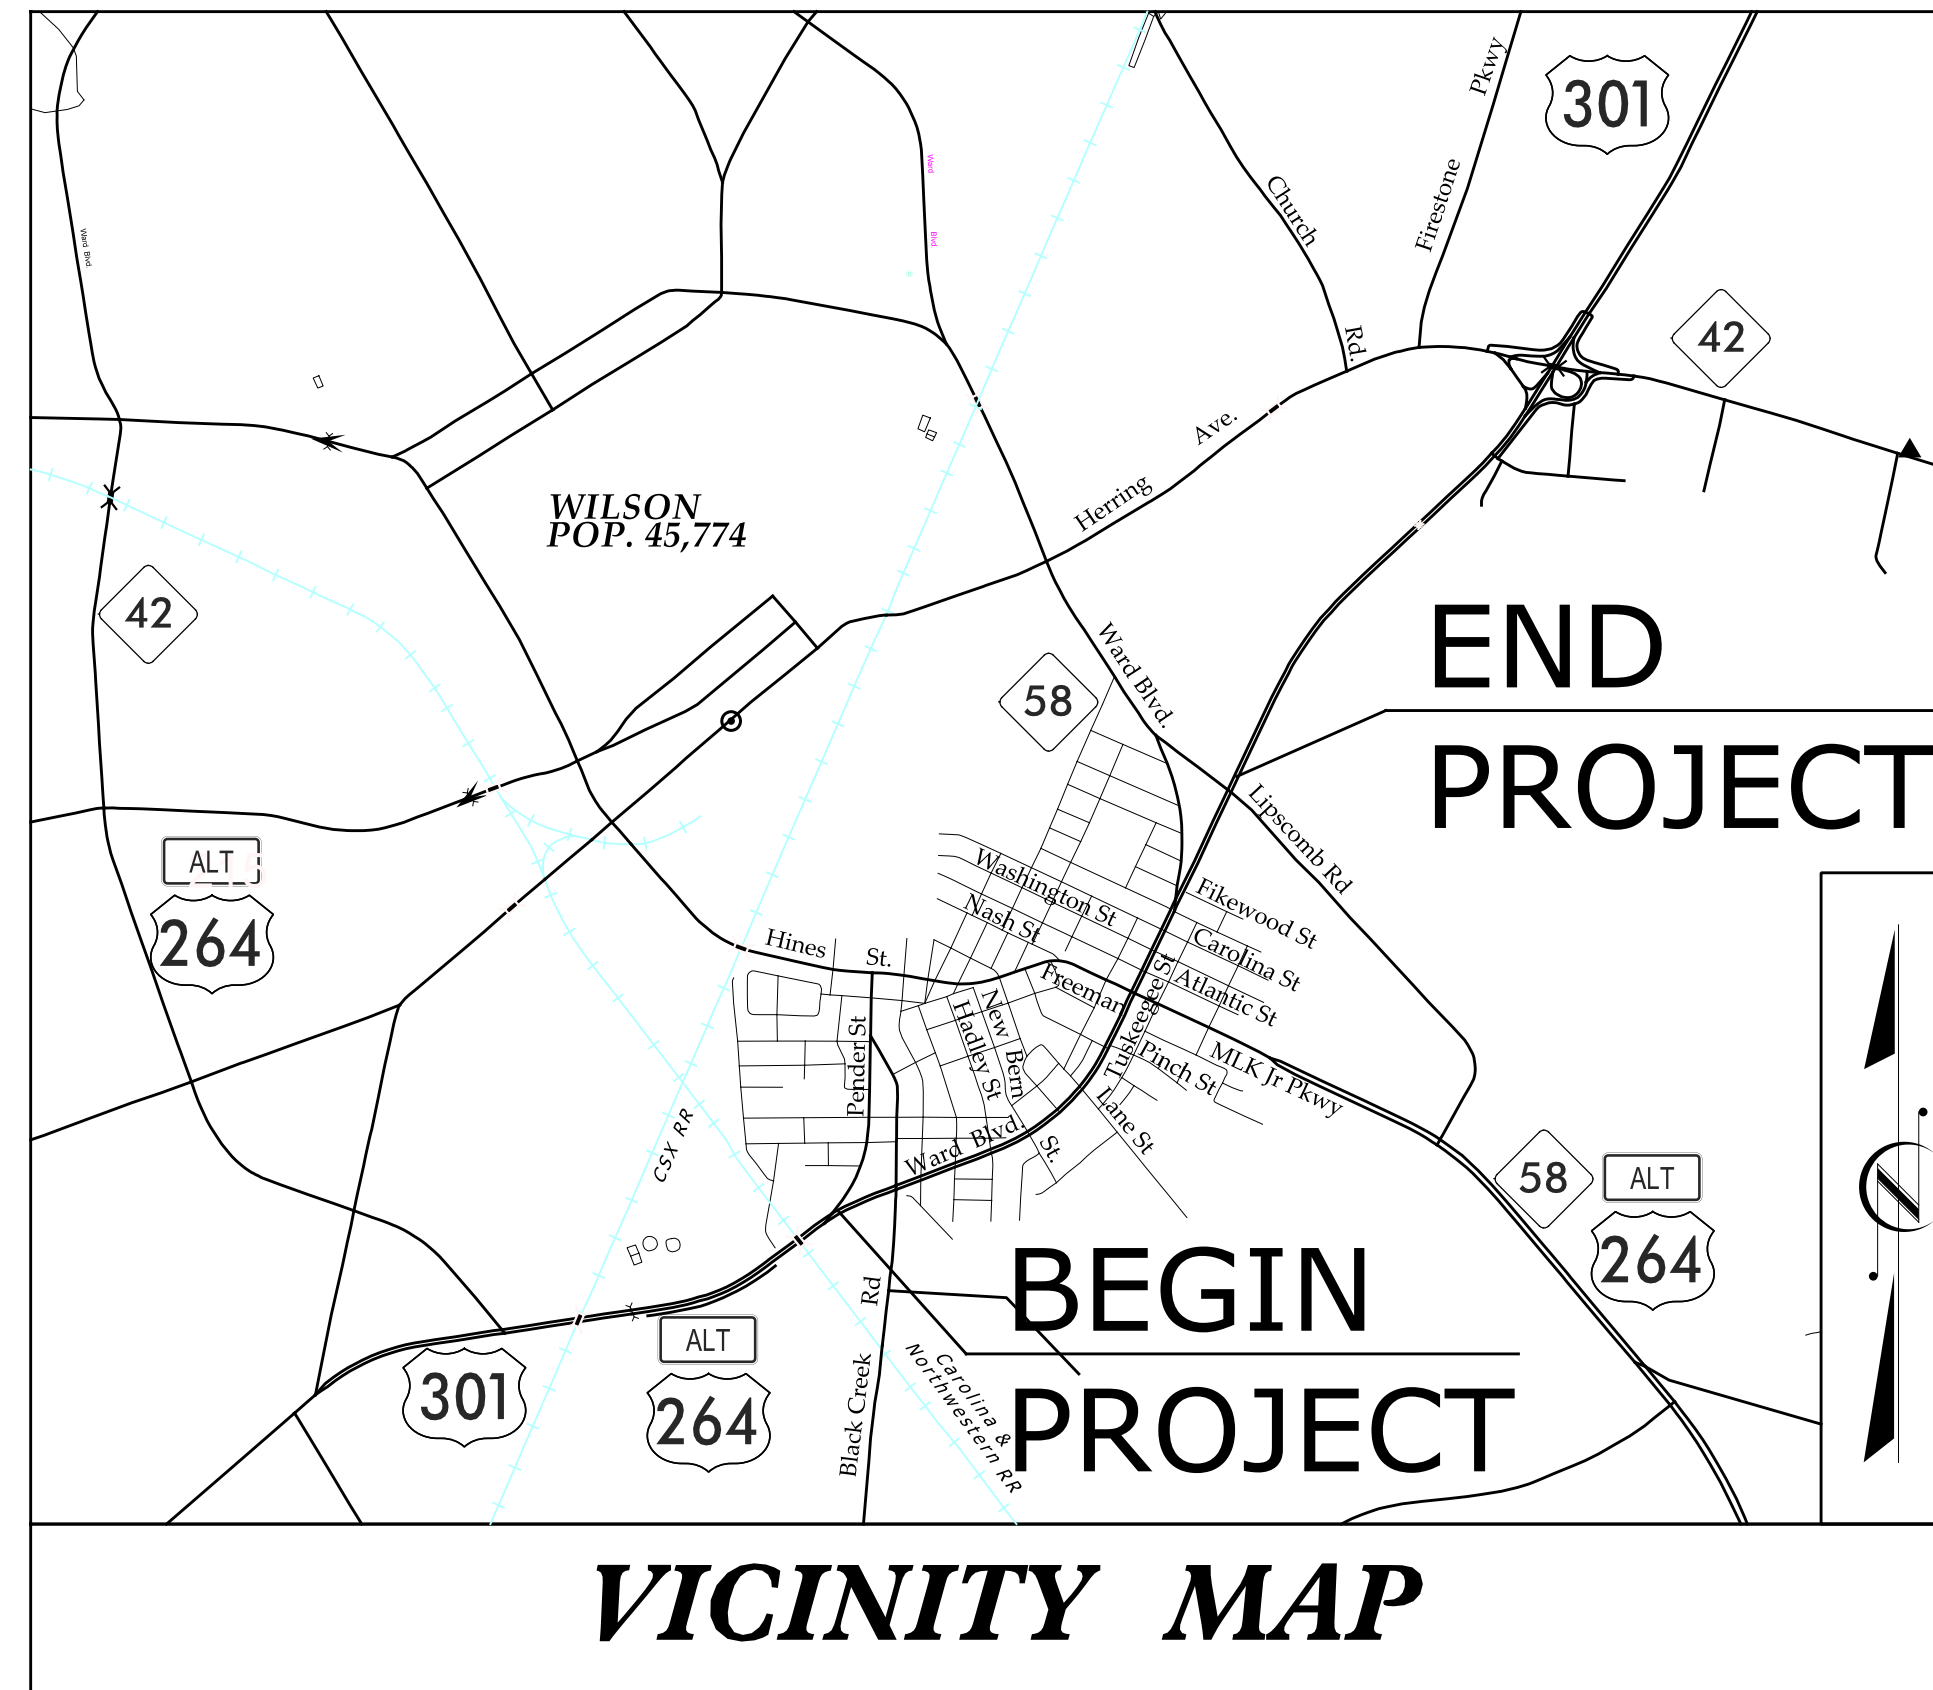


STATE OF NORTH CAROLINA  
DIVISION OF HIGHWAYS

**TRANSPORTATION MANAGEMENT PLAN**

**WILSON COUNTY**

DIVISION 4

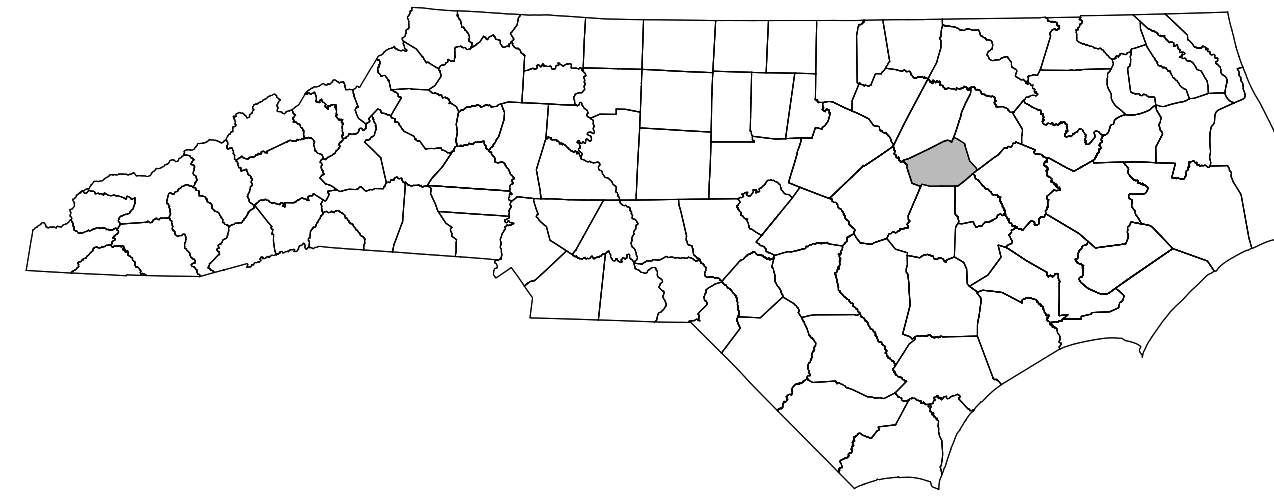

**INDEX OF SHEETS**


SHEET NO.	TITLE
TMP-1	TITLE SHEET, VICINITY MAP AND INDEX OF SHEETS
TMP-1A	APPLICABLE ROADWAY STANDARD DRAWINGS LEGEND TEMPORARY PAVEMENT MARKING LEGEND
TMP-2, 2A	GENERAL NOTES
TMP-2B	SIGN DESIGN
TMP-3	PHASING NARRATIVE
TMP-3A	PHASE I CROSS SECTIONS
TMP-3B	PHASE II CROSS SECTION
TMP-3C	US 301 DETOURS FOR CROSS-DRAINAGE CONSTRUCTION
TMP-4 TO 4E	PHASE I
TMP-5 TO 5E	PHASE II STEPS 1 & 2
TMP-6 TO 6D	PHASE II STEP 3

SHEET NO.


TMP-1

**TIP PROJECT: U-5935**


R:\TrafficControl\TrafficControl\TOP\PLAN SHEETS\U-5935 TMP 01.TITLE.dgn  
George Karageorge

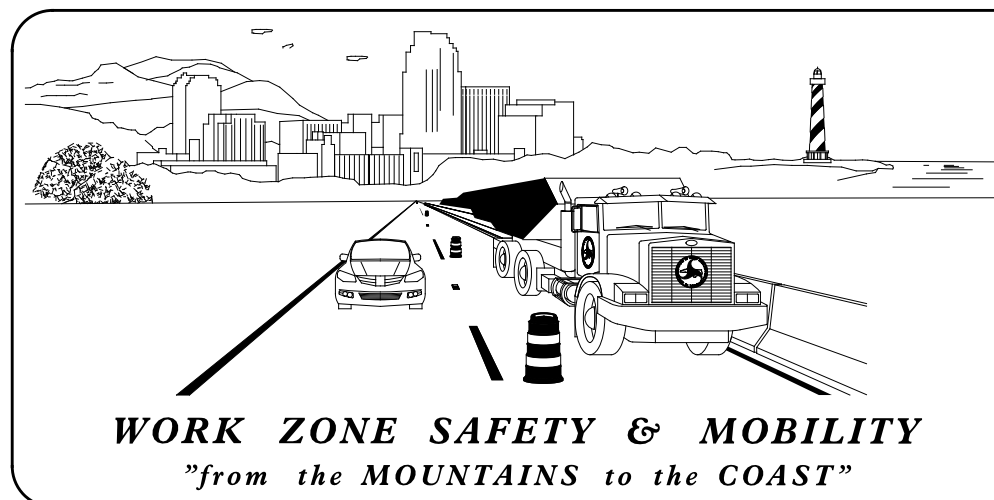

PLAN PREPARED BY MICHAEL BAKER INT'L FOR  
THE CITY OF WILSON AND NCDOT DIVISION 4

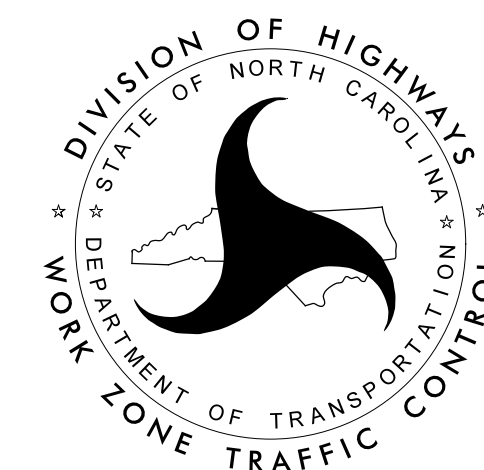

DOCUMENT NOT CONSIDERED FINAL UNLESS ALL SIGNATURES COMPLETED

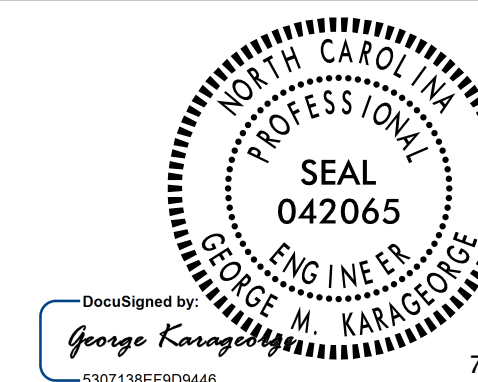

GEORGE M. KARAGEORGE, PE

**Michael Baker**  
**INTERNATIONAL**  
8000 Regency Parkway, Suite 600,  
Cary, NC 27518  
Phone: (919) 463-5488  
MBAKERINTL.COM  
PROFESSIONAL CORPORATION  
LICENSE NO. F-1084