



DOCUMENT NOT CONSIDERED FINAL UNLESS ALL SIGNATURES COMPLETED




**Michael Baker**  
INTERNATIONAL

30

35

40

40

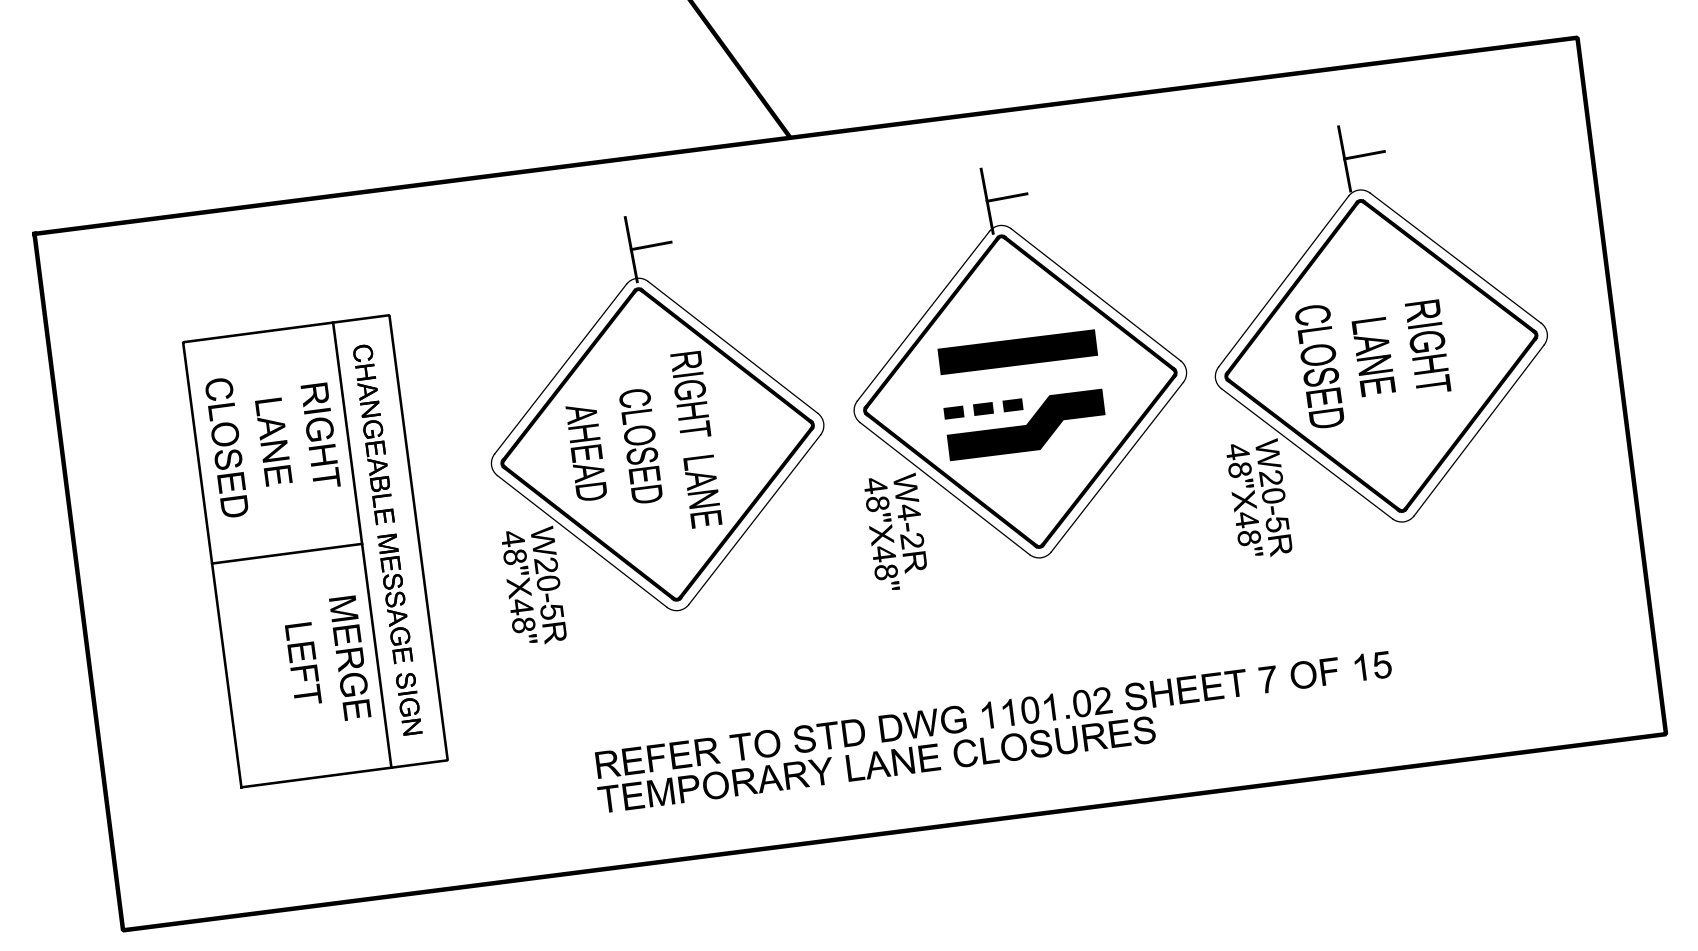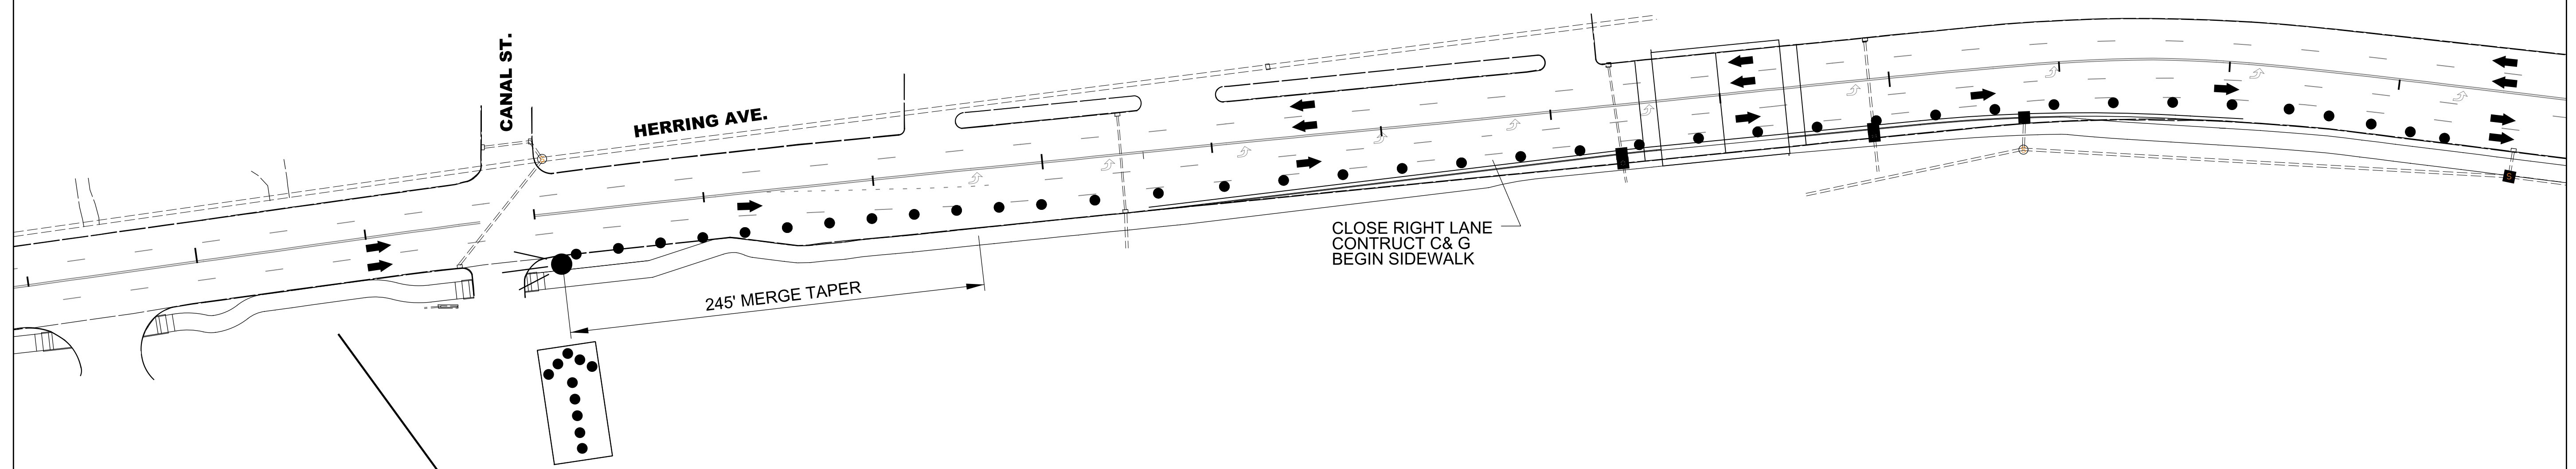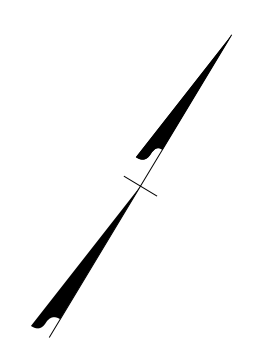

7/7/2017  
R:\Traffic\TrafficControl\PLAN SHEETS\U-5935 TMP 06A PHASE 02 STEP 3A.dgn  
George Karageorge

PHASE II  
STEP 3A