



DOCUMENT NOT CONSIDERED FINAL UNLESS ALL SIGNATURES COMPLETED

**Michael Baker**  
INTERNATIONAL

**SIGN NUMBER: 302**  
**TYPE: D**  
**QUANTITY: 1**

**BACKG COLOR: Green**  
**COPY COLOR: White**

SYMBOL	X	Y	WID	HT
AR_Type D	6.7	19.3	6	9
AR_Type D	62.3	4.7	6	9

**SIGN WIDTH: 6'-6"**  
**HEIGHT: 2'-6"**  
**TOTAL AREA: 16.3 Sq.Ft.**

**BORDER TYPE: FLUSH**  
**RECESS: 0"**  
**WIDTH: 0.75"**  
**RADII: 2.25"**


**NO. Z BARS:**  
**LENGTH:**

**MAT'L: 0.125" (3.2 mm) ALUMINUM**

**DESIGN BY: GK**  
**PROJECT ID: U-5935**

**CHECKED BY: GK**  
**LOCATION: MLK**

**Jun 08, 2017**  
**DIV: 4**

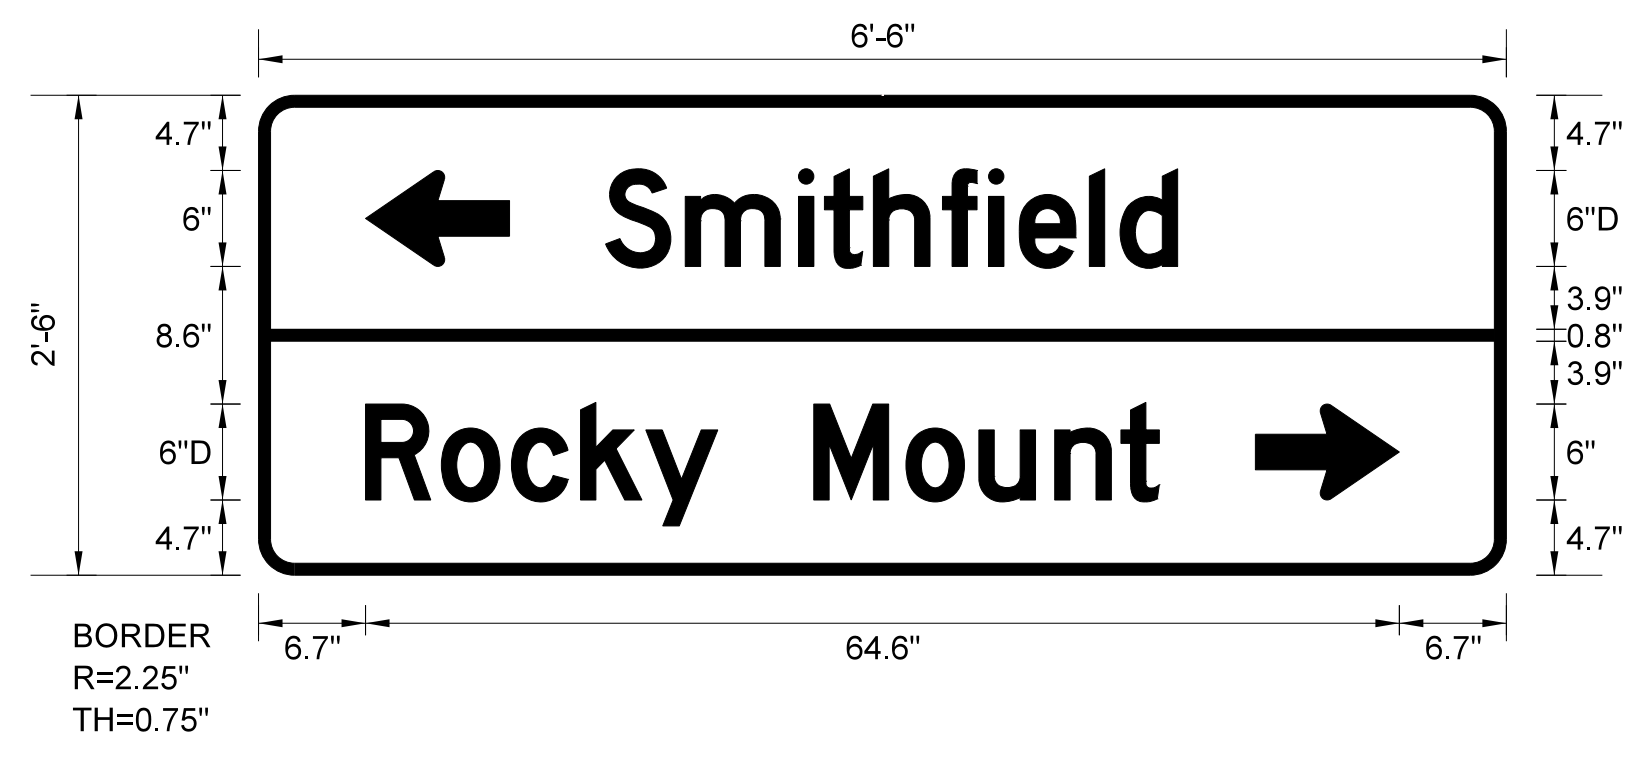

**USE NOTES: 1,2**

- Legend and border(except those that are colored black) shall be direct applied Grade C sheeting.
- Background shall be Grade C reflective sheeting.

**MOUNT ON 2 U-POSTS**

Spacing Factor is 1 unless specified otherwise

**LETTER POSITIONS**

Letter spacings are to start of next letter														Series/Size	
														Text Length	
	S	m	i	t	h	f	i	e	l	d					D 2000
21.7	5	7.1	1.6	3.1	4.3	2.9	1.9	4.4	1.9	3.6	20.5				35.8
	R	o	c	k	y		M	o	u	n	t				D 2000
6.7	4.7	4.4	4.3	4.1	4.5	6	5.8	4.6	4.7	4.1	2.4	21.7			49.6

FILENAME: GuidSign\_BASE

NORTH CAROLINA D.O.T. SIGN DETAIL

7/10/2017 R:\Triffle\Signing\CADD\Signing Layout Plans\PLAN SHEETS\U-5935\_SIGN.psh\_02A.dgn User:bjrjtmackenzie

TYPE "D" SIGNS