

PROJECT REFERENCE NO.	SHEET NO.
U-5935	SIGN-2B

SEAL

DocuSigned by:
George Karageorge
5307138CF90948 7/12/2017


**DOCUMENT NOT CONSIDERED FINAL
UNLESS ALL SIGNATURES COMPLETED**

Michael Baker
INTERNATIONAL

SIGN NUMBER: 303	BACKG COLOR: Green
TYPE: D	COPY COLOR: White
QUANTITY: 1	
SIGN WIDTH: 6'-0"	
HEIGHT: 2'-6"	
TOTAL AREA: 15.0 Sq.Ft.	
BORDER TYPE: FLUSH	
RECESS: 0"	
WIDTH: 0.75"	
RADII: 3"	
NO. Z BARS:	MAT'L: 0.125" (3.2 mm) ALUMINUM
LENGTH:	

SYMBOL	X	Y	WID	HT

DESIGN BY: GK **CHECKED BY:** GK **DATE:** Jun 09, 2017
PROJECT ID: U-5935 **LOCATION:** US 301 **DIV:** 4

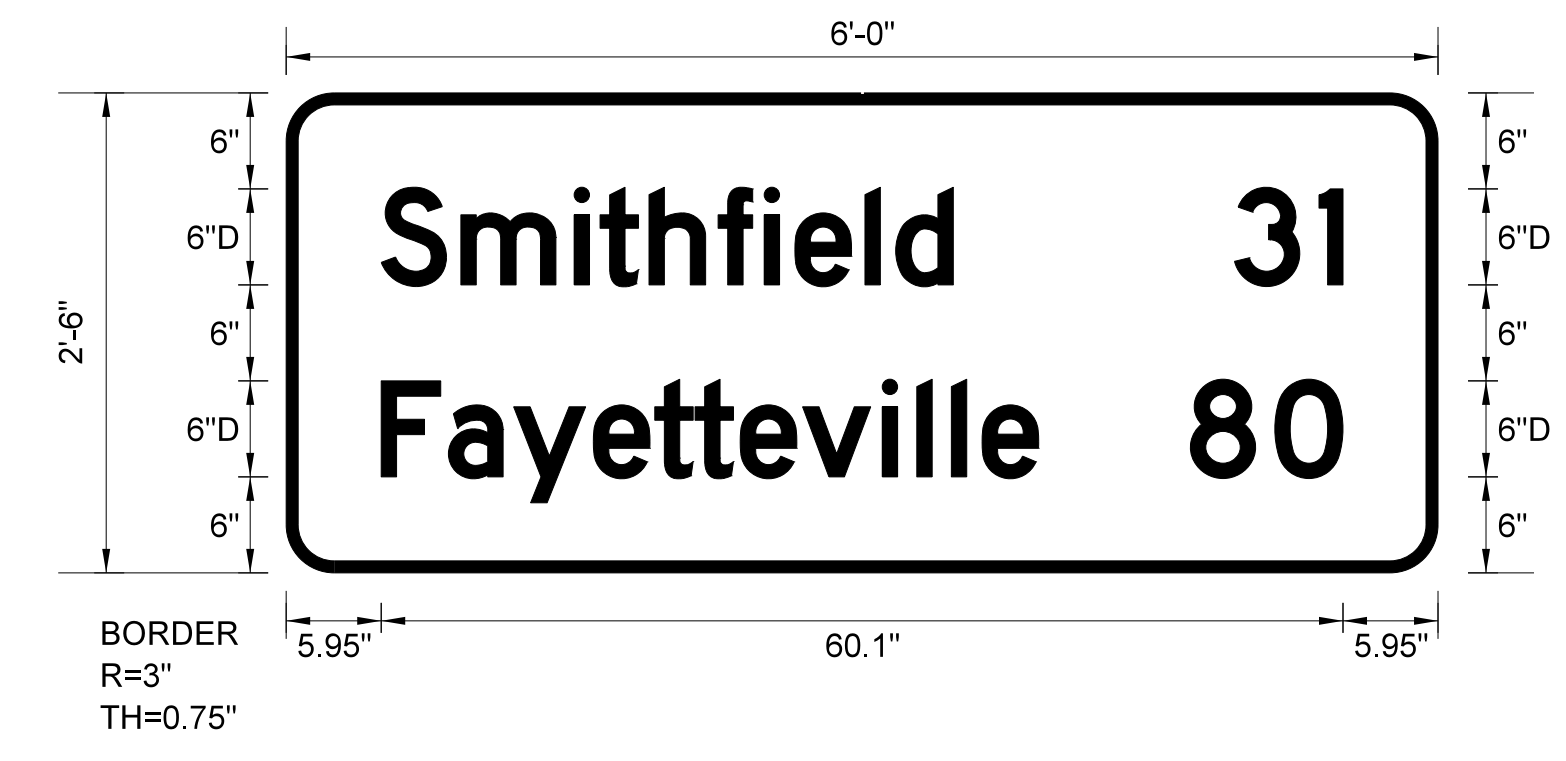

USE NOTES: 1,2

- Legend and border(except those that are colored black) shall be direct applied Grade C sheeting.
- Background shall be Grade C reflective sheeting.

MOUNT ON 2 U-POSTS

Spacing Factor is 1 unless specified otherwise

LETTER POSITIONS

Letter spacings are to start of next letter																	Series/Size												
																	Text Length												
	S	m	i	t	h	f	i	e	l	d		3	1																D 2000
5.9	5	7.1	1.6	3.1	4.3	2.9	1.9	4.4	1.9	3.6	17.6	5.3	1.5	5.9															60.1
	F	a	y	e	t	t	e	v	i	l	l	e		8	0														D 2000
5.9	4.2	4.1	5	3.8	2.5	2.8	3.9	5	2.2	2.2	1.9	3.5	9.5	5.3	4.3	5.9													60.1

FILENAME: GuidSign_BASE

NORTH CAROLINA D.O.T. SIGN DETAIL

7/10/2017 R:\Troffice\Signing\CADD\Signing Layout Plans\PLAN SHEETS\U-5935_SIGN.psh_02B.dgn User:bjrjt,mackenzie

TYPE "D" SIGNS