



DOCUMENT NOT CONSIDERED FINAL  
UNLESS ALL SIGNATURES COMPLETED



**SIGN NUMBER:** 307  
**TYPE:** D  
**QUANTITY:** 1  
**SIGN WIDTH:** 8'-0"  
**HEIGHT:** 2'-6"  
**TOTAL AREA:** 20.0 Sq.Ft.

**BACKG COLOR:** Brown  
**COPY COLOR:** White

SYMBOL	X	Y	WID	HT
AR_Type D	81.6	19.1	6	9
AR_Type D	81.6	5	6	9

**BORDER TYPE:** FLUSH  
**RECESS:** 0"  
**WIDTH:** 0.75"  
**RADII:** 2.25"


**NO. Z BARS:**  
**LENGTH:**

**MAT'L:** 0.125" (3.2 mm) ALUMINUM

**DESIGN BY:** GK  
**PROJECT ID:** U-5935

**CHECKED BY:** GK  
**LOCATION:** US 301

**DATE:** Jun 09, 2017  
**DIV:** 4

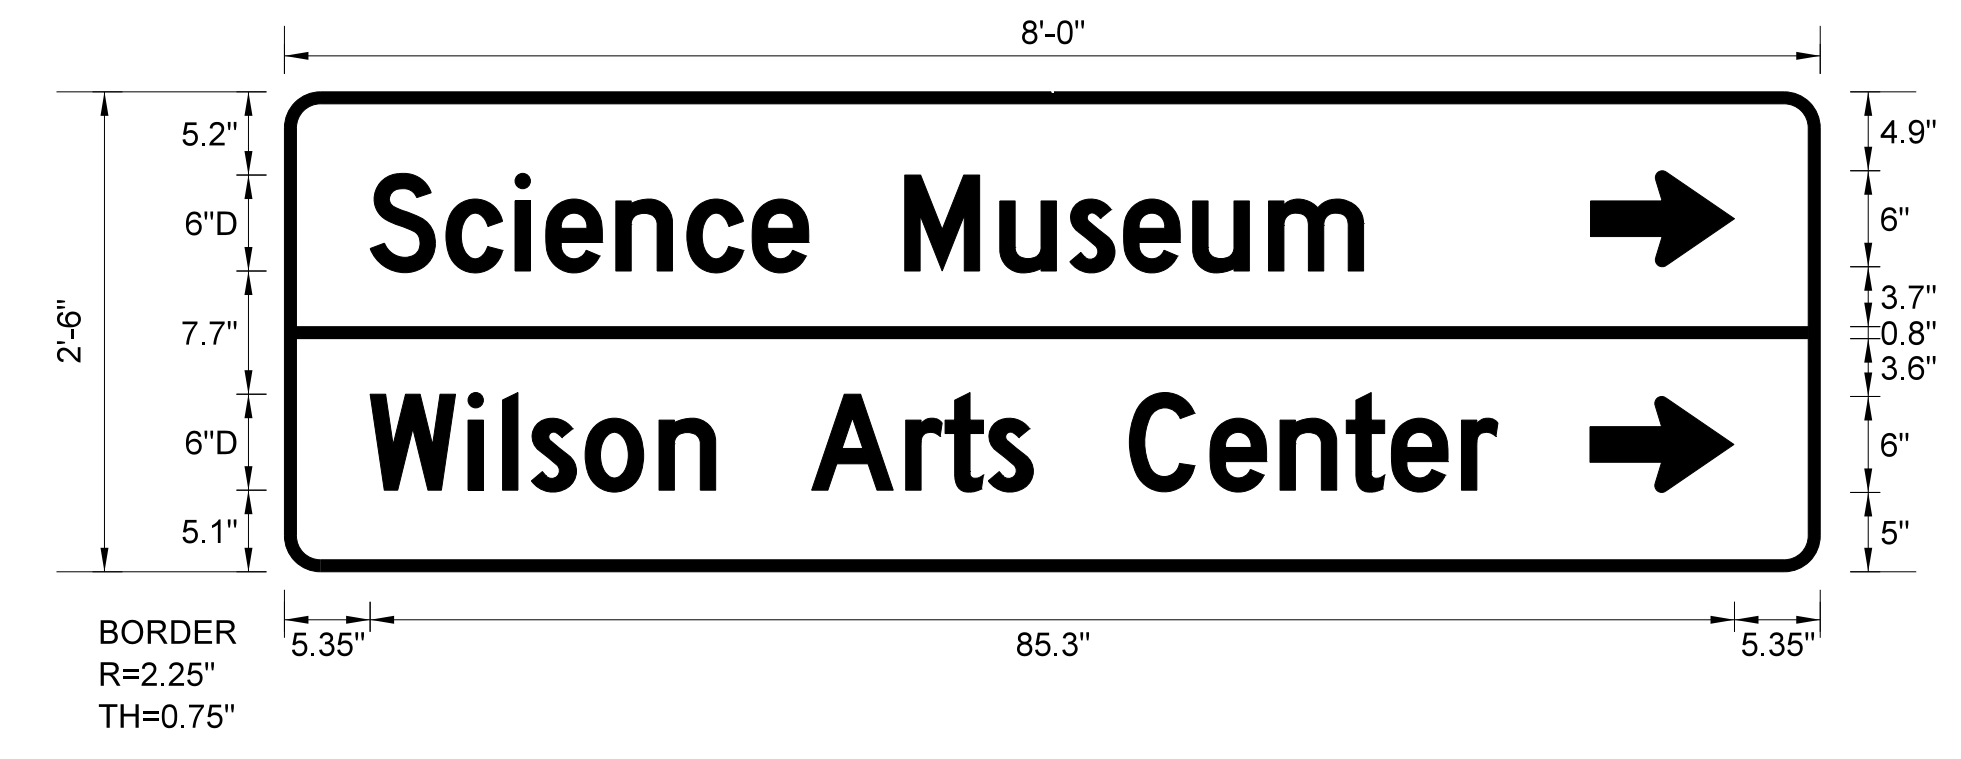

**USE NOTES:** 1,2

- Legend and border (except those that are colored black) shall be direct applied Grade C sheeting.
- Background shall be Grade C reflective sheeting.

MOUNT ON 2 U-POSTS

Spacing Factor is 1 unless specified otherwise

**LETTER POSITIONS**

Letter spacings are to start of next letter																				Series/Size	
																				Text Length	
	S	c	i	e	n	c	e		M	u	s	e	u	m							D 2000
5.4	4.7	4.3	1.9	4.4	4.4	4.1	3.5	6	5.9	4.4	3.4	4.3	4.7	5.9	28.5						62.1
	W	i	l	s	o	n		A	r	t	s		C	e	n	t	e	r			D 2000
5.4	6.1	2.2	1.8	3.4	4.6	3.5	6	5.9	2.5	2.7	2.8	6	5	4.4	4.1	2.8	4.4	2.3	20.1		70.5

FILENAME: GuidSign\_BASE

NORTH CAROLINA D.O.T. SIGN DETAIL

7/10/2017 R:\Triffle\Signing\CADD\Signing Layout Plans\PLAN SHEETS\U-5935\SIGN\_psh\_02F.dgn User:brigit.mackenzie

TYPE "D" SIGNS