


PROJECT REFERENCE NO.	SHEET NO.
U-5935	SIGN-2G

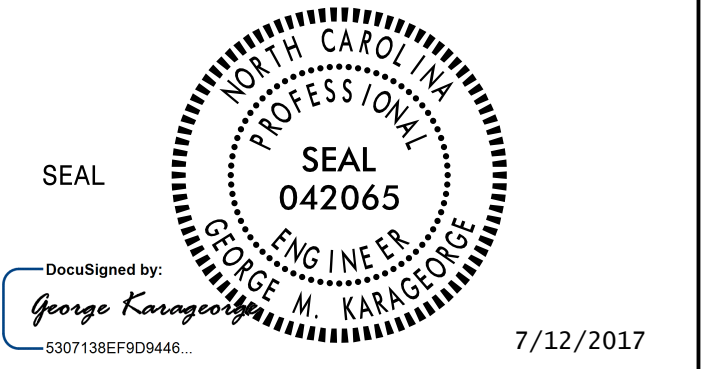

DOCUMENT NOT CONSIDERED FINAL
UNLESS ALL SIGNATURES COMPLETED

Michael Baker
INTERNATIONAL


SIGN NUMBER: 308
TYPE: D
QUANTITY: 1
SIGN WIDTH: 8'-0"
HEIGHT: 2'-6"
TOTAL AREA: 20.0 Sq.Ft.
BORDER TYPE: FLUSH
RECESS: 0"
WIDTH: 0.75"
RADII: 2.25"
NO. Z BARS:
LENGTH:

BACKG COLOR: Blue
COPY COLOR: White

SYMBOL	X	Y	WID	HT
AR_Type D	5.5	12	6	9

MAT'L: 0.125" (3.2 mm) ALUMINUM

DESIGN BY: GK
PROJECT ID: U-5935
CHECKED BY: GK
LOCATION: US 301
Jun 08, 2017
DIV: 4

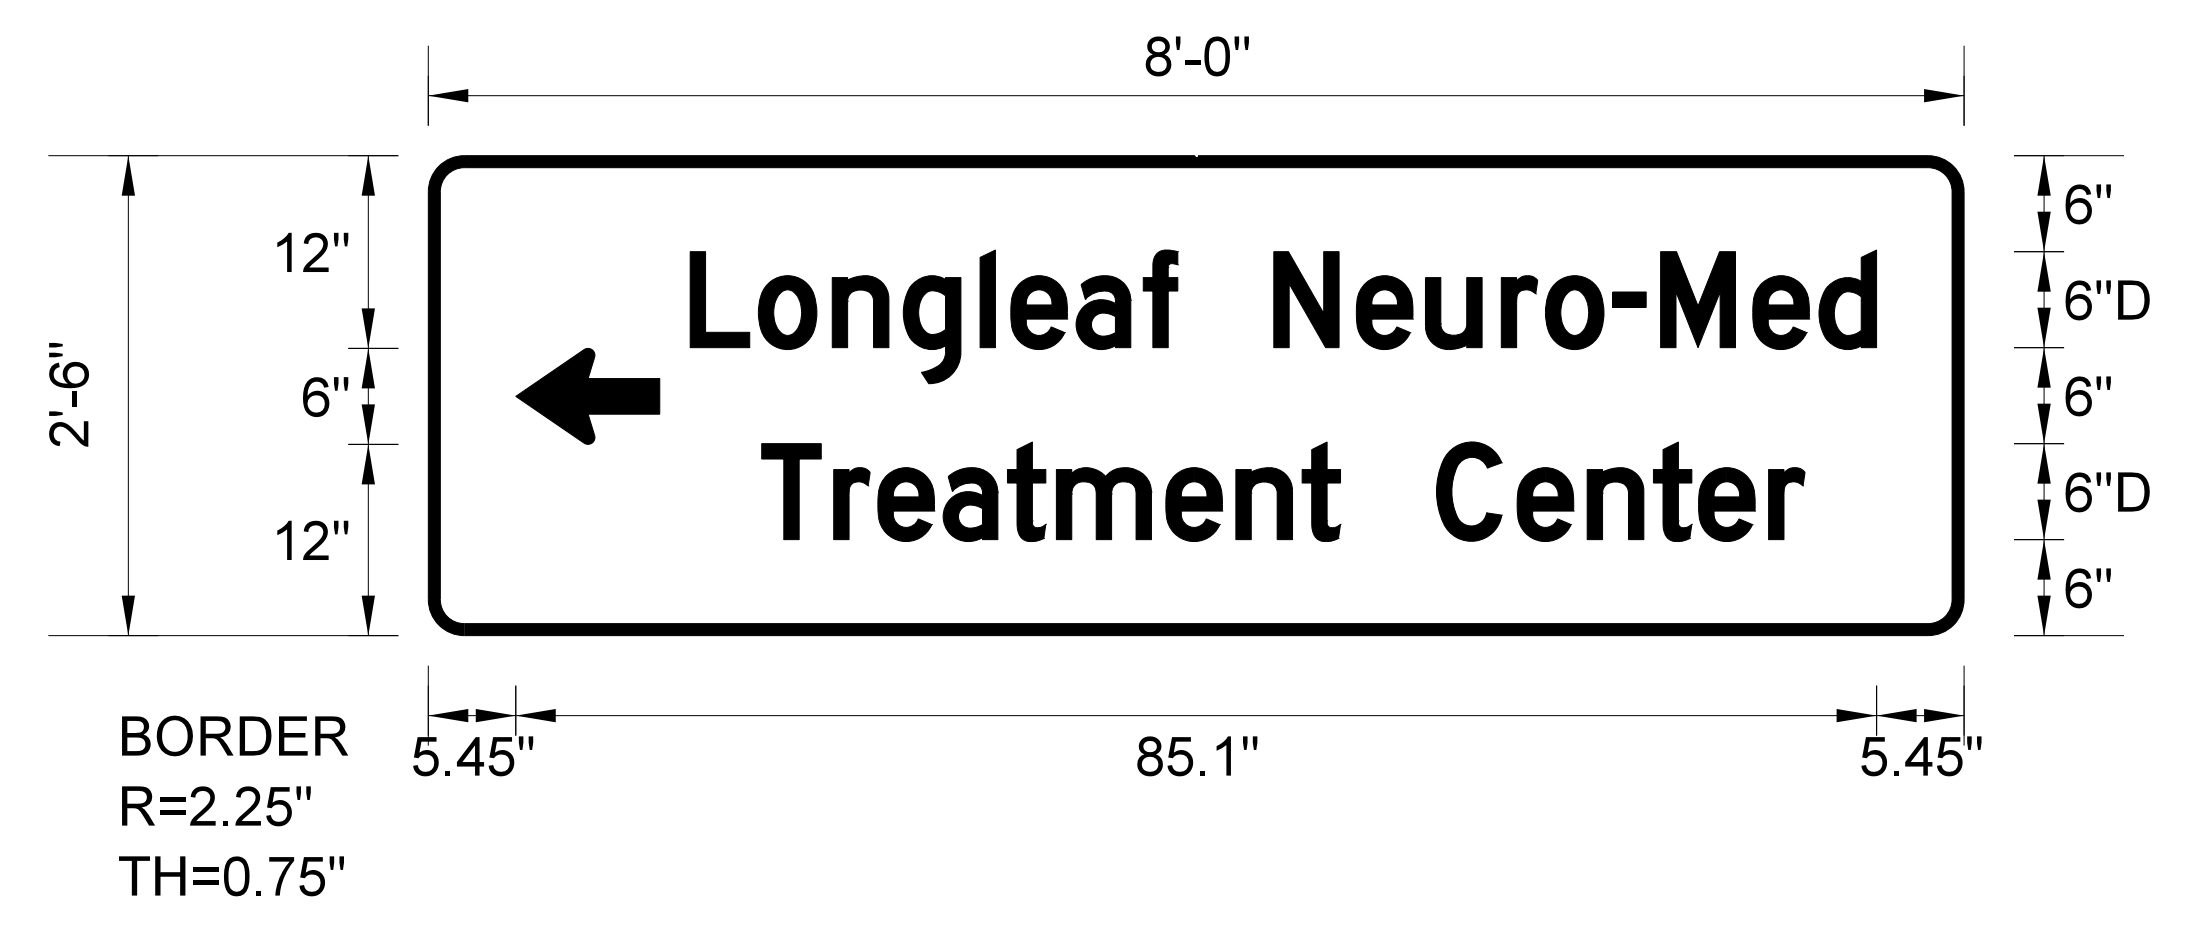

MOUNT ON 2 U-POSTS

Spacing Factor is 1 unless specified otherwise

LETTER POSITIONS

Letter spacings are to start of next letter																						Series/Size
																						Text Length
	L	o	n	g	l	e	a	f		N	e	u	r	o	-	M	e	d				D 2000
16.4	4.3	4.6	4.4	4.8	1.9	4.1	4.2	2.2	6	5.2	4.3	4.7	2.8	4.2	3	5.8	4.1	3.6	5.5			74.2
	T	r	e	a	t	m	e	n	t		C	e	n	t	e	r						D 2000
20.8	4.5	2.8	4.1	4	3.1	6.8	4.4	4.1	2.4	6	5	4.4	4.1	2.8	4.4	2.3	9.9					65.2

FILENAME: GuidSign_BASE

NORTH CAROLINA D.O.T. SIGN DETAIL

7/10/2017 R:\Triffle\Signing\CADD\Signing Layout Plans\PLAN SHEETS\U-5935_SIGN.psh_02G.dgn User:brigt-mackenzie

TYPE "D" SIGNS